



HIGH JEWELRY 2019, PRAGUE OFFICIAL CASTLE FLOOR PLAN

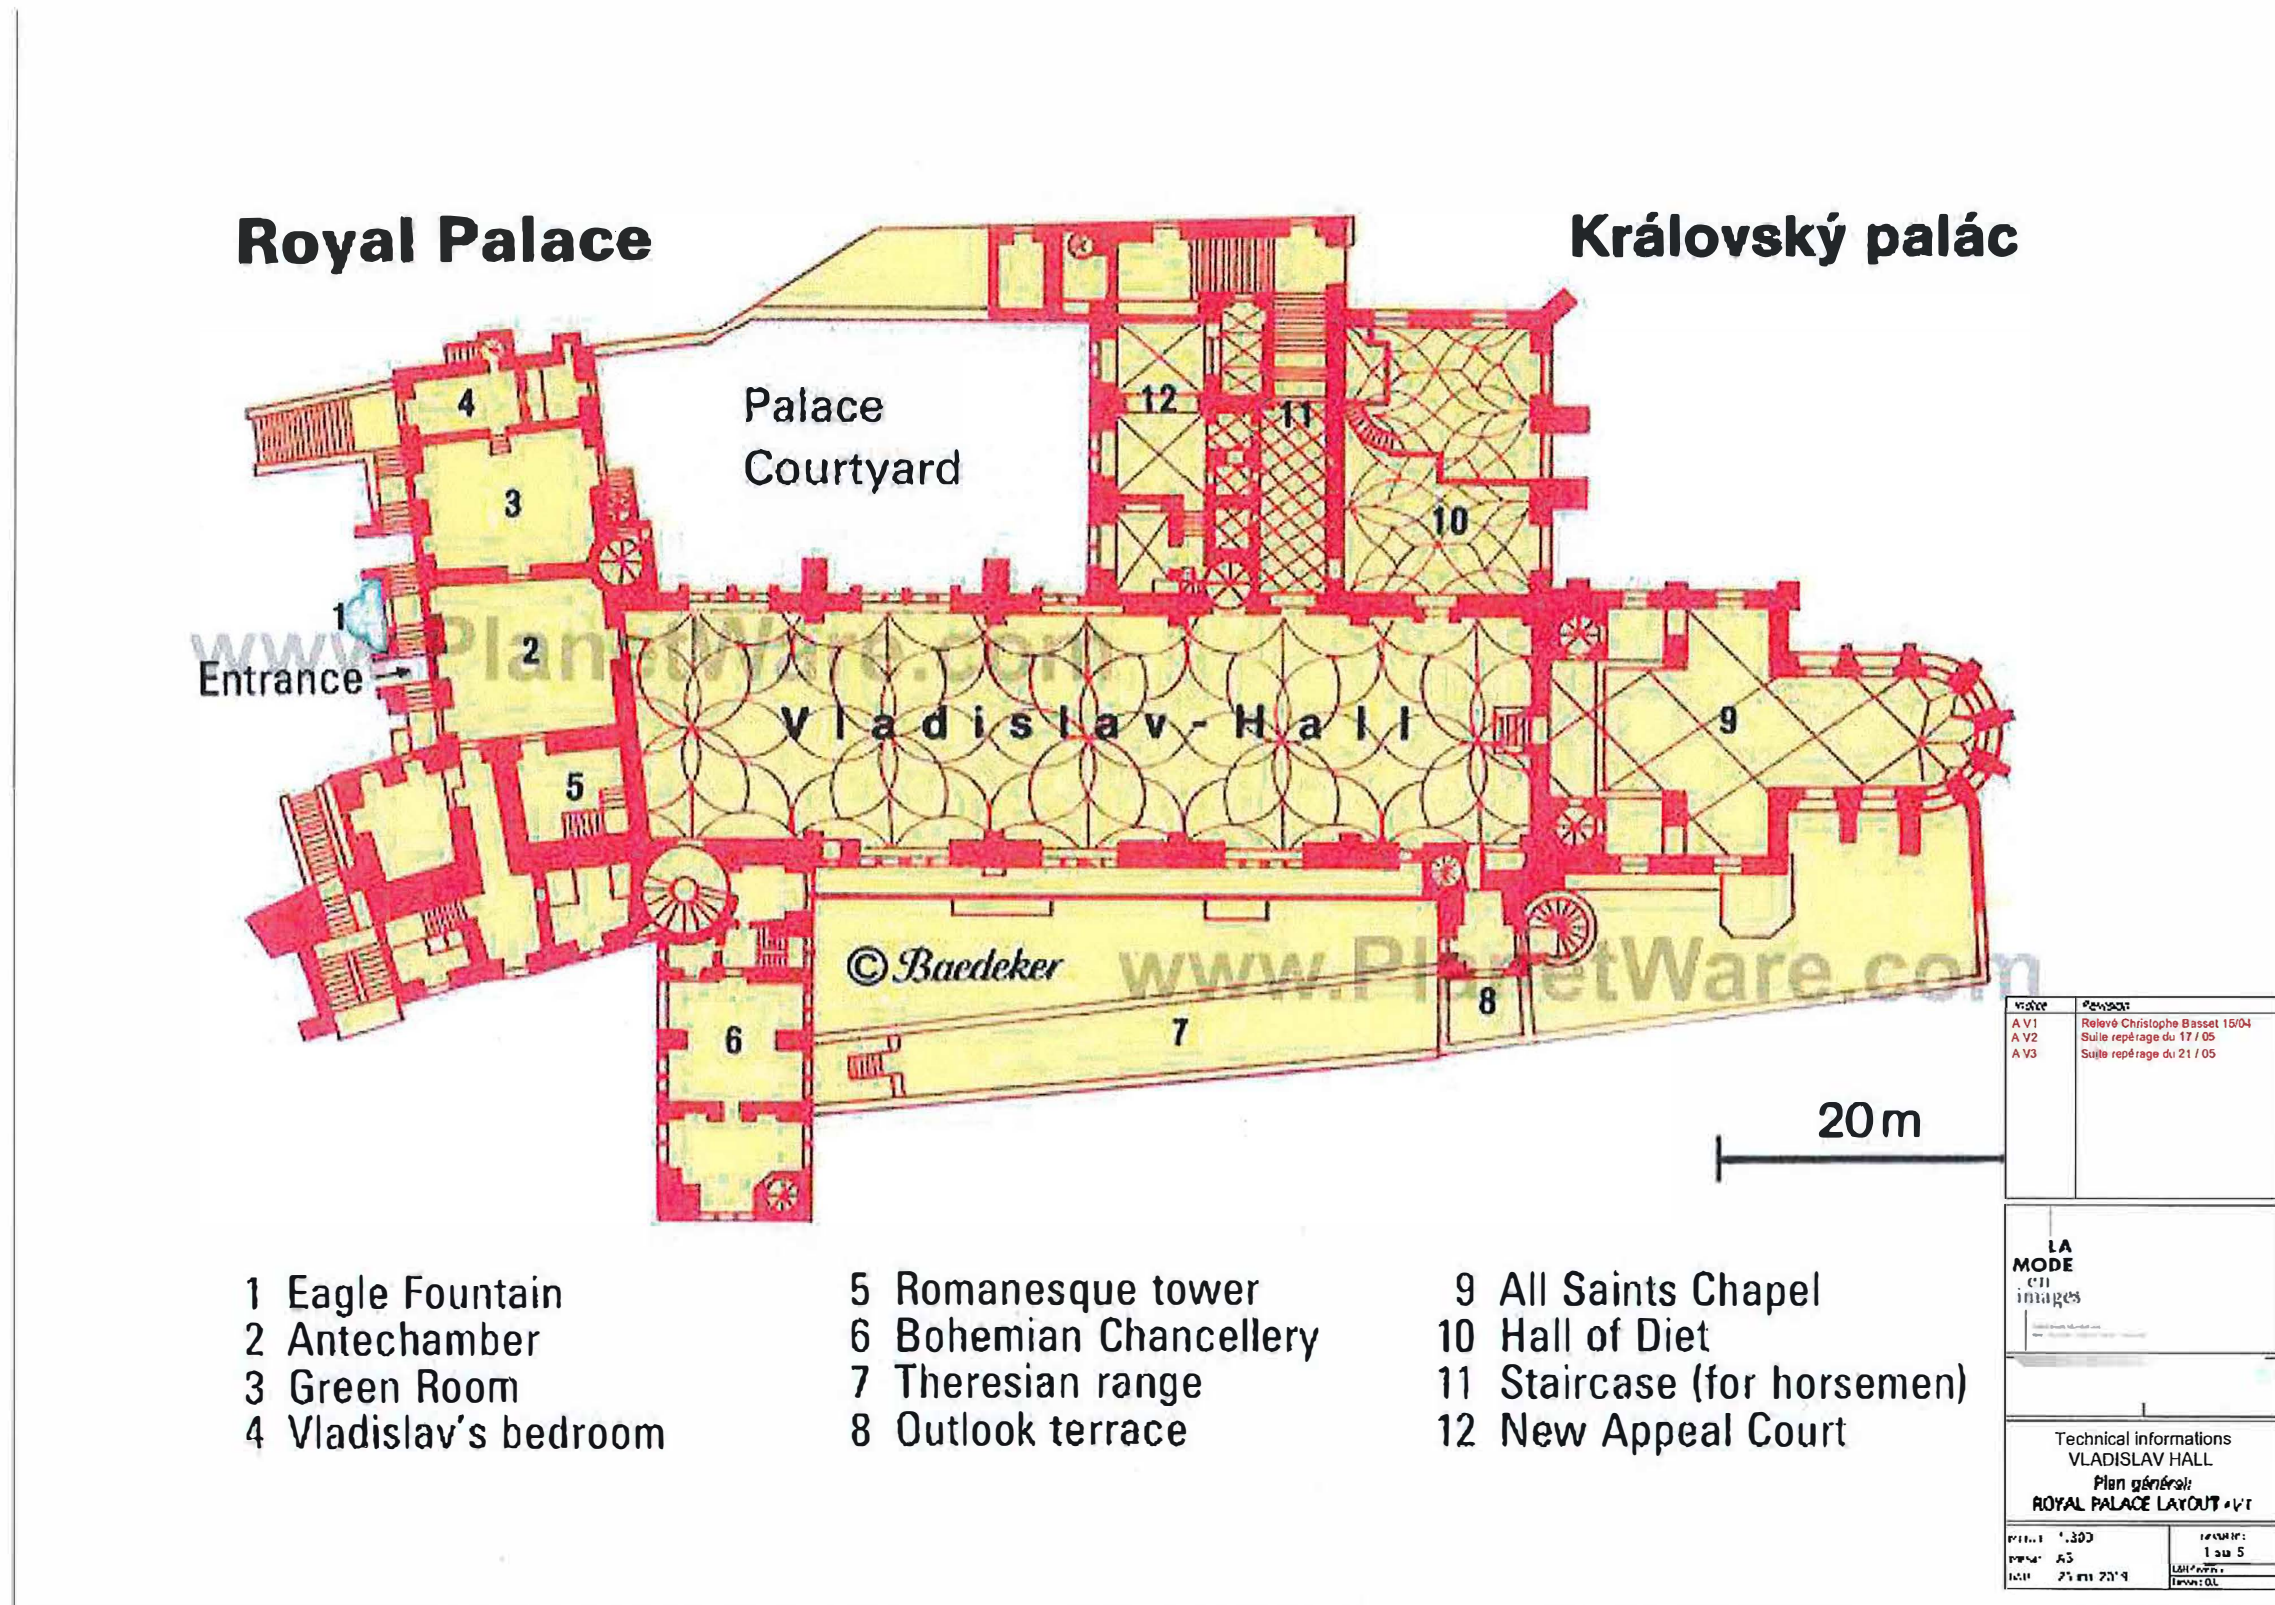

HIGH JEWELRY 2019, PRAGUE TECHNICAL GENERAL LAYOUT

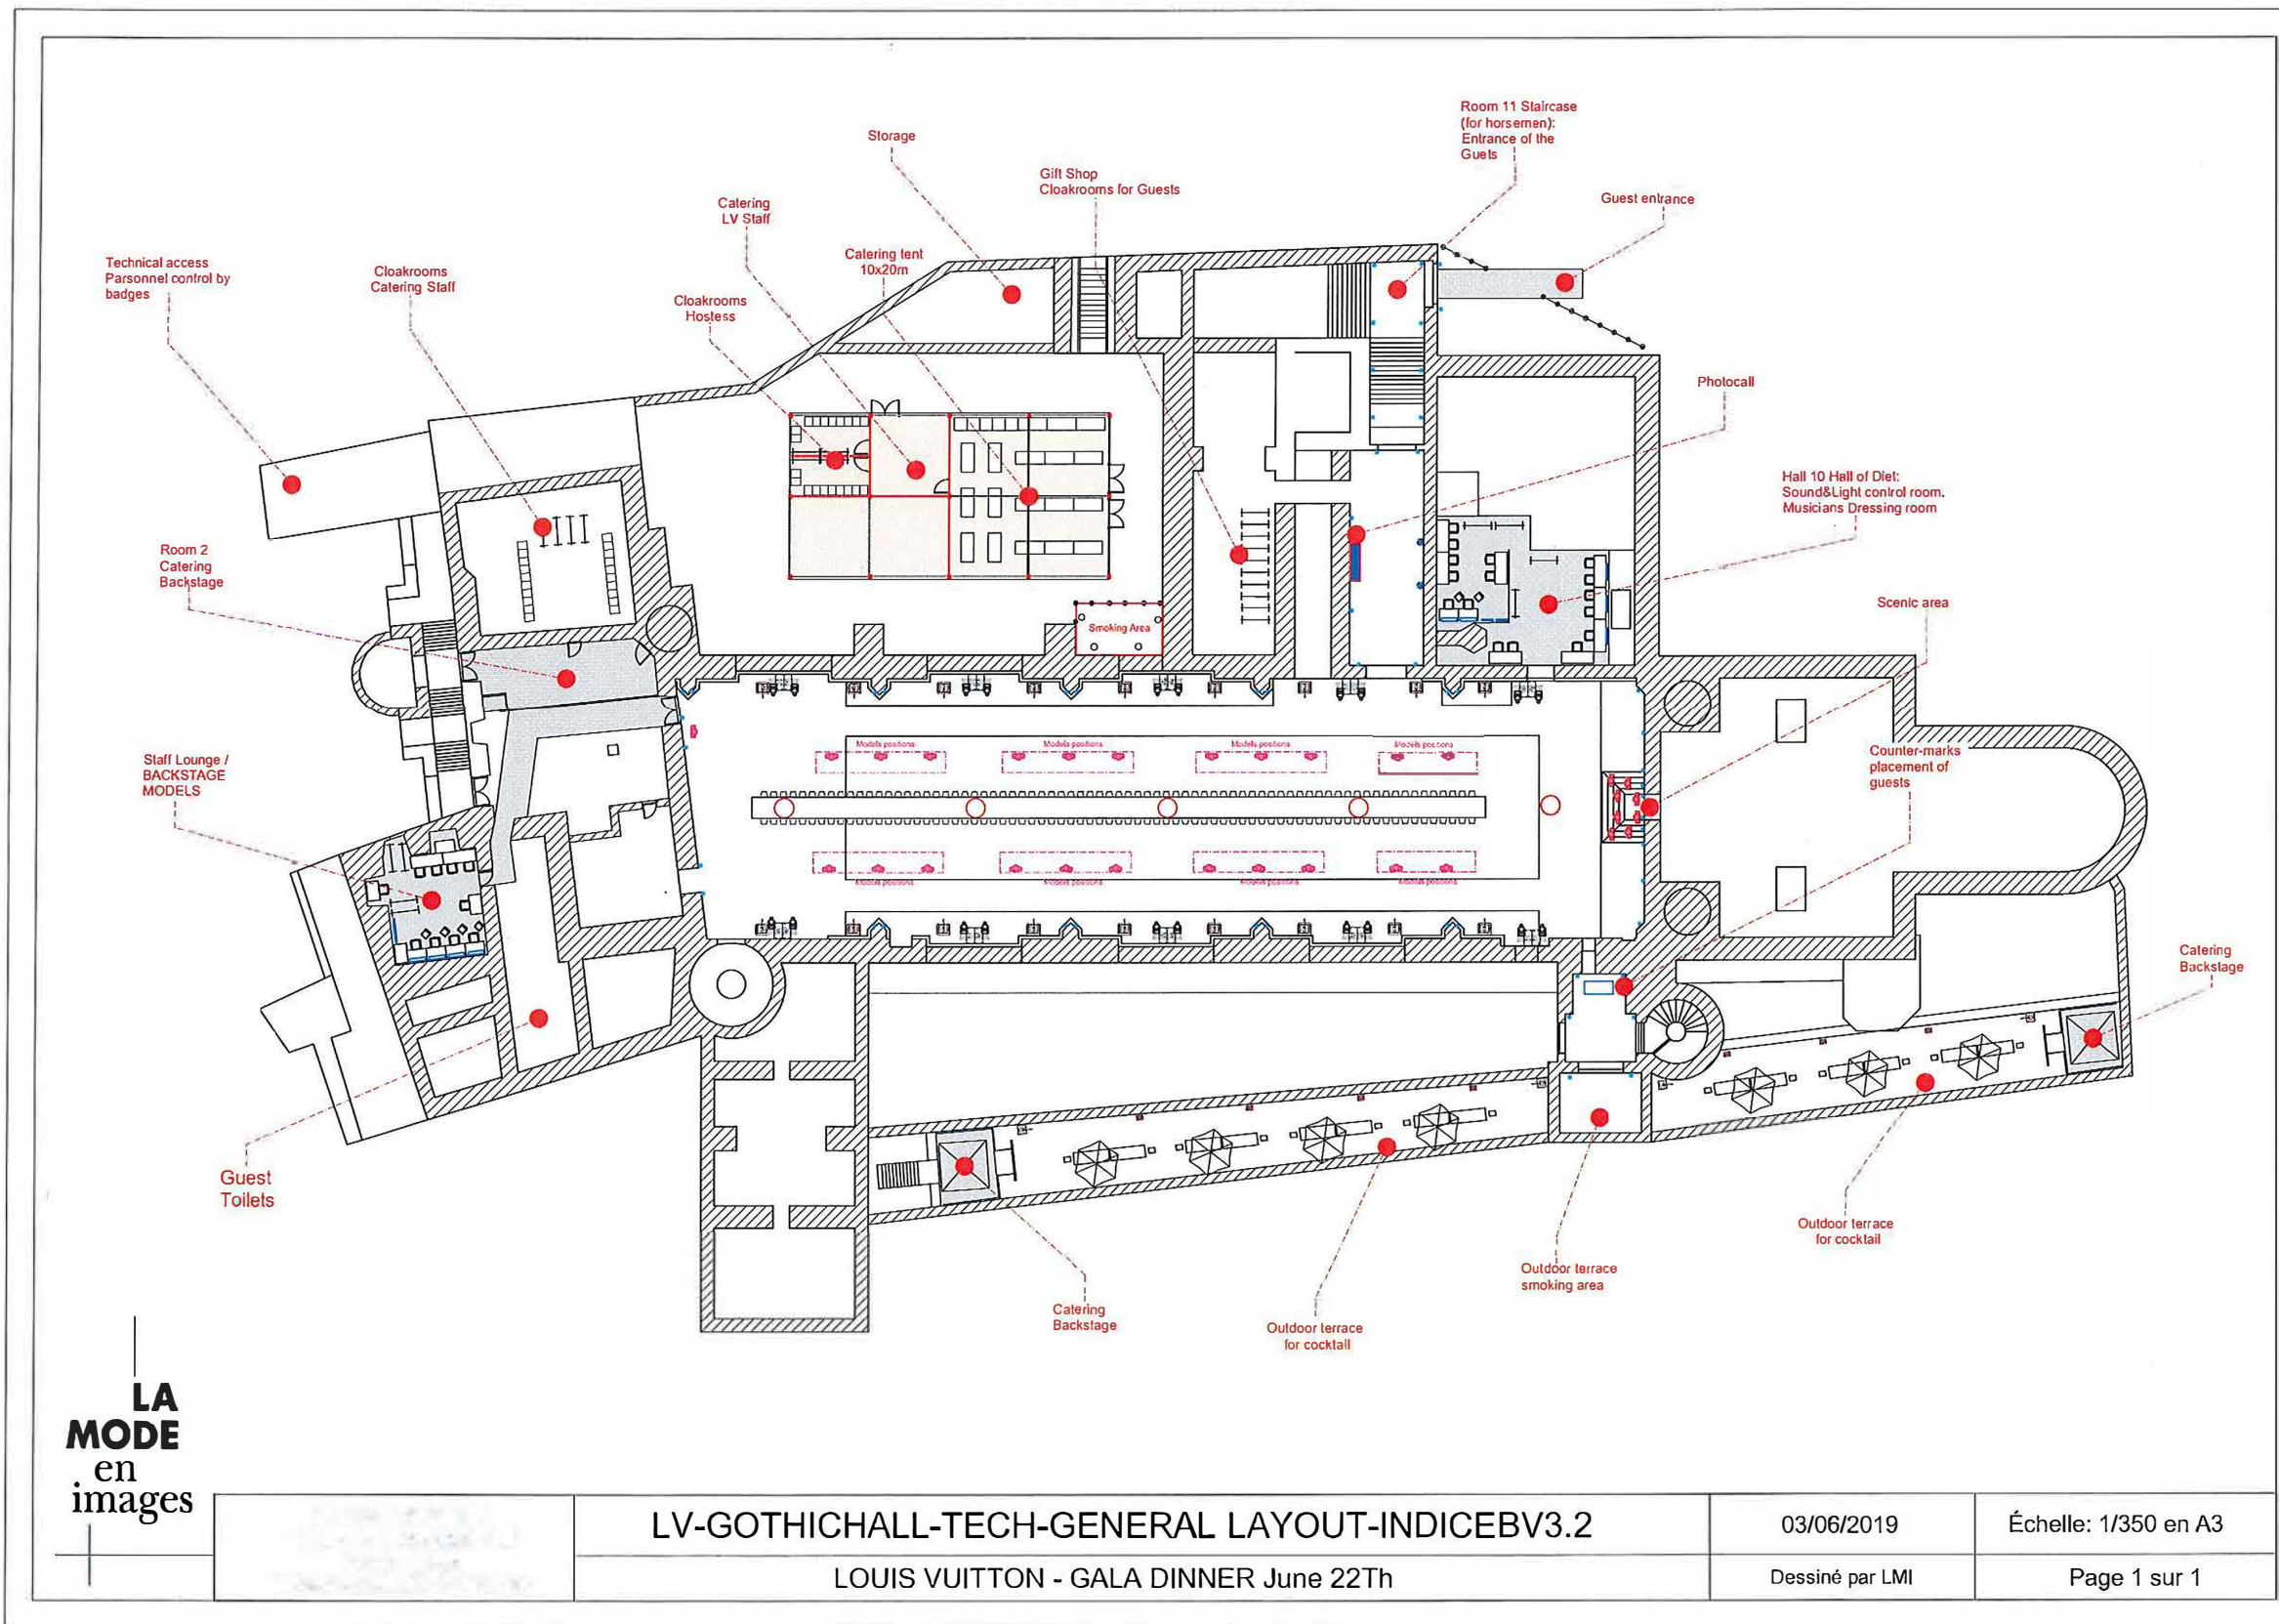

LA
MODE
en
images

LV-GOTHIC HALL-TECH-GENERAL LAYOUT-INDICE BV3.2

LOUIS VUITTON - GALA DINNER June 22Th

03/06/2019

Dessiné par LMI

Échelle: 1/350 en A3

Page 1 sur 1