


UŠT SUITAVY - 7. PATRO  
T. B. MASARUKA 269

PŮDORYS 2.NP - SKUTEČNÝ STAV, 1 : 100

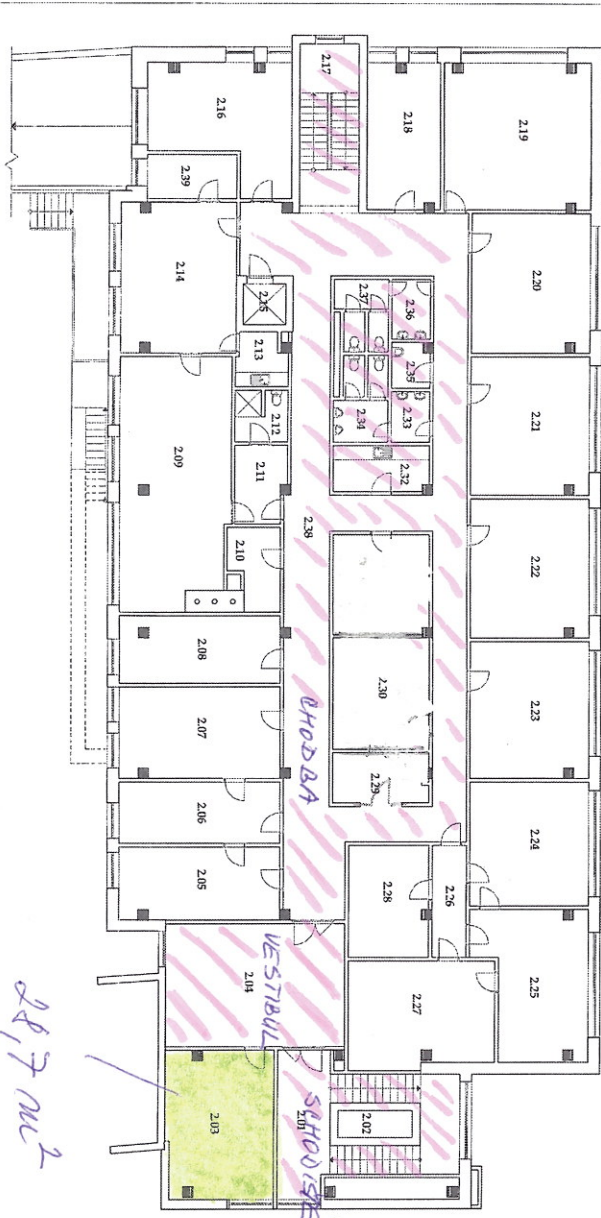

PROLEŽNÉ PROSTORY

28,7 m²

LEGENDA MÍSTNOSTI

Číslo	Název místnosti	Podlaží	Obsah
202	Byt	2	52,0
203	Byt	2	52,0
Obj. projektant: JET/Janek, DS  
 Vypracoval: JET/Janek, DS  
 Investor: VZP ČR, Orlíkův dvůr, 130 00 Praha 3  
 Datum: 2015  
 Měřítko: 1:100  
 Obsah: 3  
 Ověřil: JET/Janek, DS  
 Adres: Smetanovo nábřeží, Praha 1  
 Město: Letňany u Prahy  
 Osmah: PŮDORYS 2.NP - SKUTEČNÝ STAV  
 Vyprac.: 3