


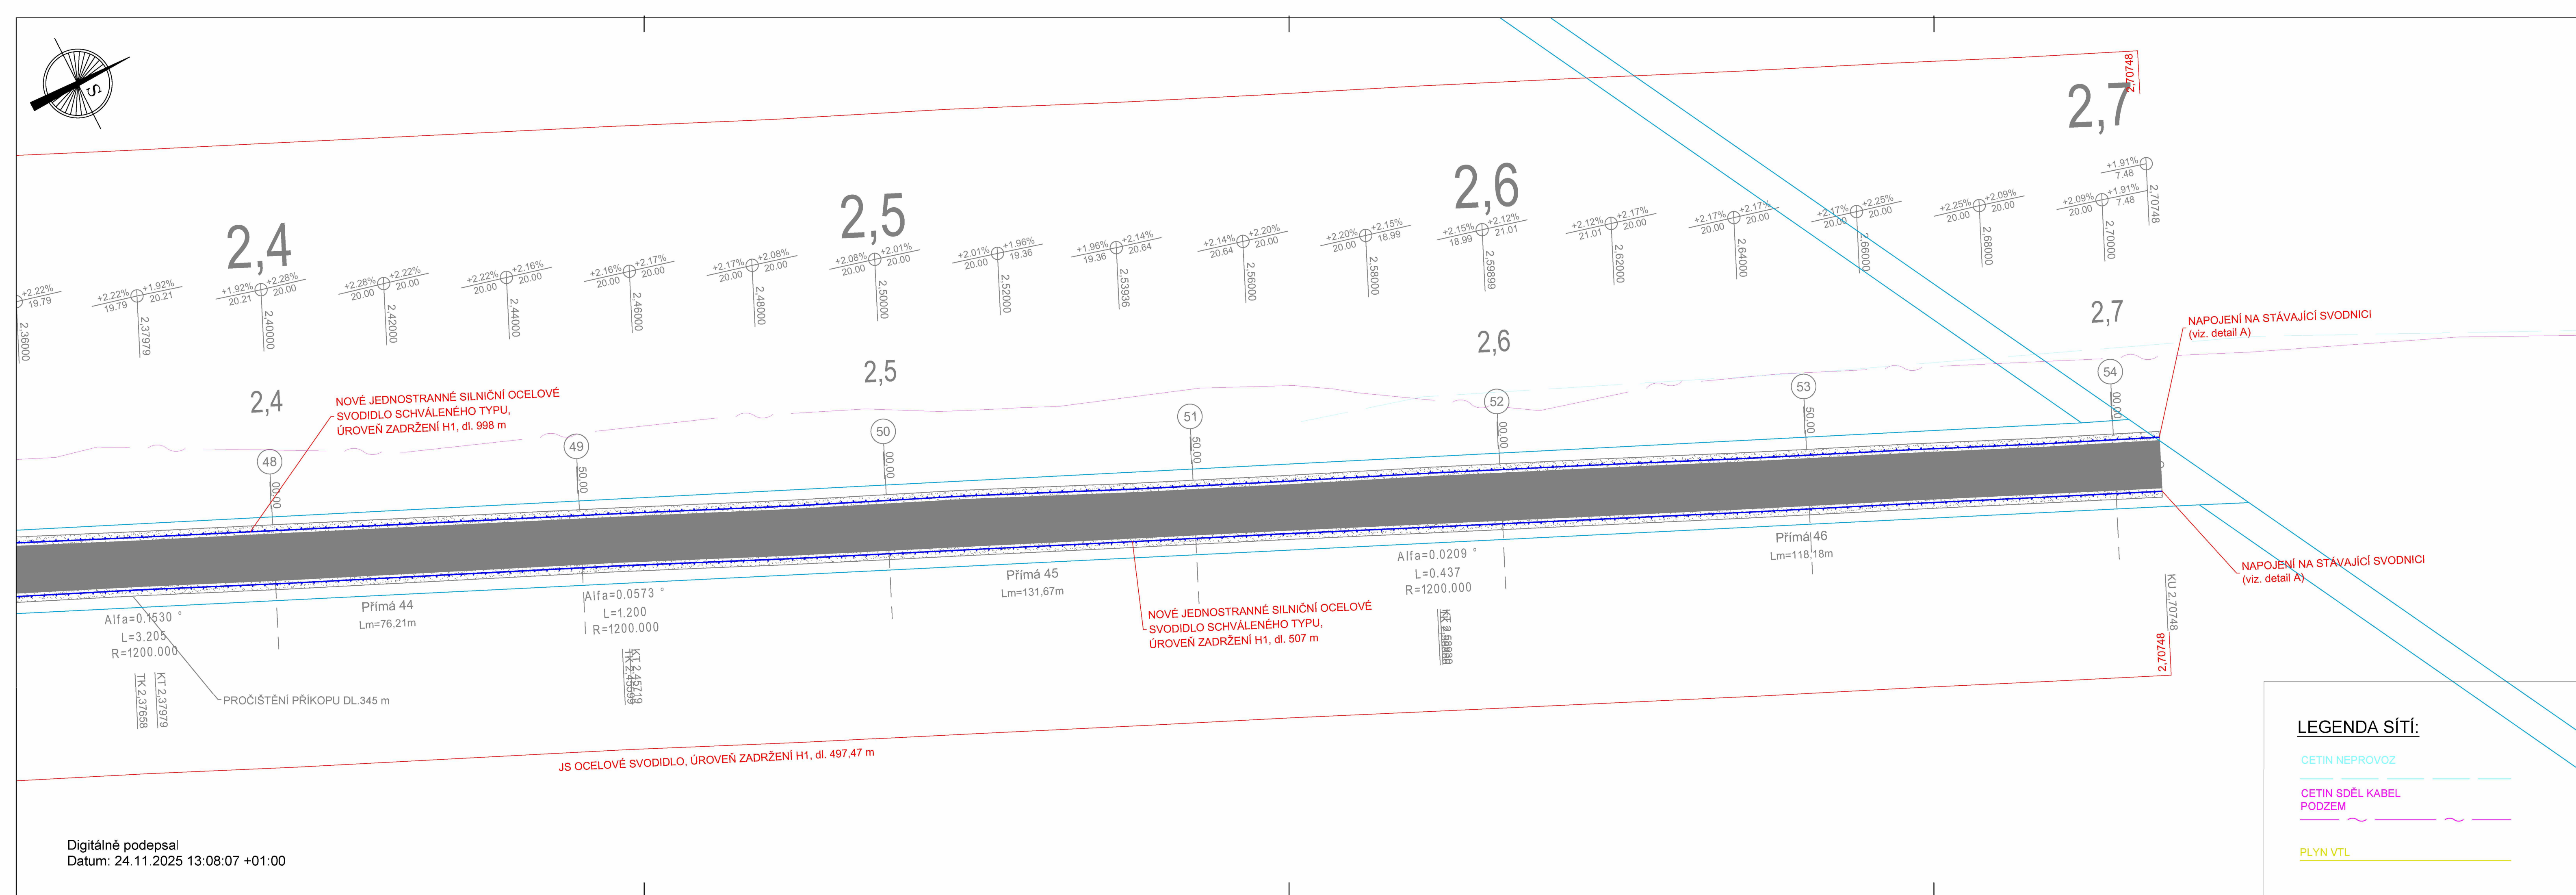

A diagram of a 1D lattice consisting of 6 sites arranged in a diagonal line. The bottom-right site is highlighted in red.

Datum: 2025.11.24
11:49:29 +01'00'

A photograph showing a close-up of a metal guardrail system. The guardrail consists of two horizontal metal rails mounted on a vertical post. The background is a forest with many thin trees and a ground covered in fallen leaves.

CETIN NEPROVOZ

CETIN SDĚL KABEL
PODZEM

PLYN VTL

Číslo zakázky: 202525	HIP:	FORVIA CZ, s.r.o. Kolínská 1, 290 01 Poděbrady - Kluk IČO:02992485, DIČ:CZ02992485
Schválil:	Zodp. projektant:	
Tech. kontrola:	Vypracoval:	

Objednatel:	Reditelství silnic a dálnic s. p.	Katastr:	Nový Hradec Králové, Vysoká nad Labem	Kraj:	Královéhradecký
-------------	-----------------------------------	----------	---------------------------------------	-------	-----------------

Akce:	I/35 směr Holice - po hr.kraje, oprava silnice - výměna svodidel	
	Část:	D - DOKUMENTACE OBJEKTŮ
	Objekt:	SO 102 - OPRAVA SVODIDEL
Průloha:	SITUACE ; ČÁST 4	Měřítko: 1:500

Datum	Stupeň
10/2025	PDPS
Souprava	Č. přílohy
D1.4	

© návrh řešení obsažený v projektové dokumentaci je předmětem ochrany dle autorského zákona