


# PRÍLOHA č. 1 - SML 004/2019/05BD - str.

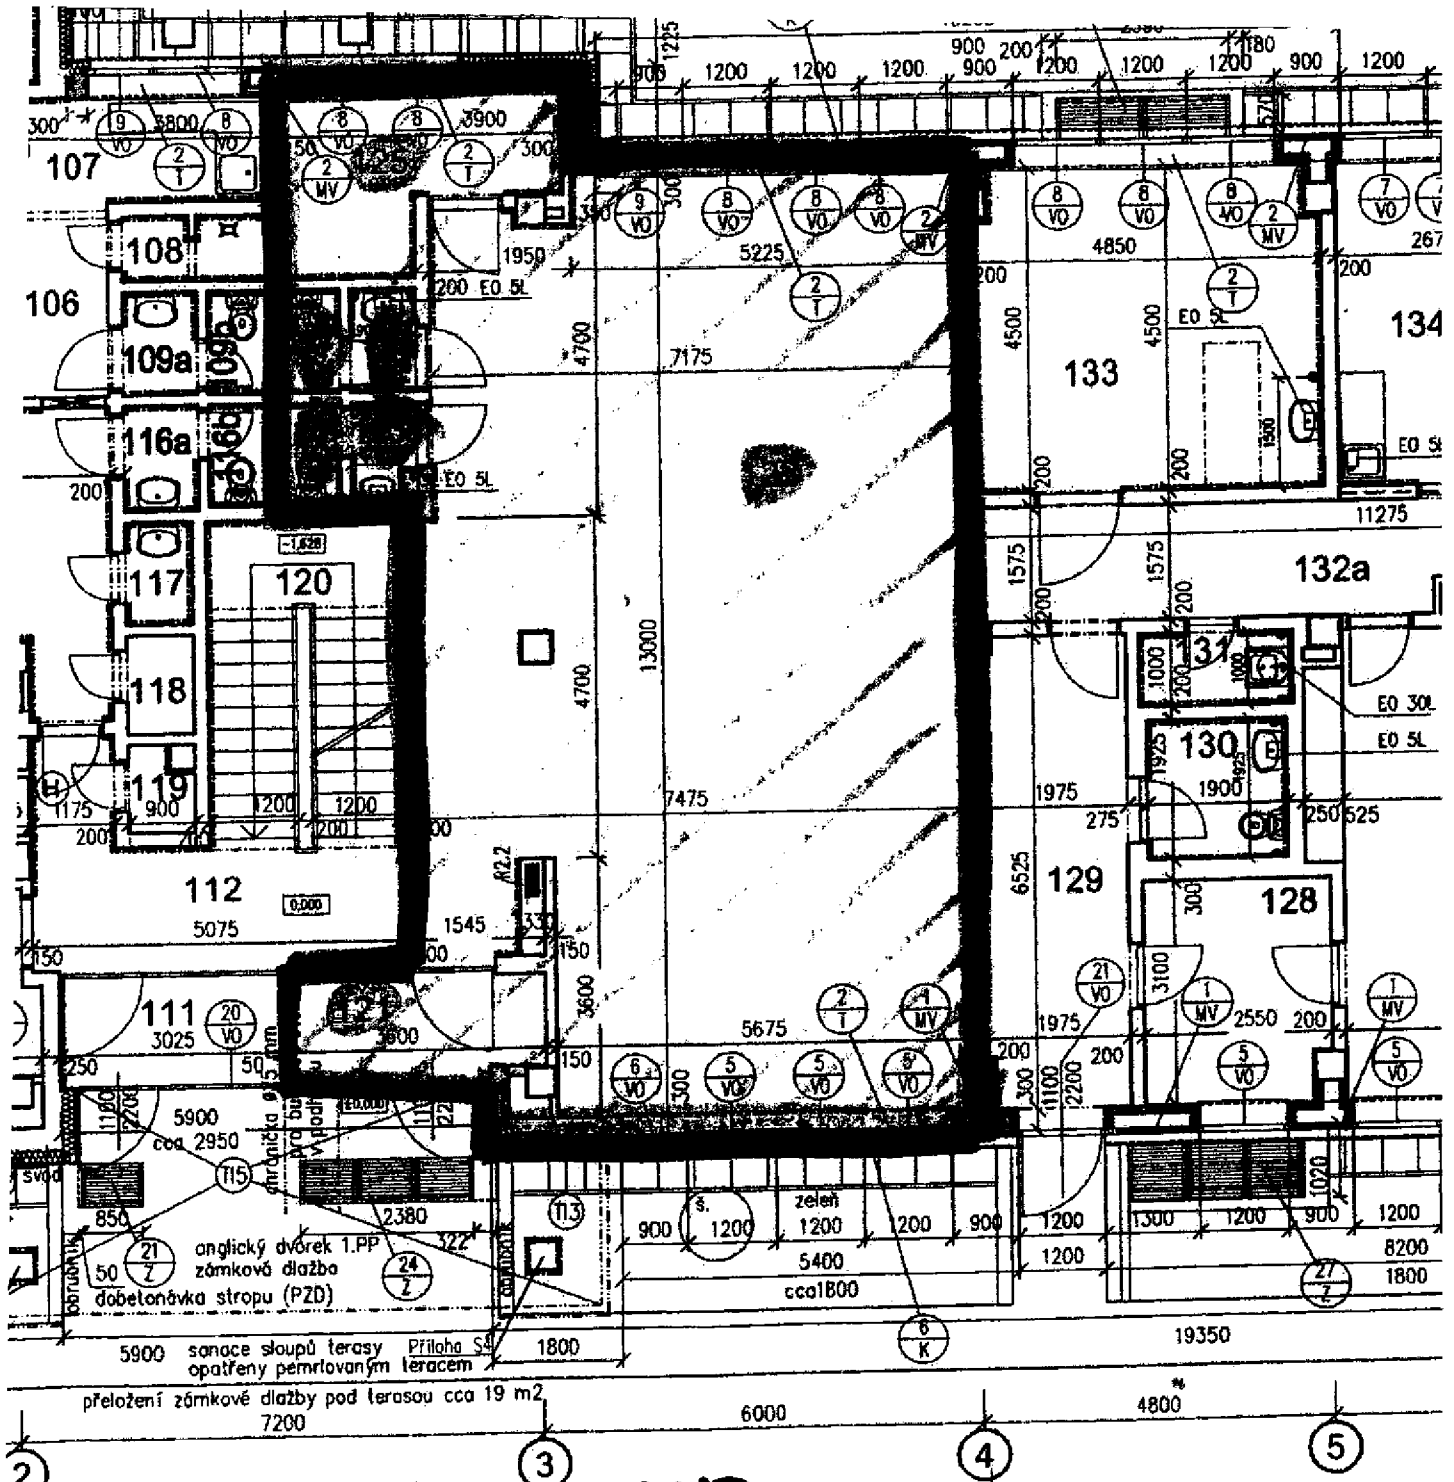

**1.NP**  
**OBLÁ 75a, BRNO**