



PŮDORYS 4.NP

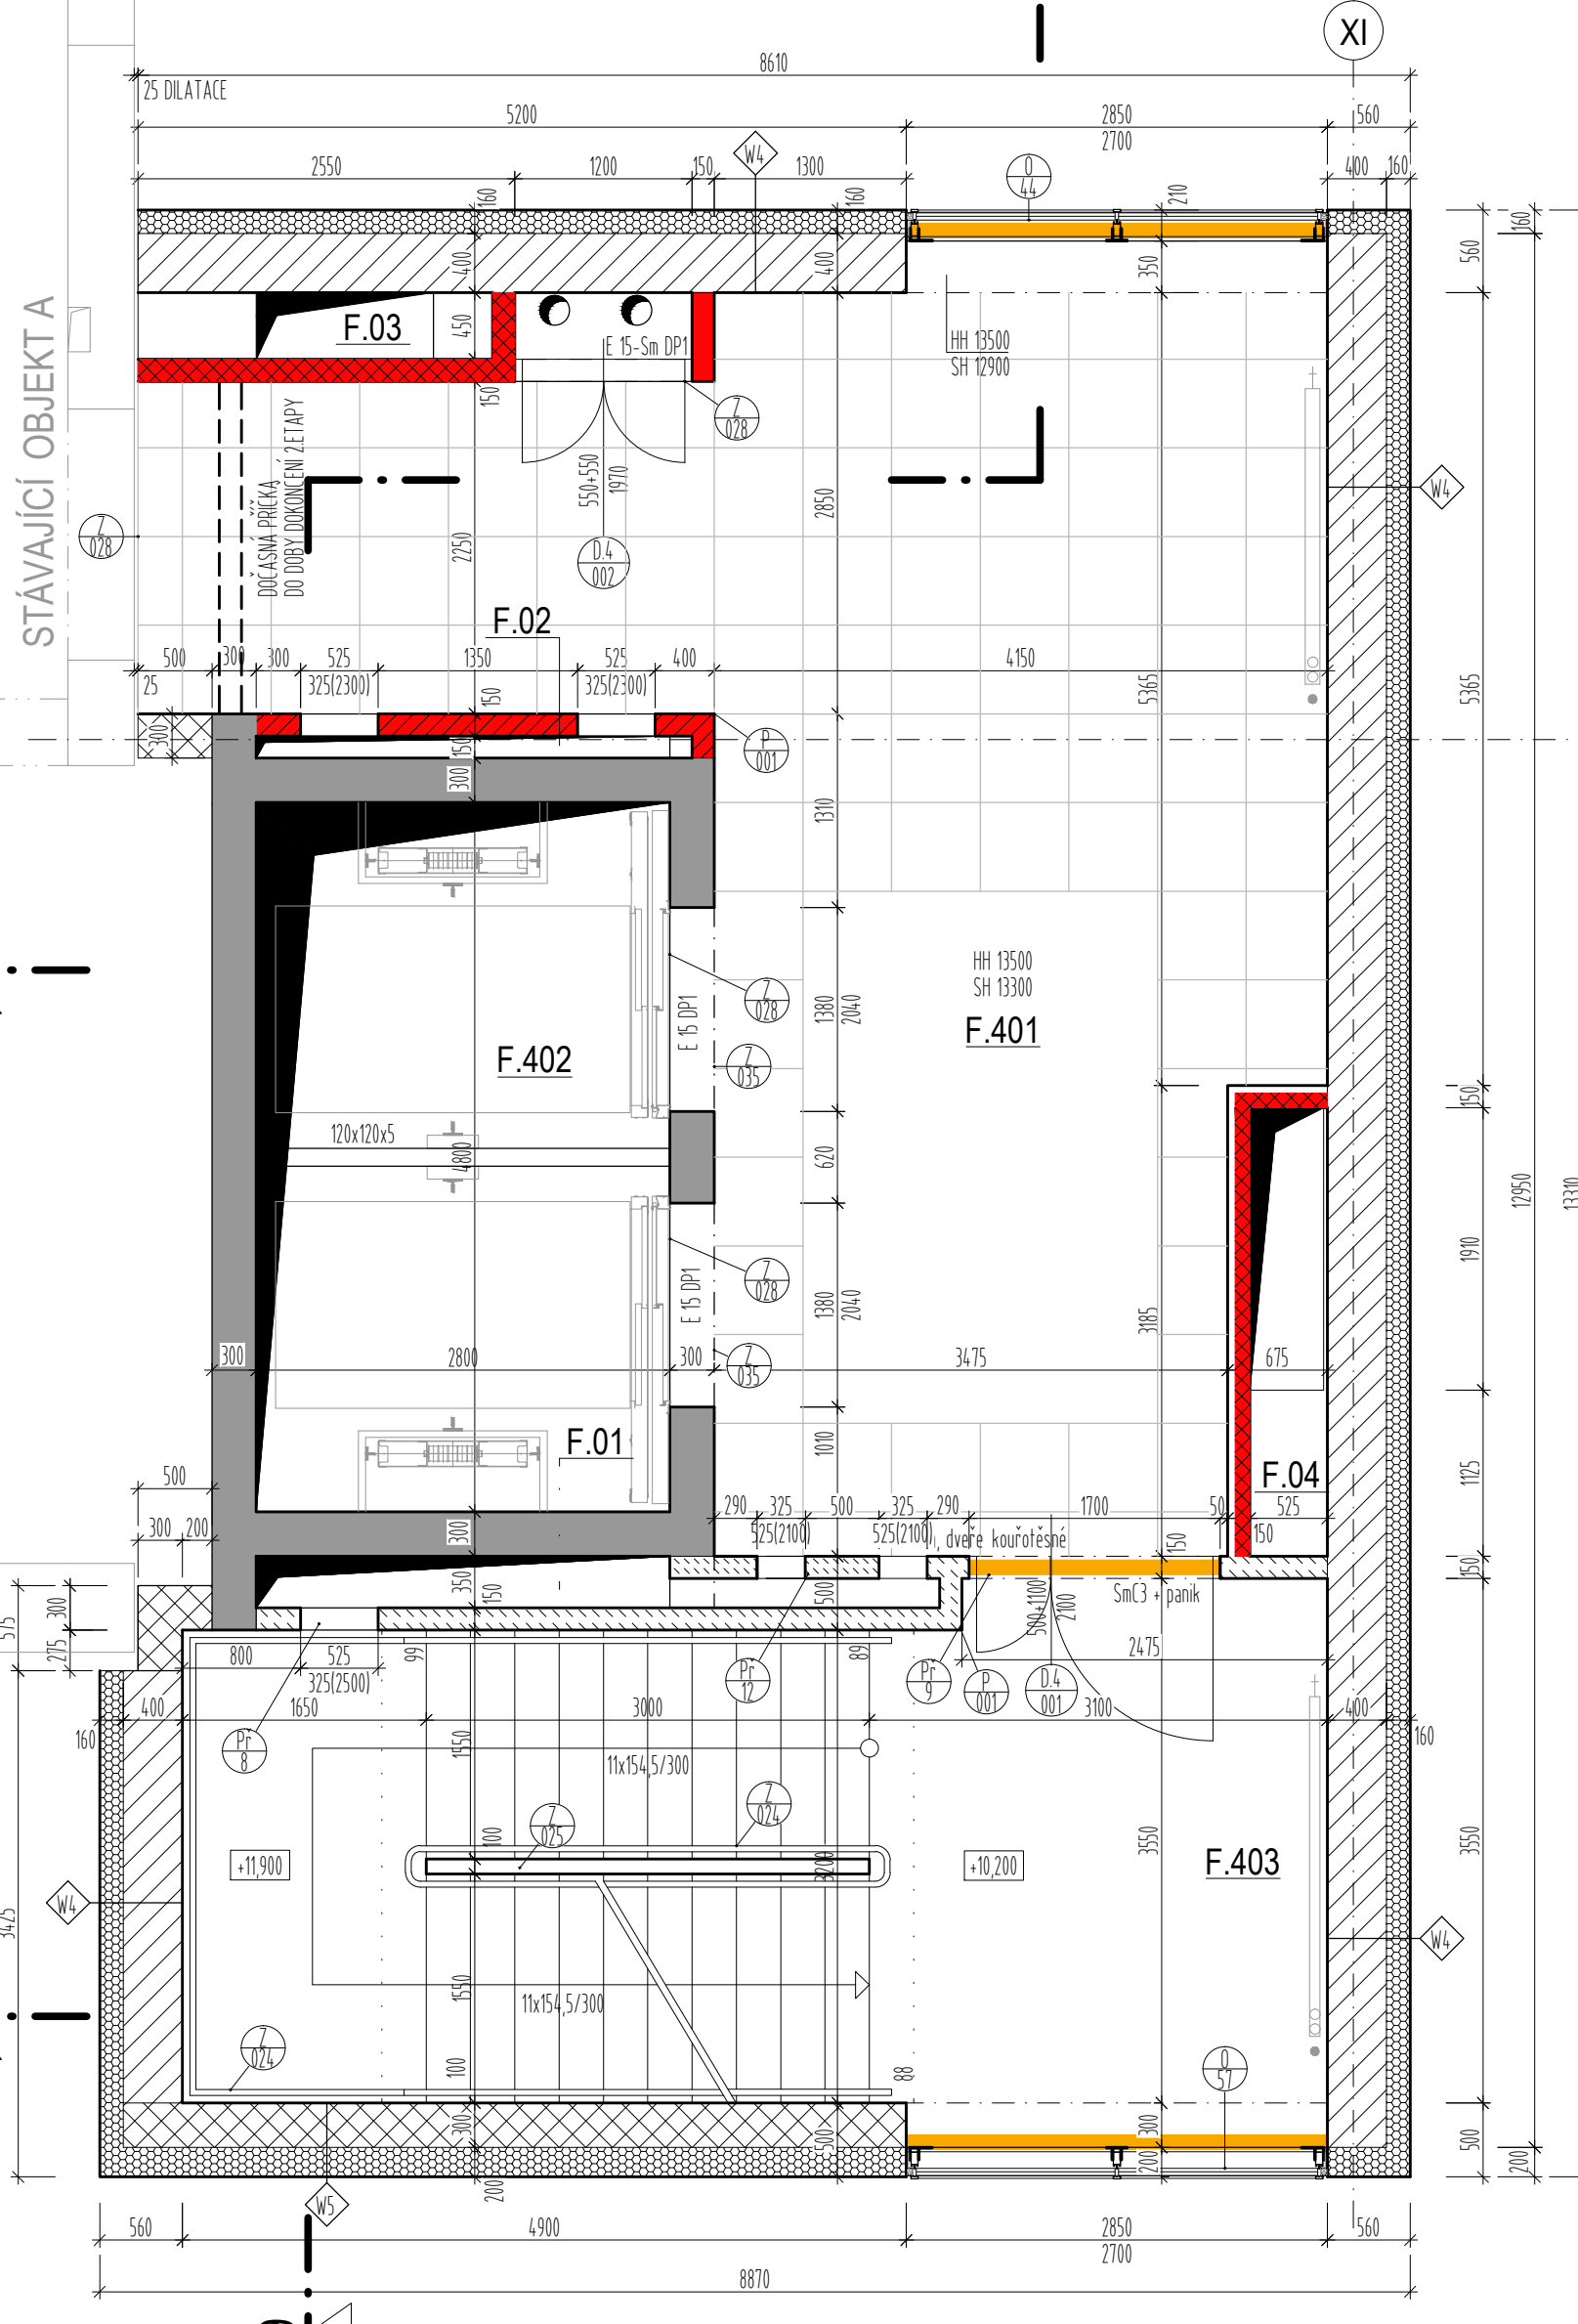

PŮDORYS 5.NP

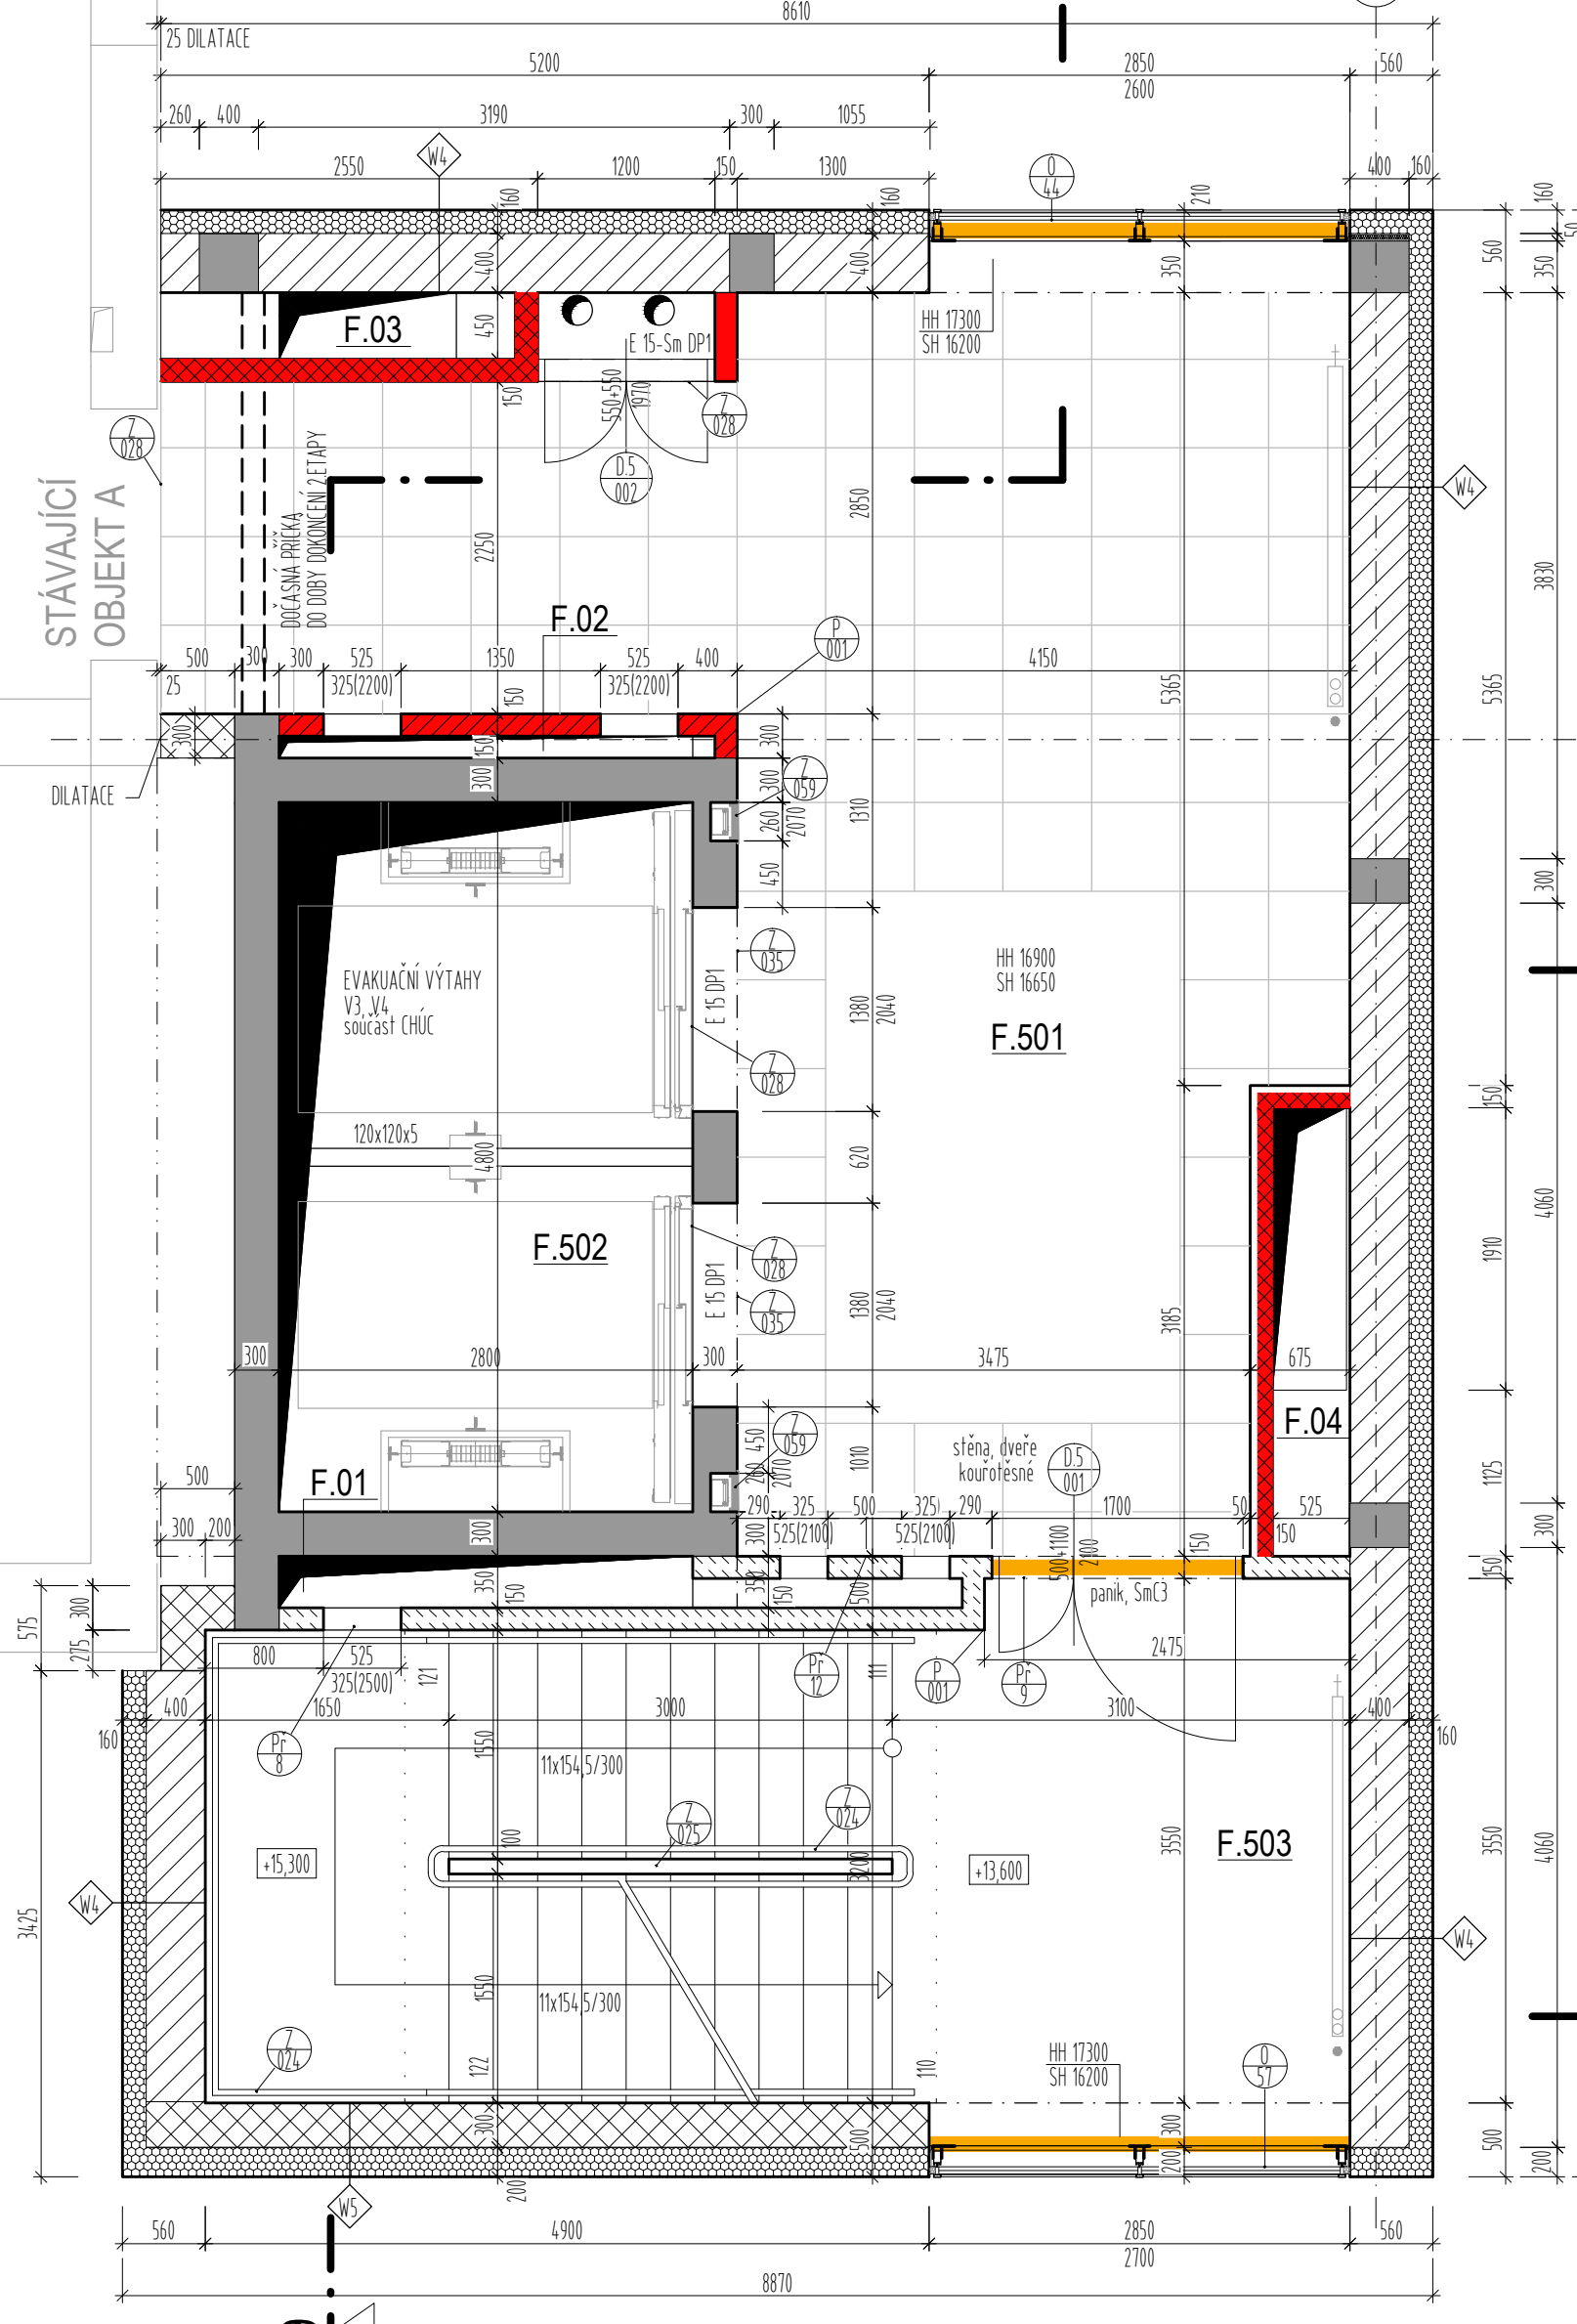

LEGENDA MÍSTNOSTÍ

Tables for room legends (4.NP, 5.NP, 6.NP) listing room names, areas, heights, floor types, wall types, and notes.

VÝPIS PŘEKLADŮ OBJEKTU F

- List of window and door specifications for object F, including sizes and types.

LEGENDA MATERIÁLŮ

- Legend for materials used in the construction, including concrete, brick, and insulation types.


BEZPEČNOSTÍ SKEL

- Legend for window safety types (SKL 1, SKL 2, SKL 3) and their technical specifications.


TYPY SÁDKOKARTONOVÝCH PŘÍČEK

- Specifications for plasterboard types, including thickness and fire resistance ratings.

PŮDORYS 6.NP

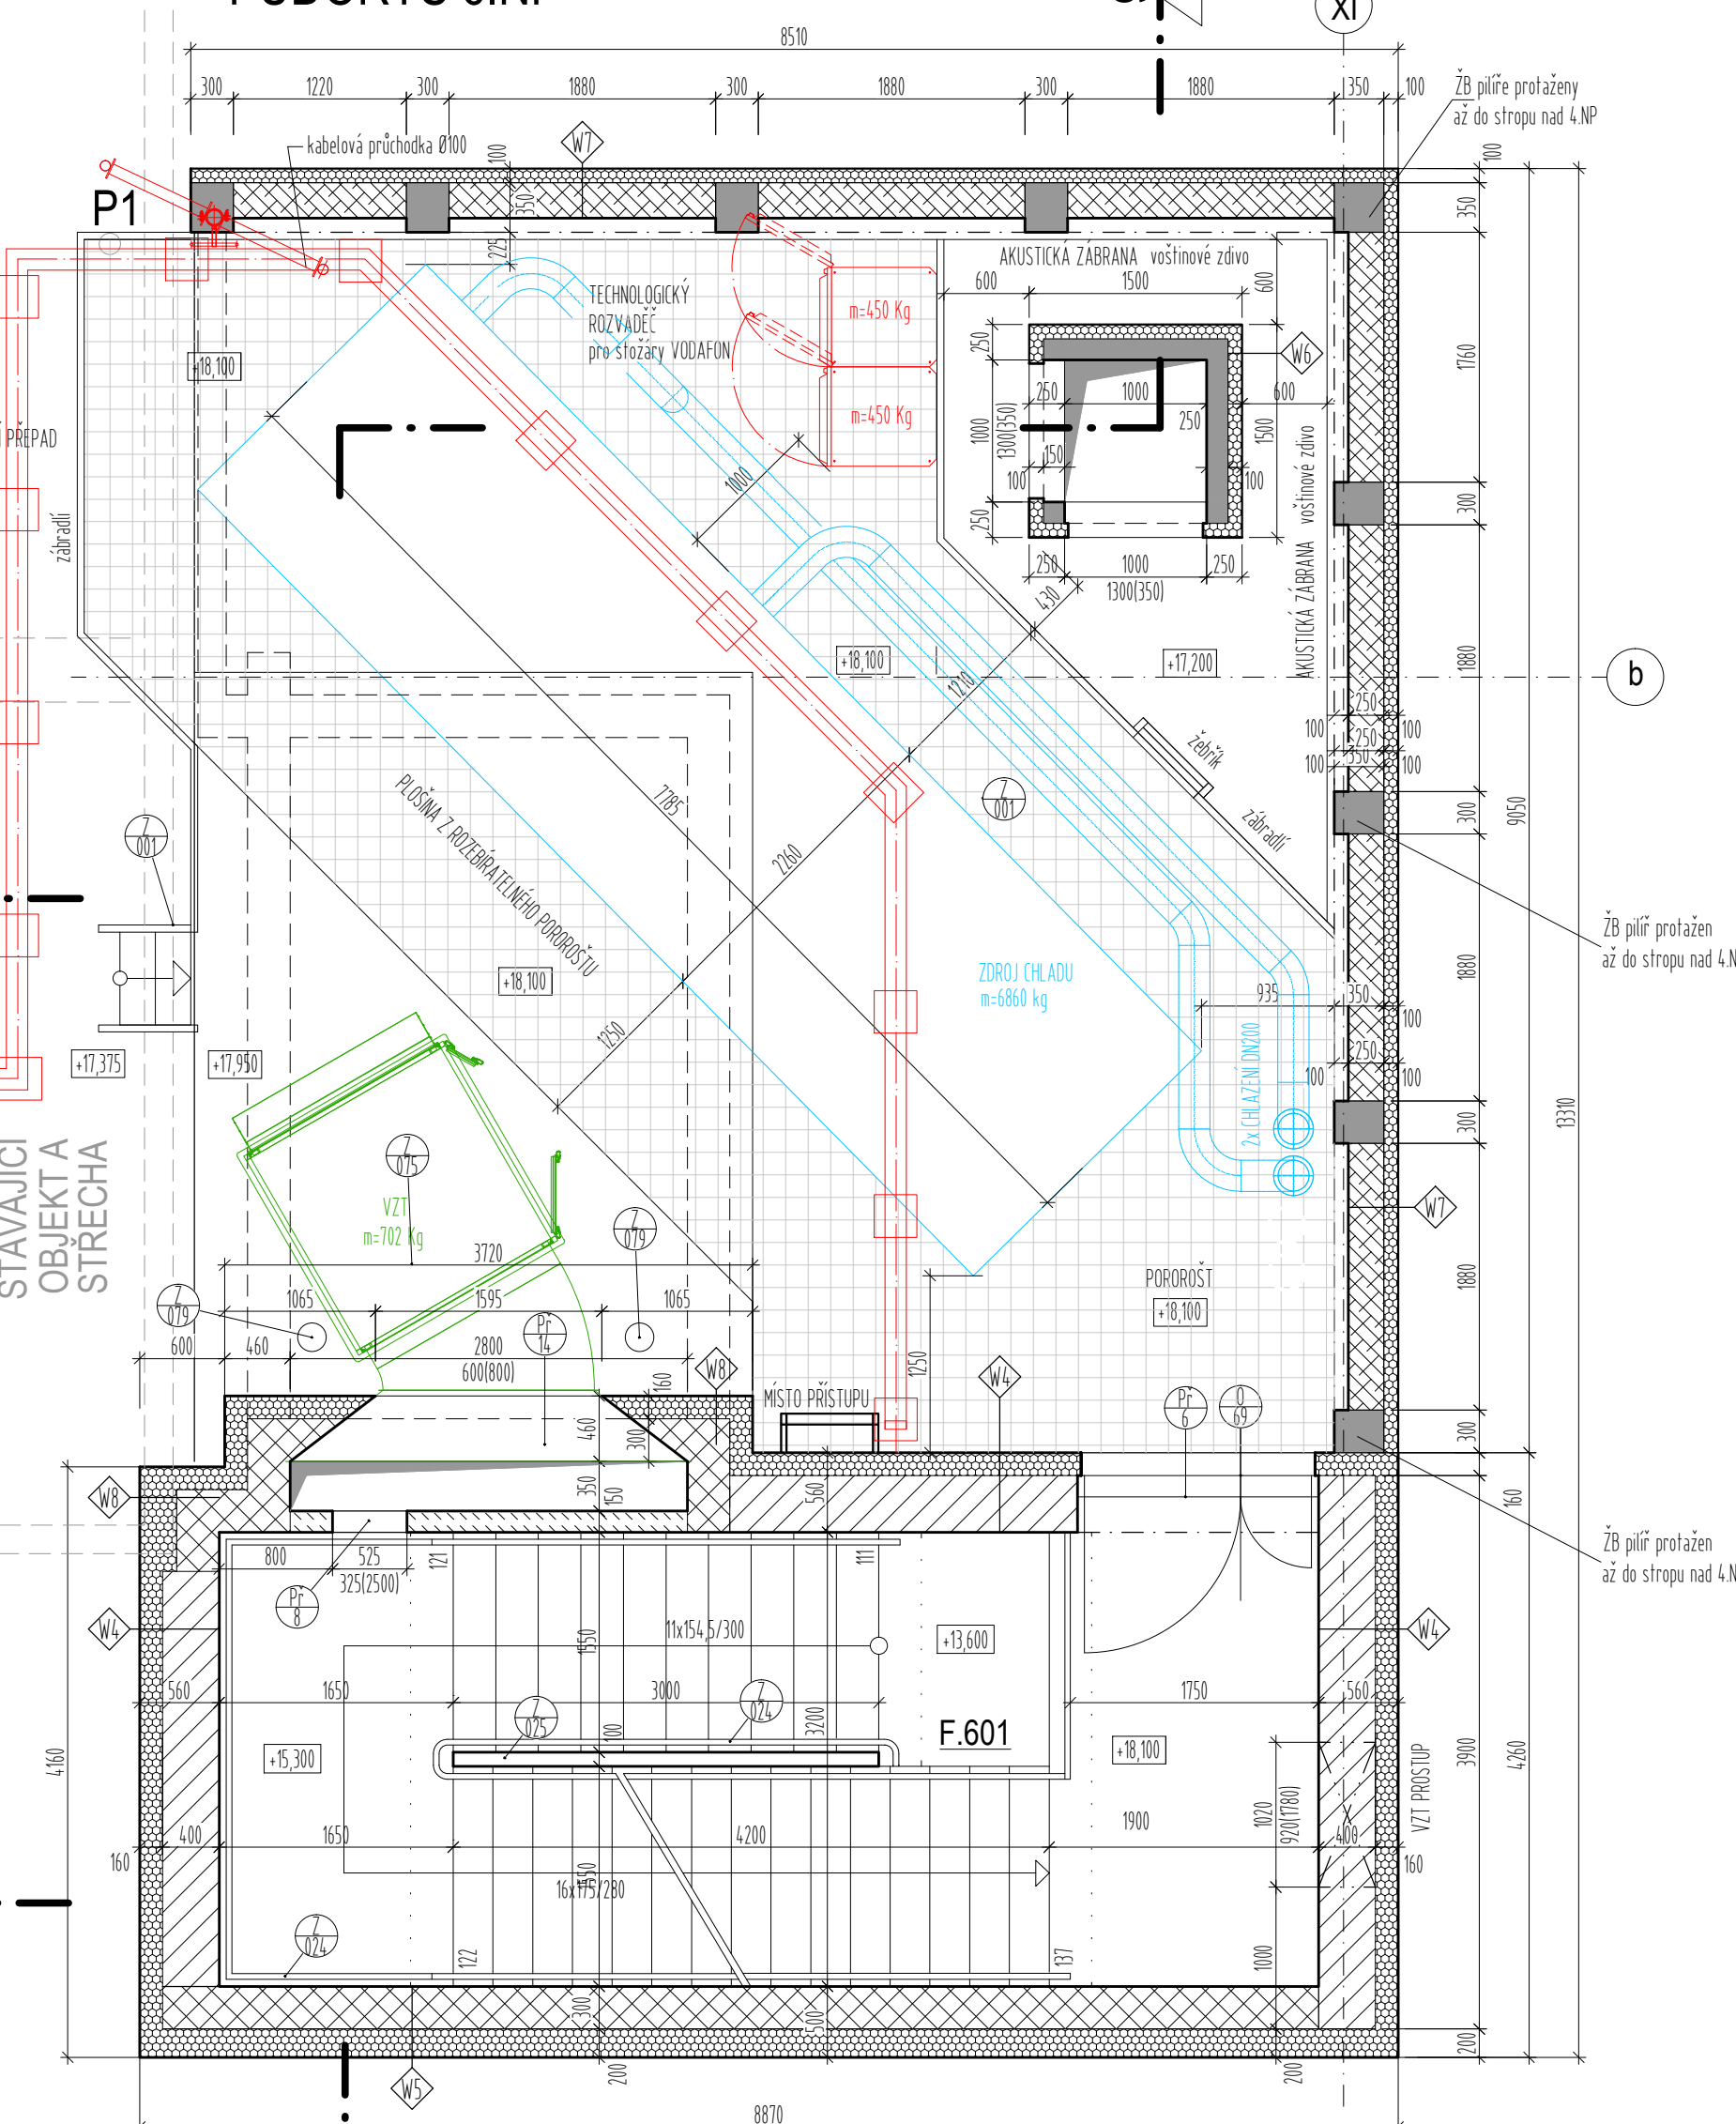

PŮDORYS STŘEchy

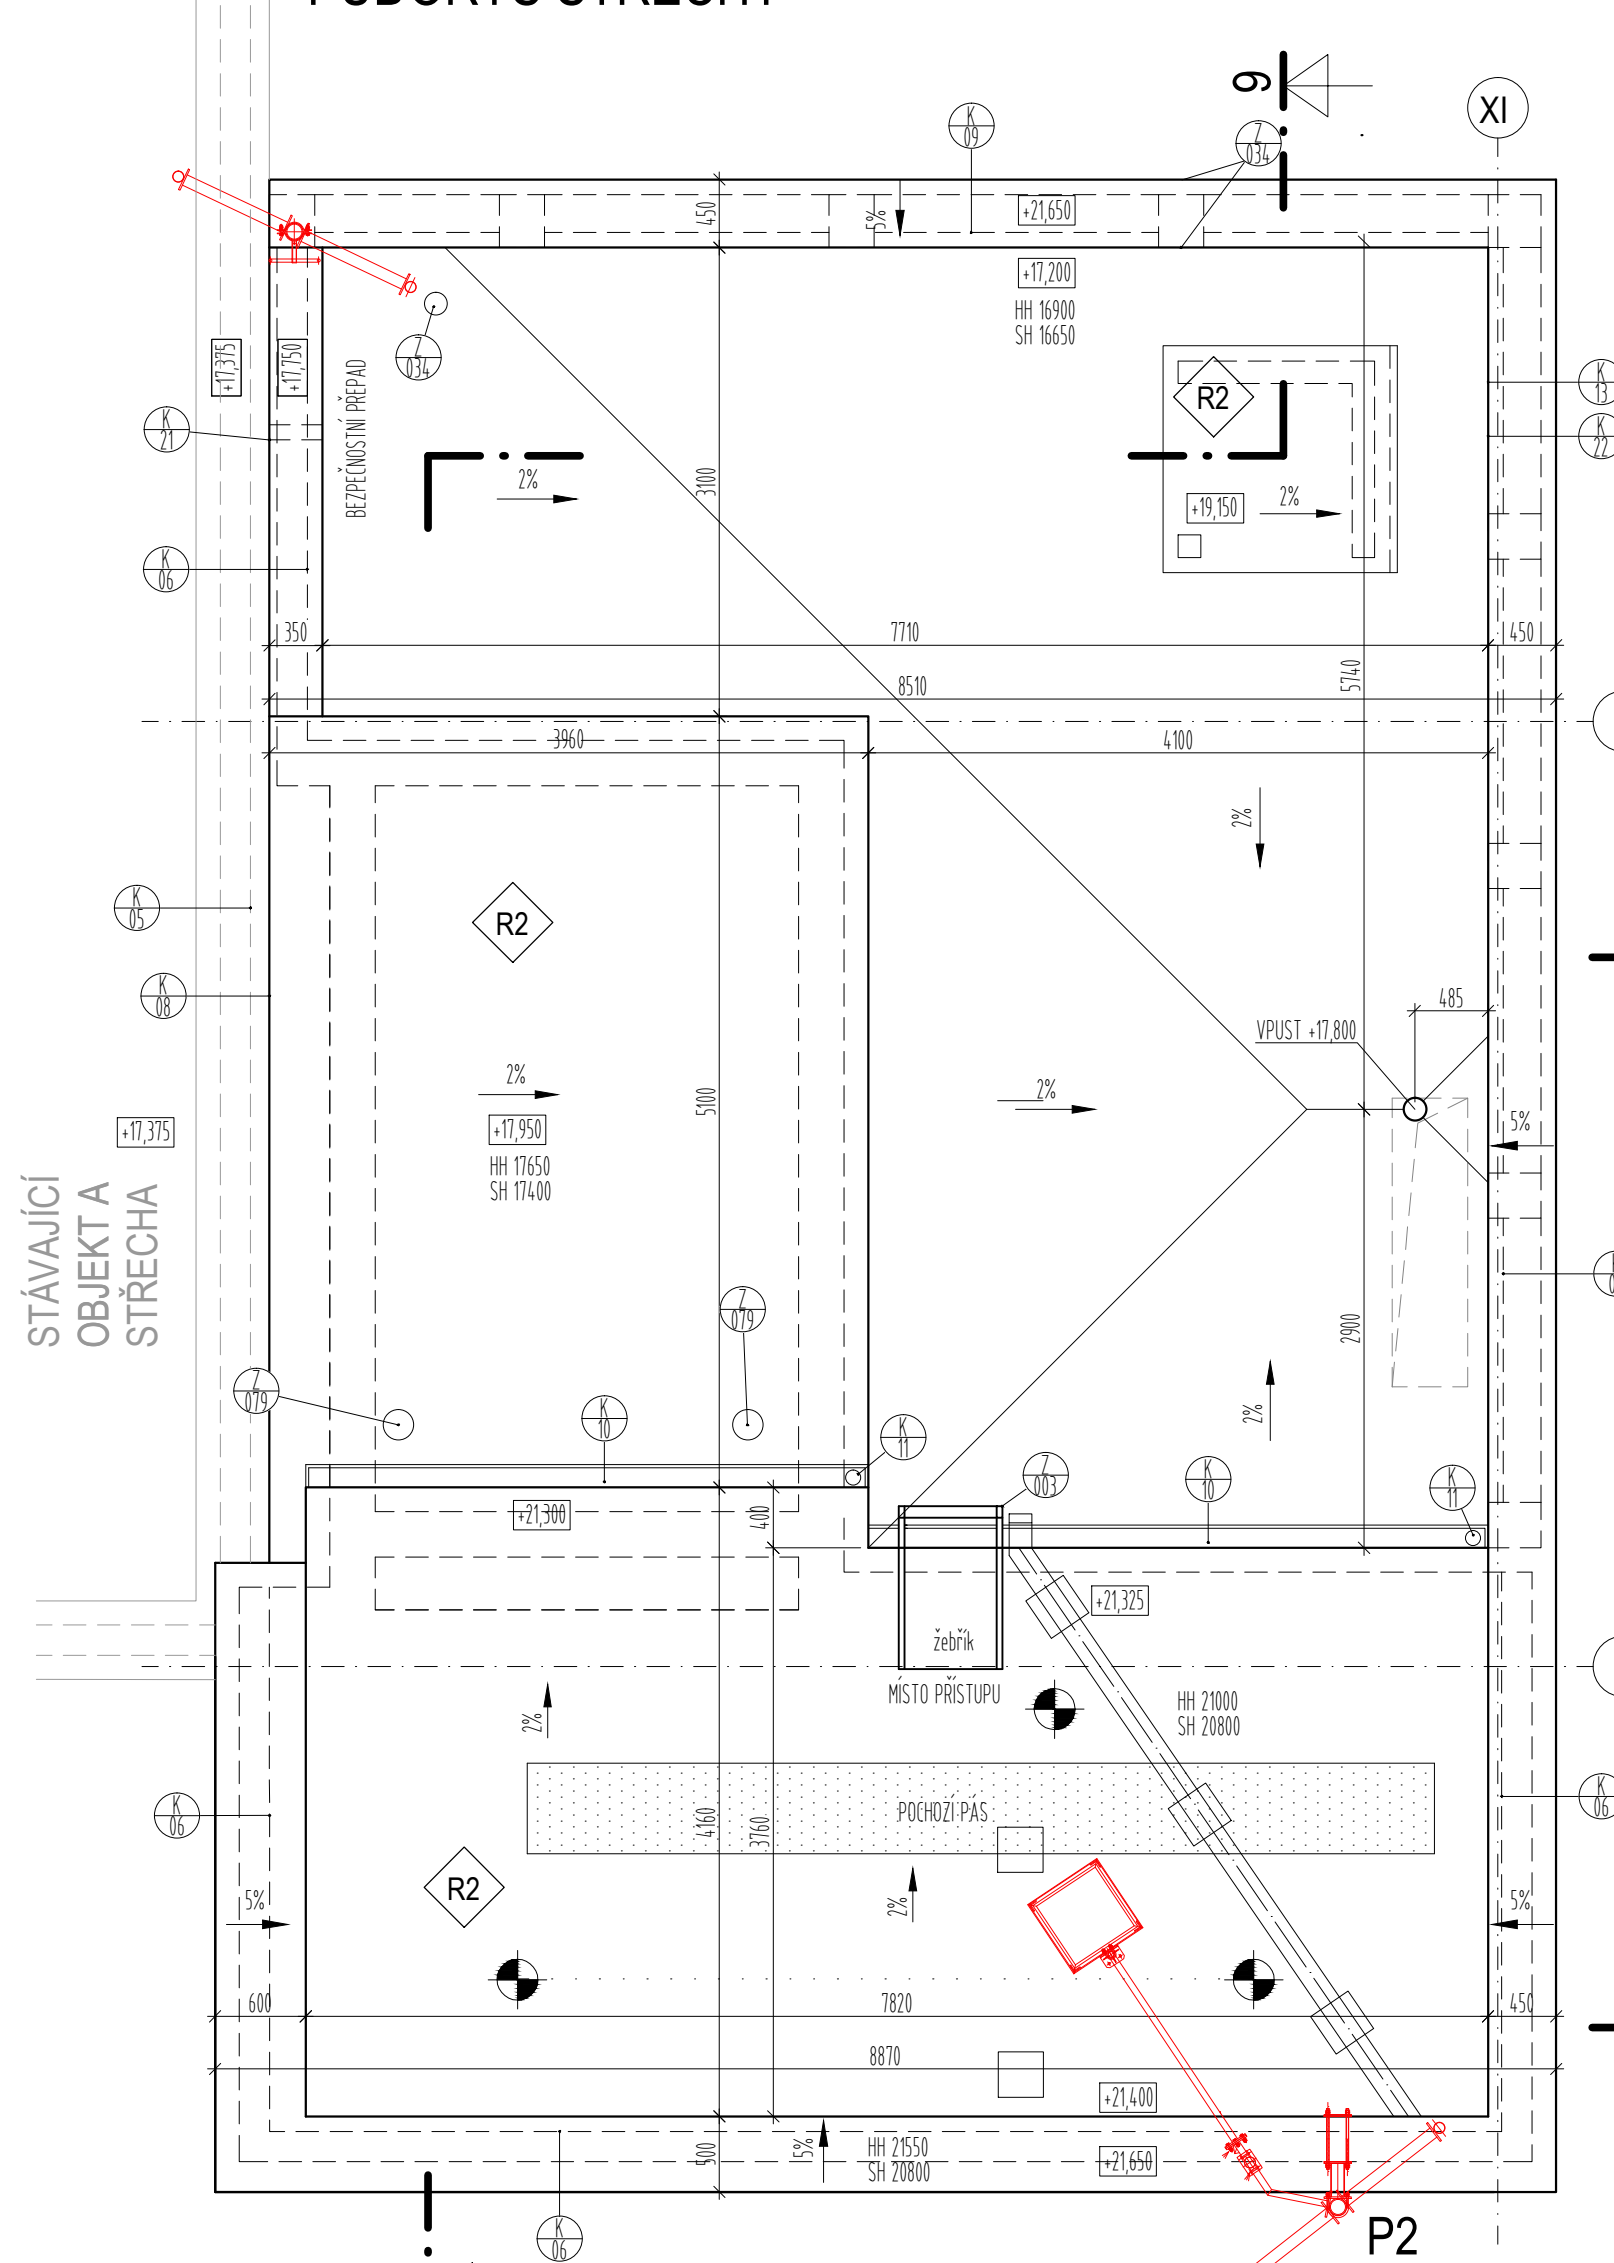


POZNÁMKY

Notes regarding construction details, safety, and technical specifications.

LEGENDA

- Legend for roof symbols and construction elements.

SCHEMA

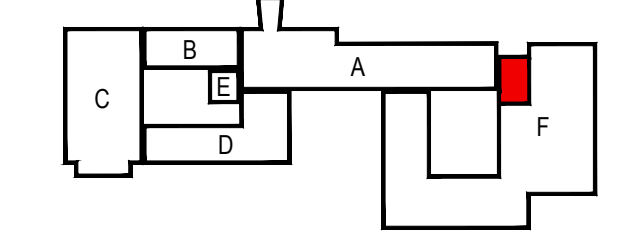

±0,000 = 280,510 m n.m.

VÝŠKOVÝ SYSTÉM: BpV

Revision table with columns for revision number, date, description, and responsible person.

Project information block containing general project data, client details, and contact information for FN Brno - Psychiatrická klinika.