

1208/12

1208/11

1208/04

1224/1


REKL.
PLOCHA
VIV


bufet

50 m
bazén

25 m
bazén

1222/3

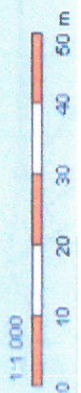

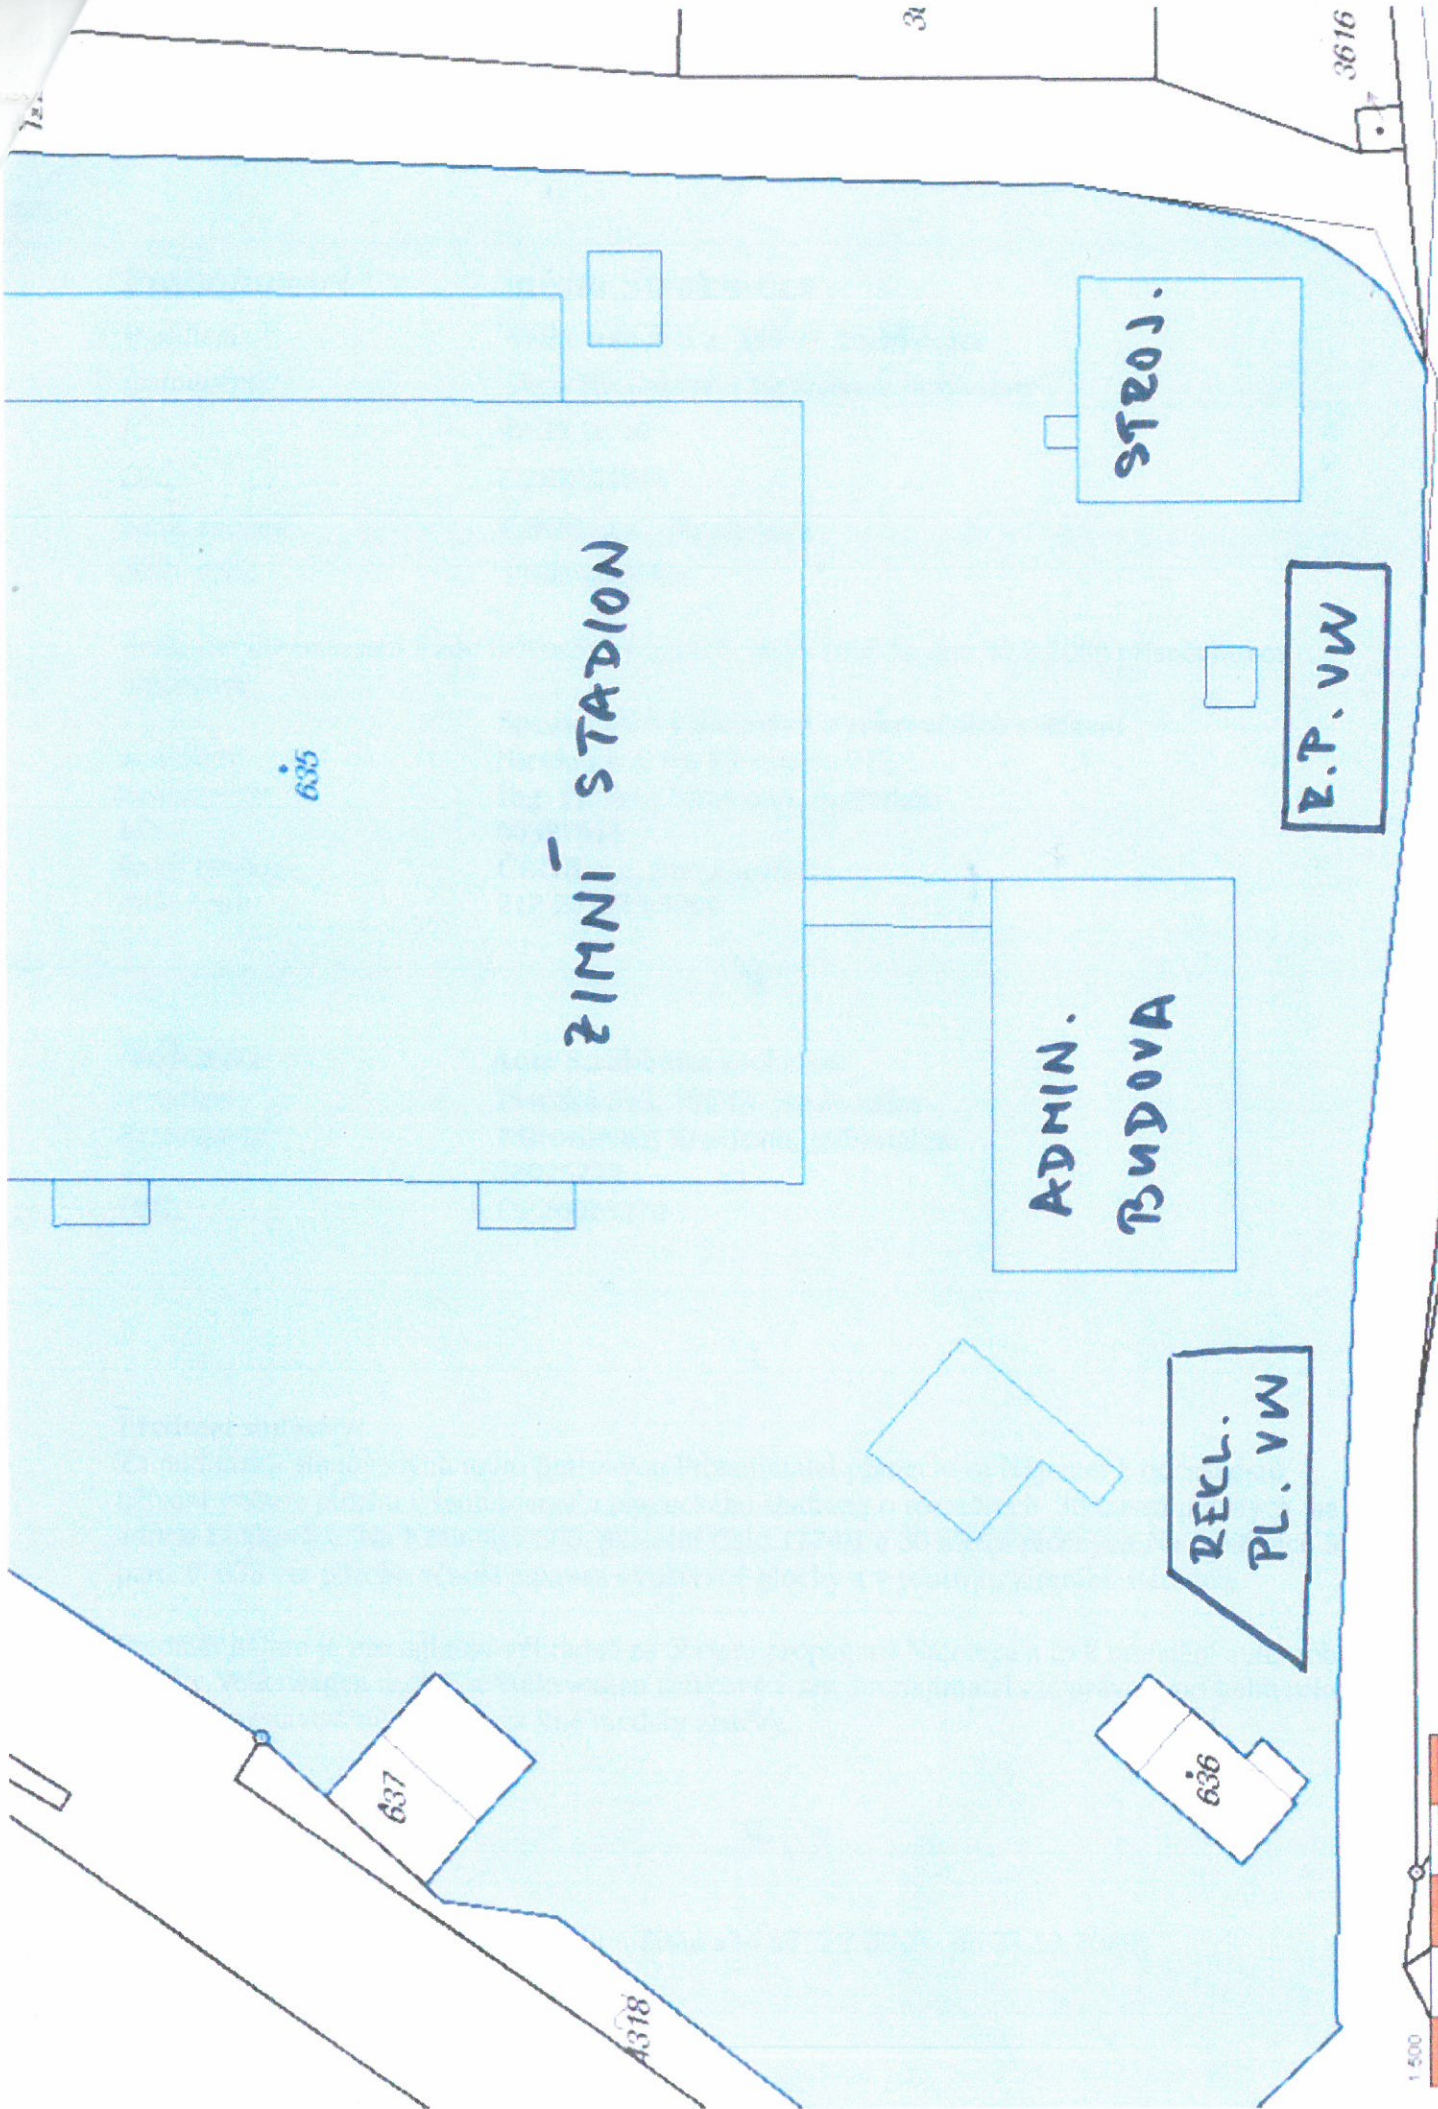

ZIMNÍ STADION

ADMIN.
BUDOVA

STROJ.

P.P. VW

REKL.
PL. VW

637

636

635

34

3616

4318

