


# Príloha č. 1

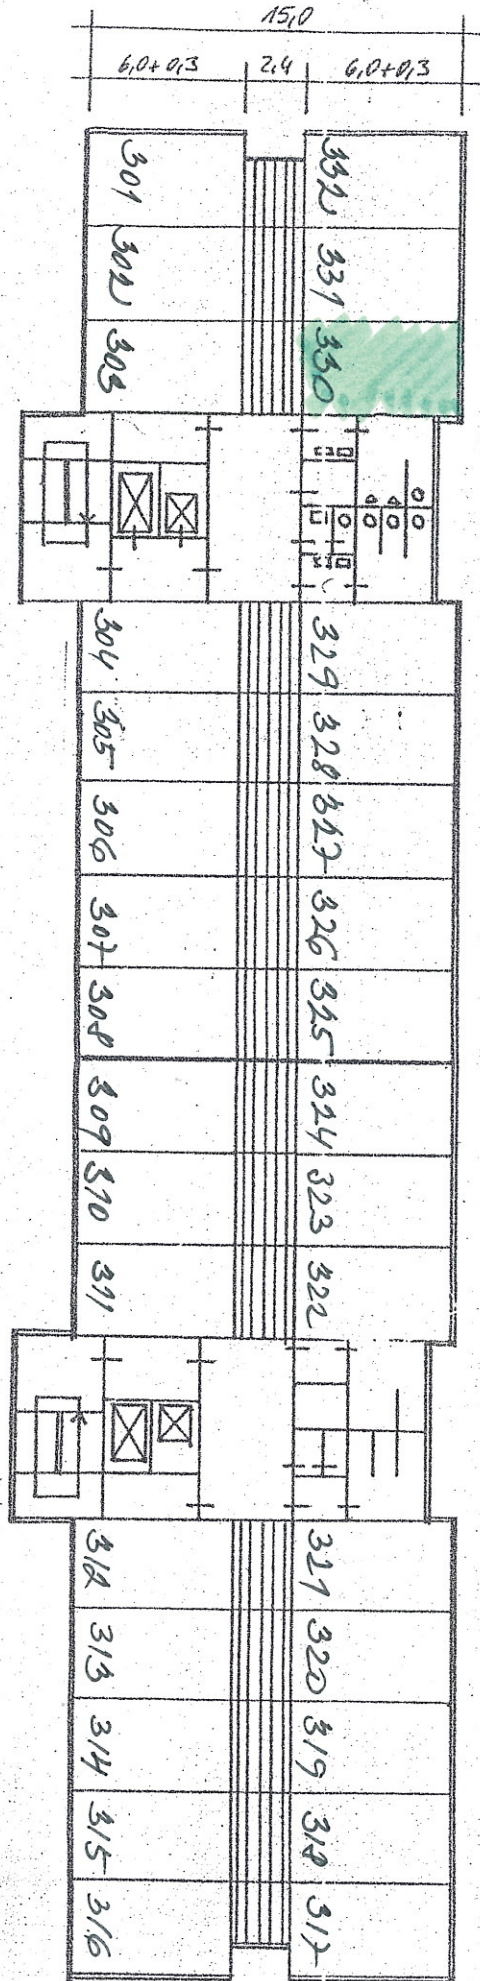

Měřítko: 1 : 200

III NP +560

IV NP +840

V NP +1120

$10 \times 3,6 + 2 \times 0,225 = 36,45$

72,90

$10 \times 3,6 + 2 \times 0,225 = 36,45$

9