




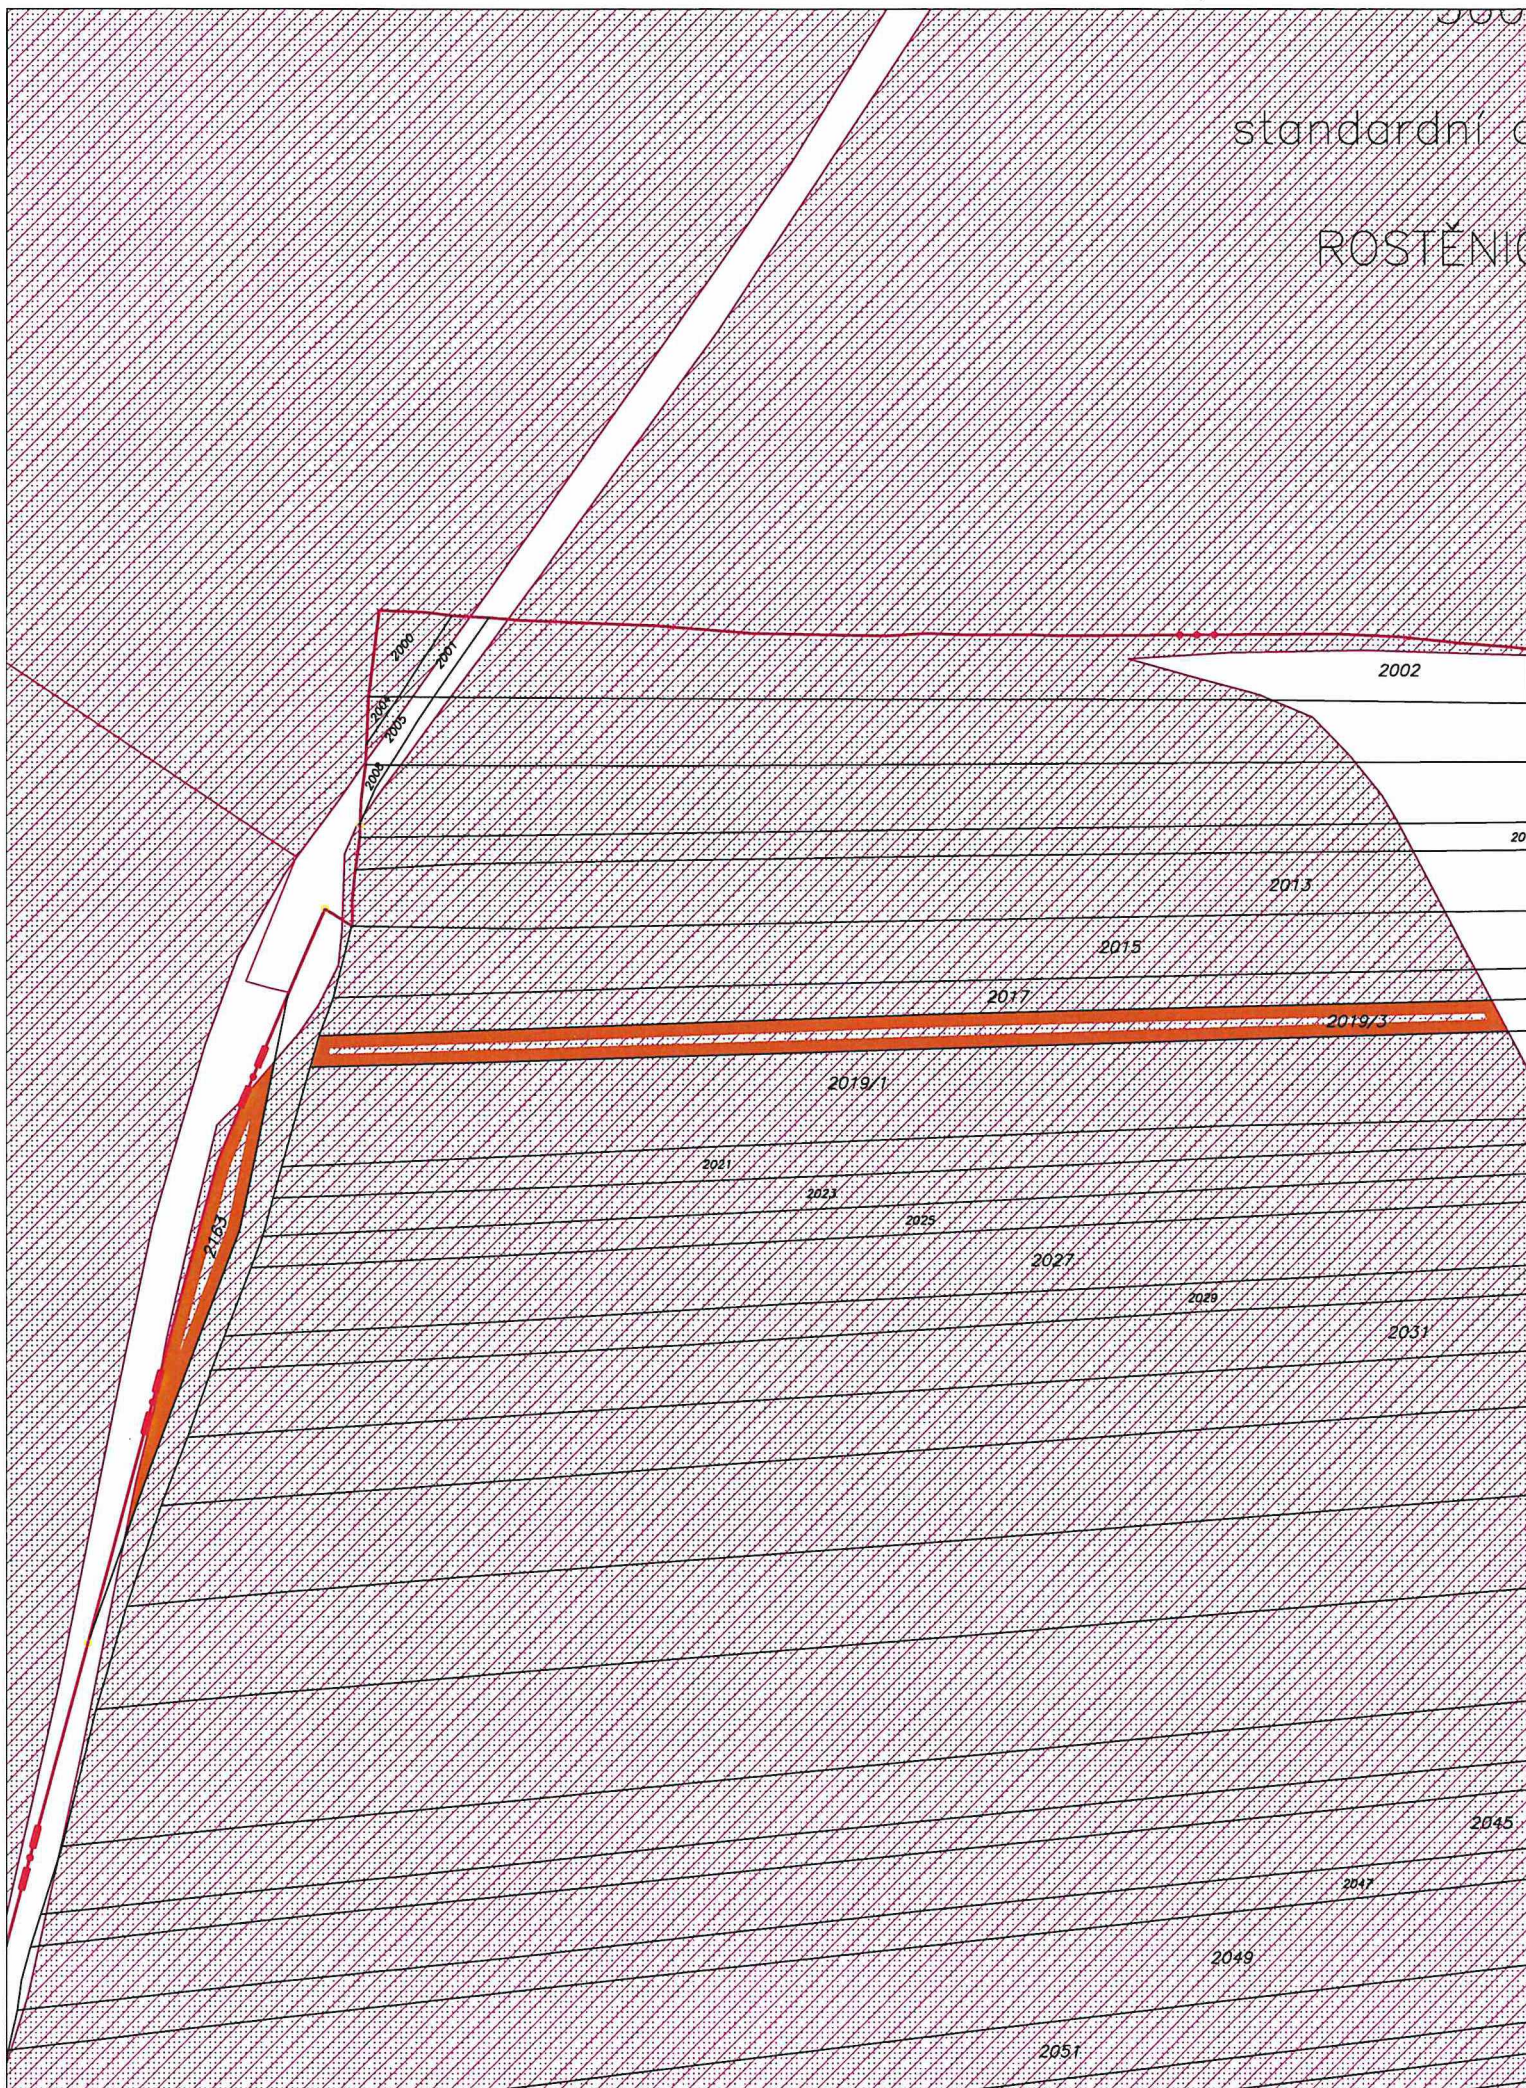

917/2

917/14

917/10

917/9

917/8

917/7

7

6

918/3

Příloha č. 1 k dod.č. 1 k PS 23N18/58



1:1000