


















PŮDORYS 1PP (1:50)  
-ČÁST 1

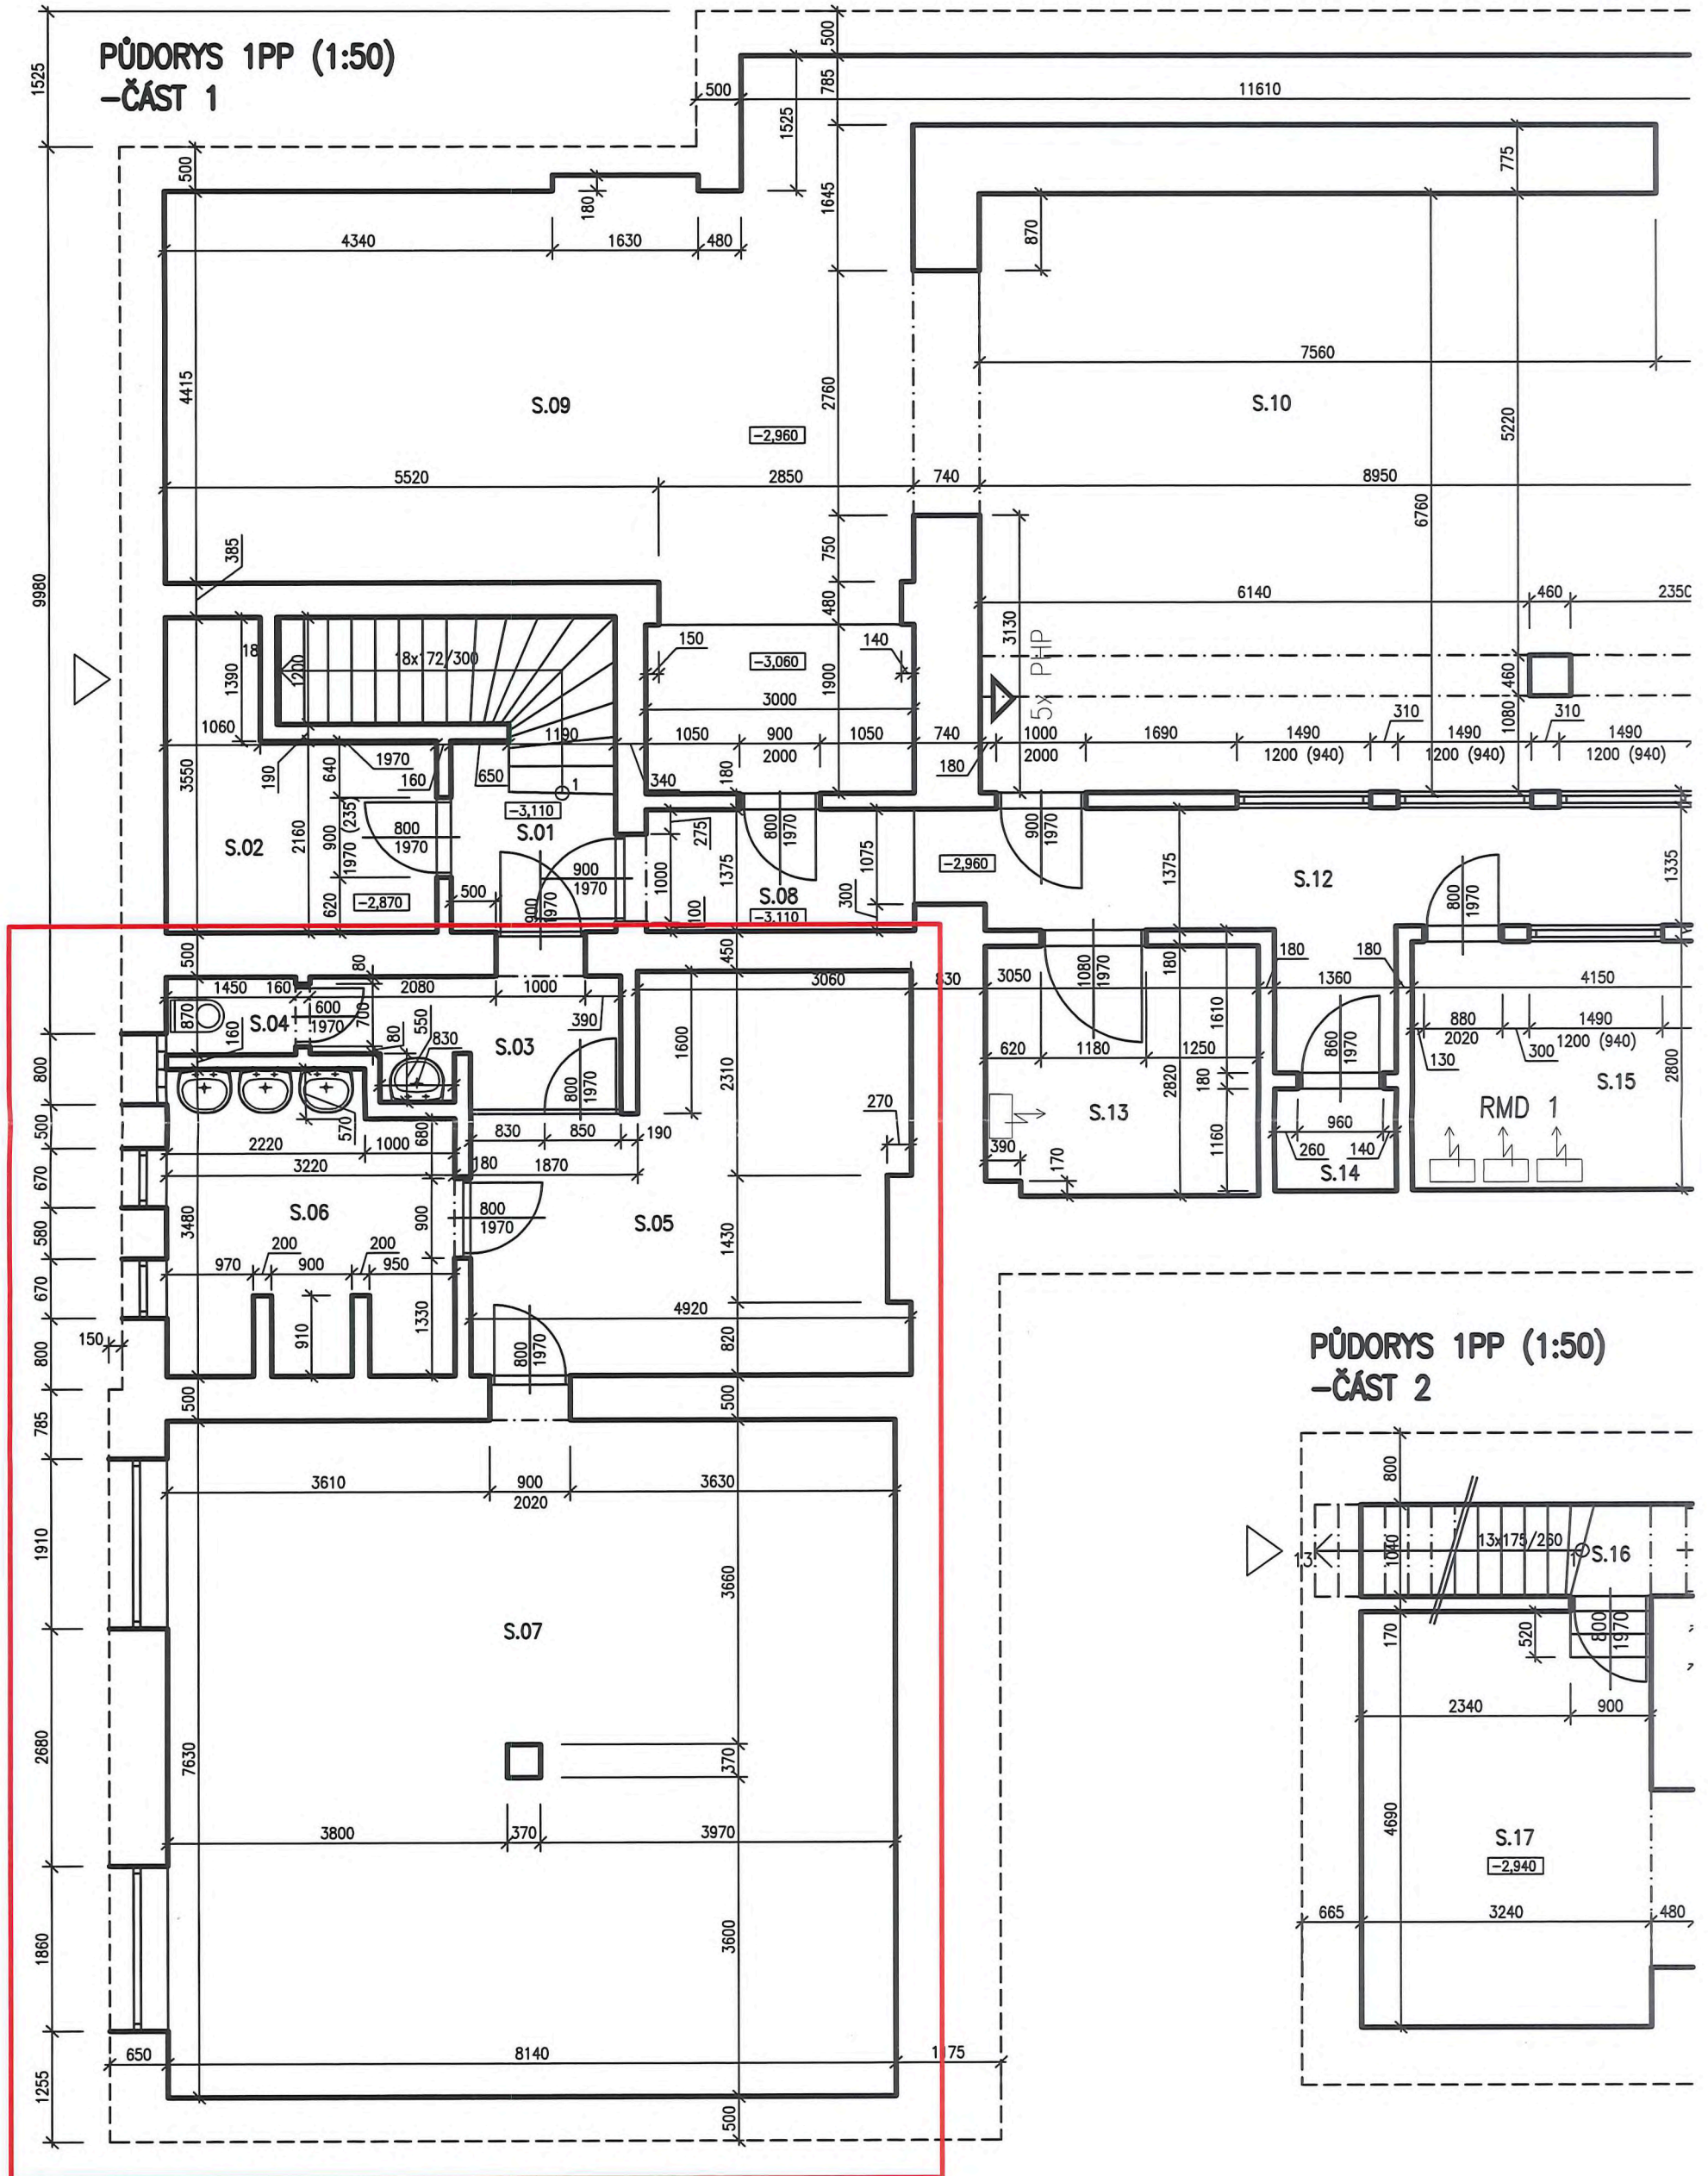

PŮDORYS 1PP (1:50)  
-ČÁST 2

