


EXPLANATION OF PREMISES

NUM/ ROOM	NAME OF THE ROOM
1	SPACE FOR PERSONS IDENTIFICATION
2	CORRIDOR
3	INTERROGATION ROOM
4	CLASSROOM
5	TECHNICAL ROOM
6	BATHROOMS
7	NICHE

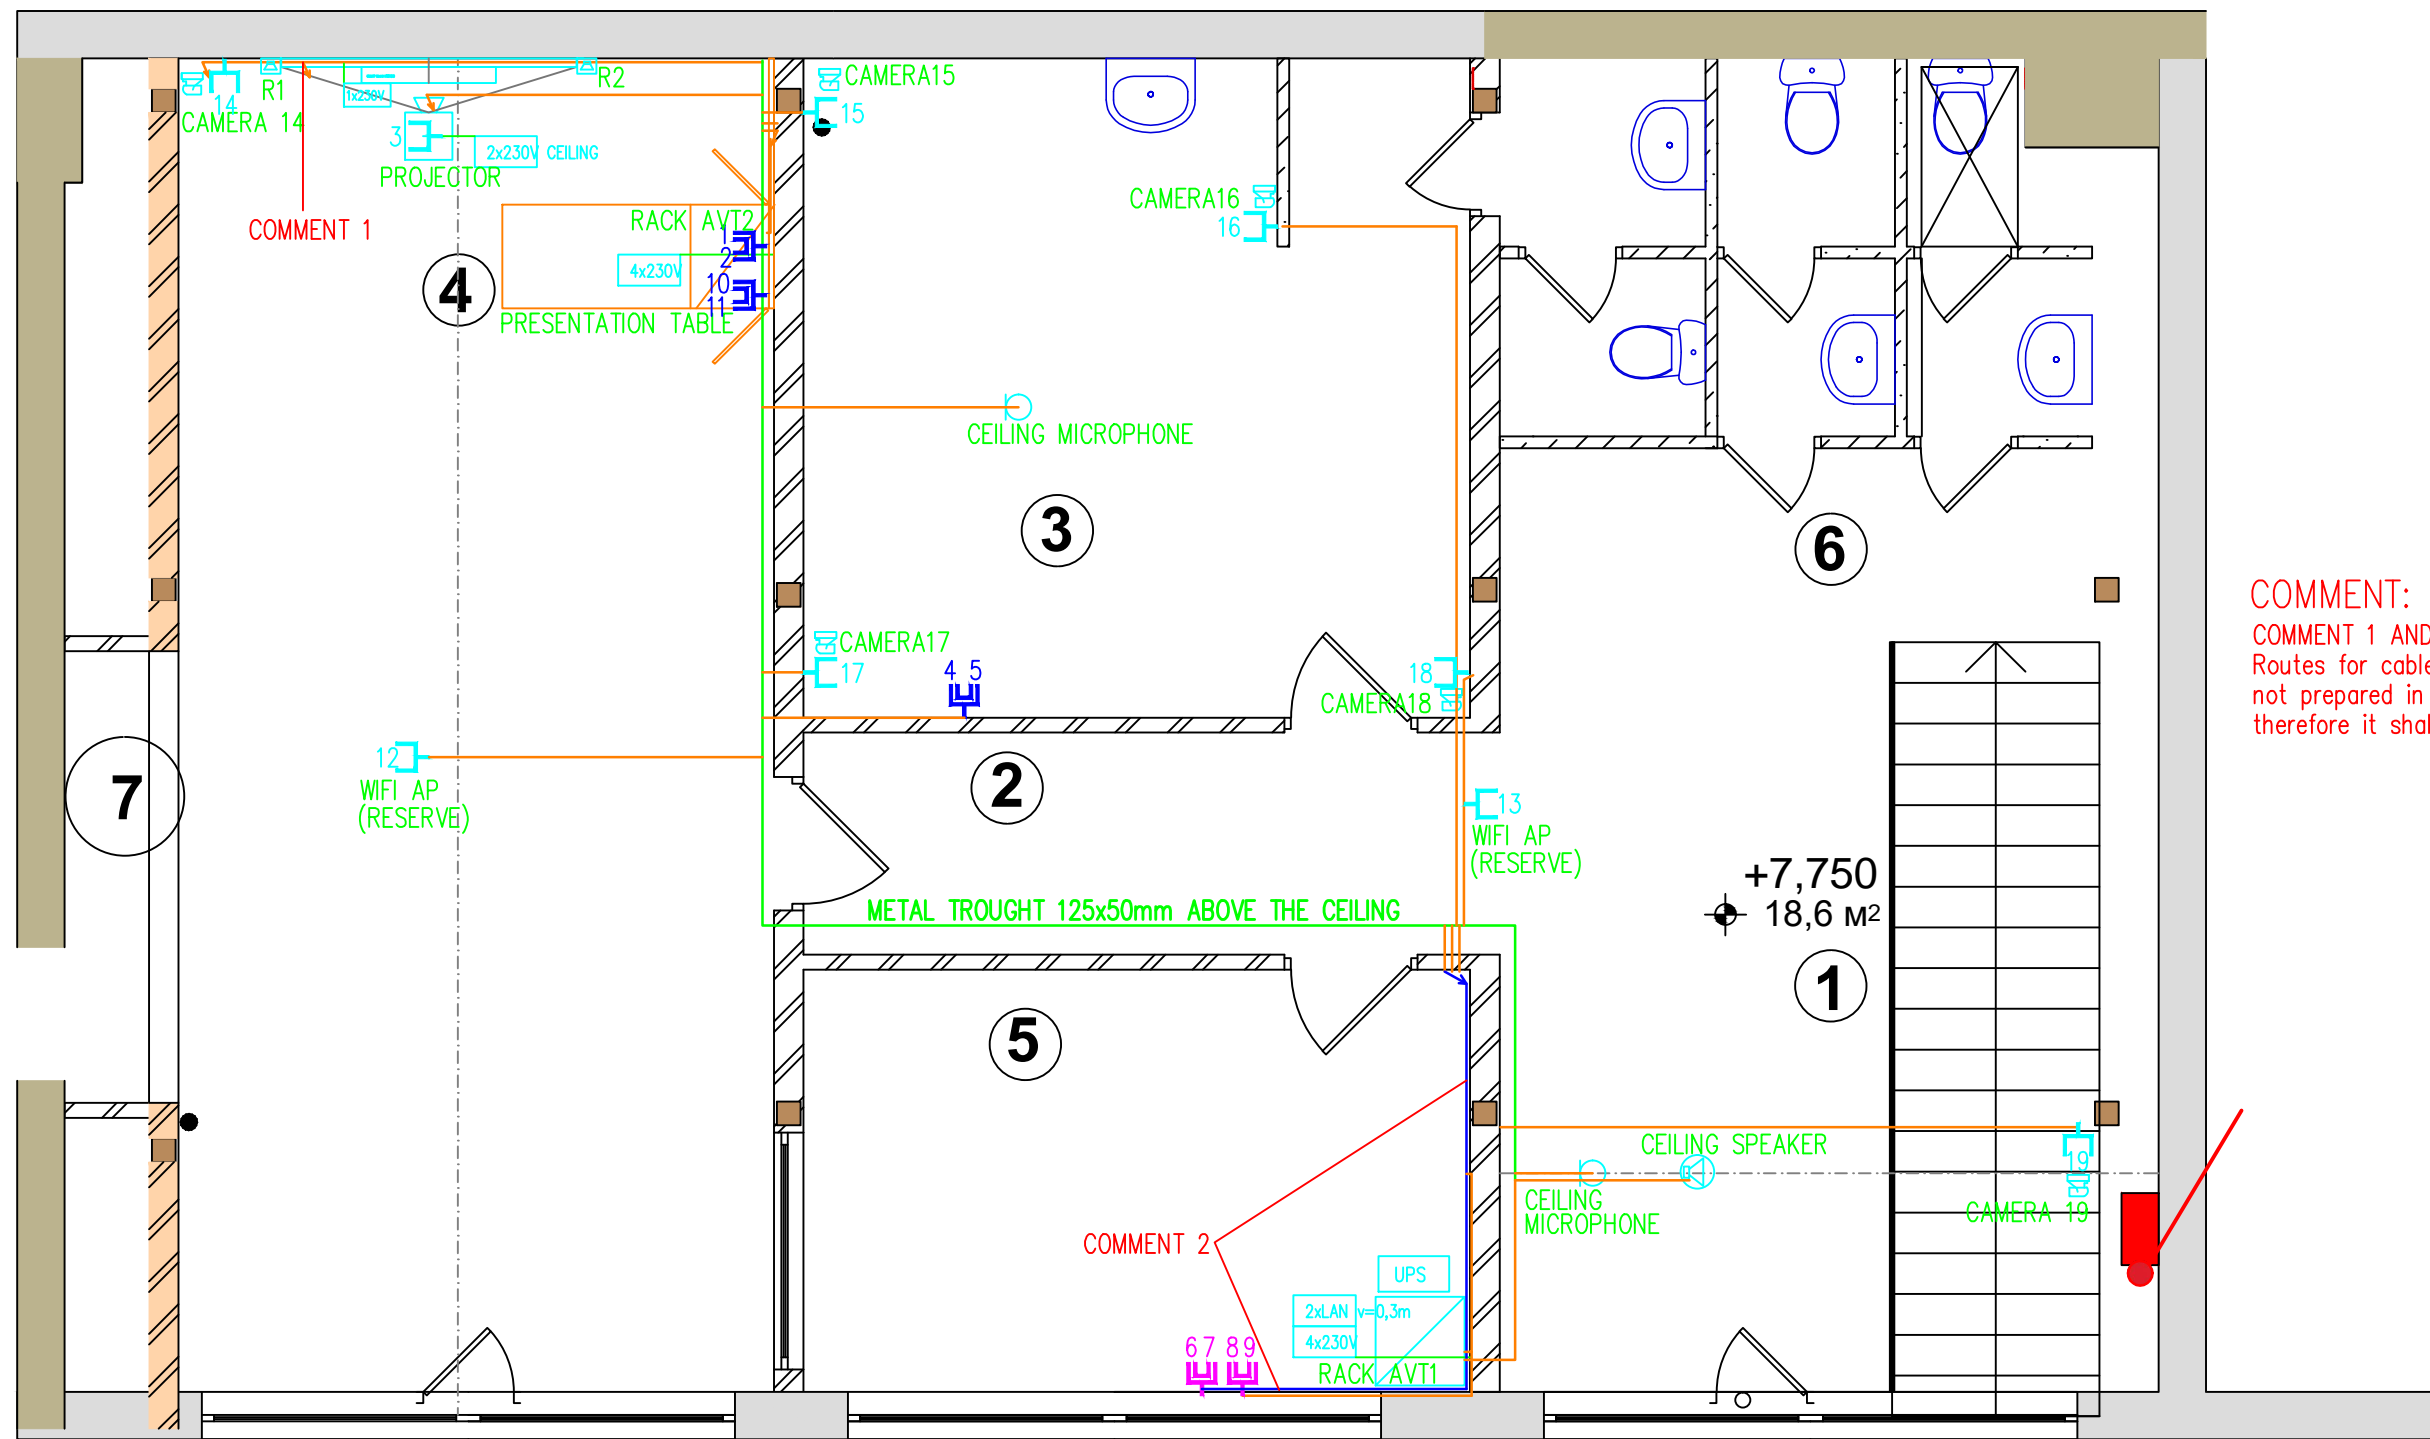

COMMENT:
 COMMENT 1 AND COMMENT 2
 Routes for cables (plastic protectors or similar) in highlighted areas were not prepared in the frame of previous – reconstruction project, therefore it shall be delivered and installed in the frame of this project.

LEGEND:

- | | | | |
|--|--|--|---|
| | - LAN SOCKET (DOUBLE SOCKET) POSITION CEILING, RESERVE 3m OF CABLE | | RACK AVT |
| | - LAN SOCKET (DOUBLE SOCKET) POSITION ON WALL HEIGHT 0,3m | | ROUTE IN WALL/CEILING (DELIVERED BY CONSTRUCTION) |
| | - LAN SOCKET (DOUBLE SOCKET) POSITION FLOOR/TABLE/RACK | | MAIN ROUTE (DELIVERED BY CONSTRUCTION) |
| | - POWER SOCKET (DOUBLE POWER SOCKET) PART OF THE BUILDING | | SHEET METAL CHANNEL 125x50mm CEILING |
| | - UNINTERRUPTIBLE POWER SUPPLY | | MAIN ROUTE PLASTIC CHANNEL 165x65mm ON WALL |
| | - USB (USB to UTP CONVERTER) | | VISIBILITY CURVES |
| | - PTZ CAMERA | | AXIS |
| | - INSTALATION CEILING SPEAKER | | |
| | - PROJECTOR | | |

ACTION: TECHNICAL EQUIPMENT FOR SPECIAL INTERROGATION ROOM PREMISESM FOR VULNERABLE VICTIMS, LVIV, UKRAINE		
CONTRACTING AUTHORITY: CZECH DEVELOPMENT AGENCY, Nerudova 3 118 50 Prague 1 Czech Republic		
PROCESED: MARTIN KOTOLAN ApS Brno s.r.o., Božetěchova 2, 612 00 Brno, Czech Republic		
NAME OF DRAWING: FLOOR PLAN 3.NP-AVT		
NUMBER OF DRAWING:	2.1	TECHNOLOGY: AUDIO-VIDEO TECHNOLOGY
		DATE: 10/2020