

402
příloha č. 1

1051

1052

129/7

189

125/11

129/12

129/73

985/3

129/6

129/5

Družstevní

985/7


766

985/2

129/65

1:250
0 2 4 6 8 10 m

příloha č.1

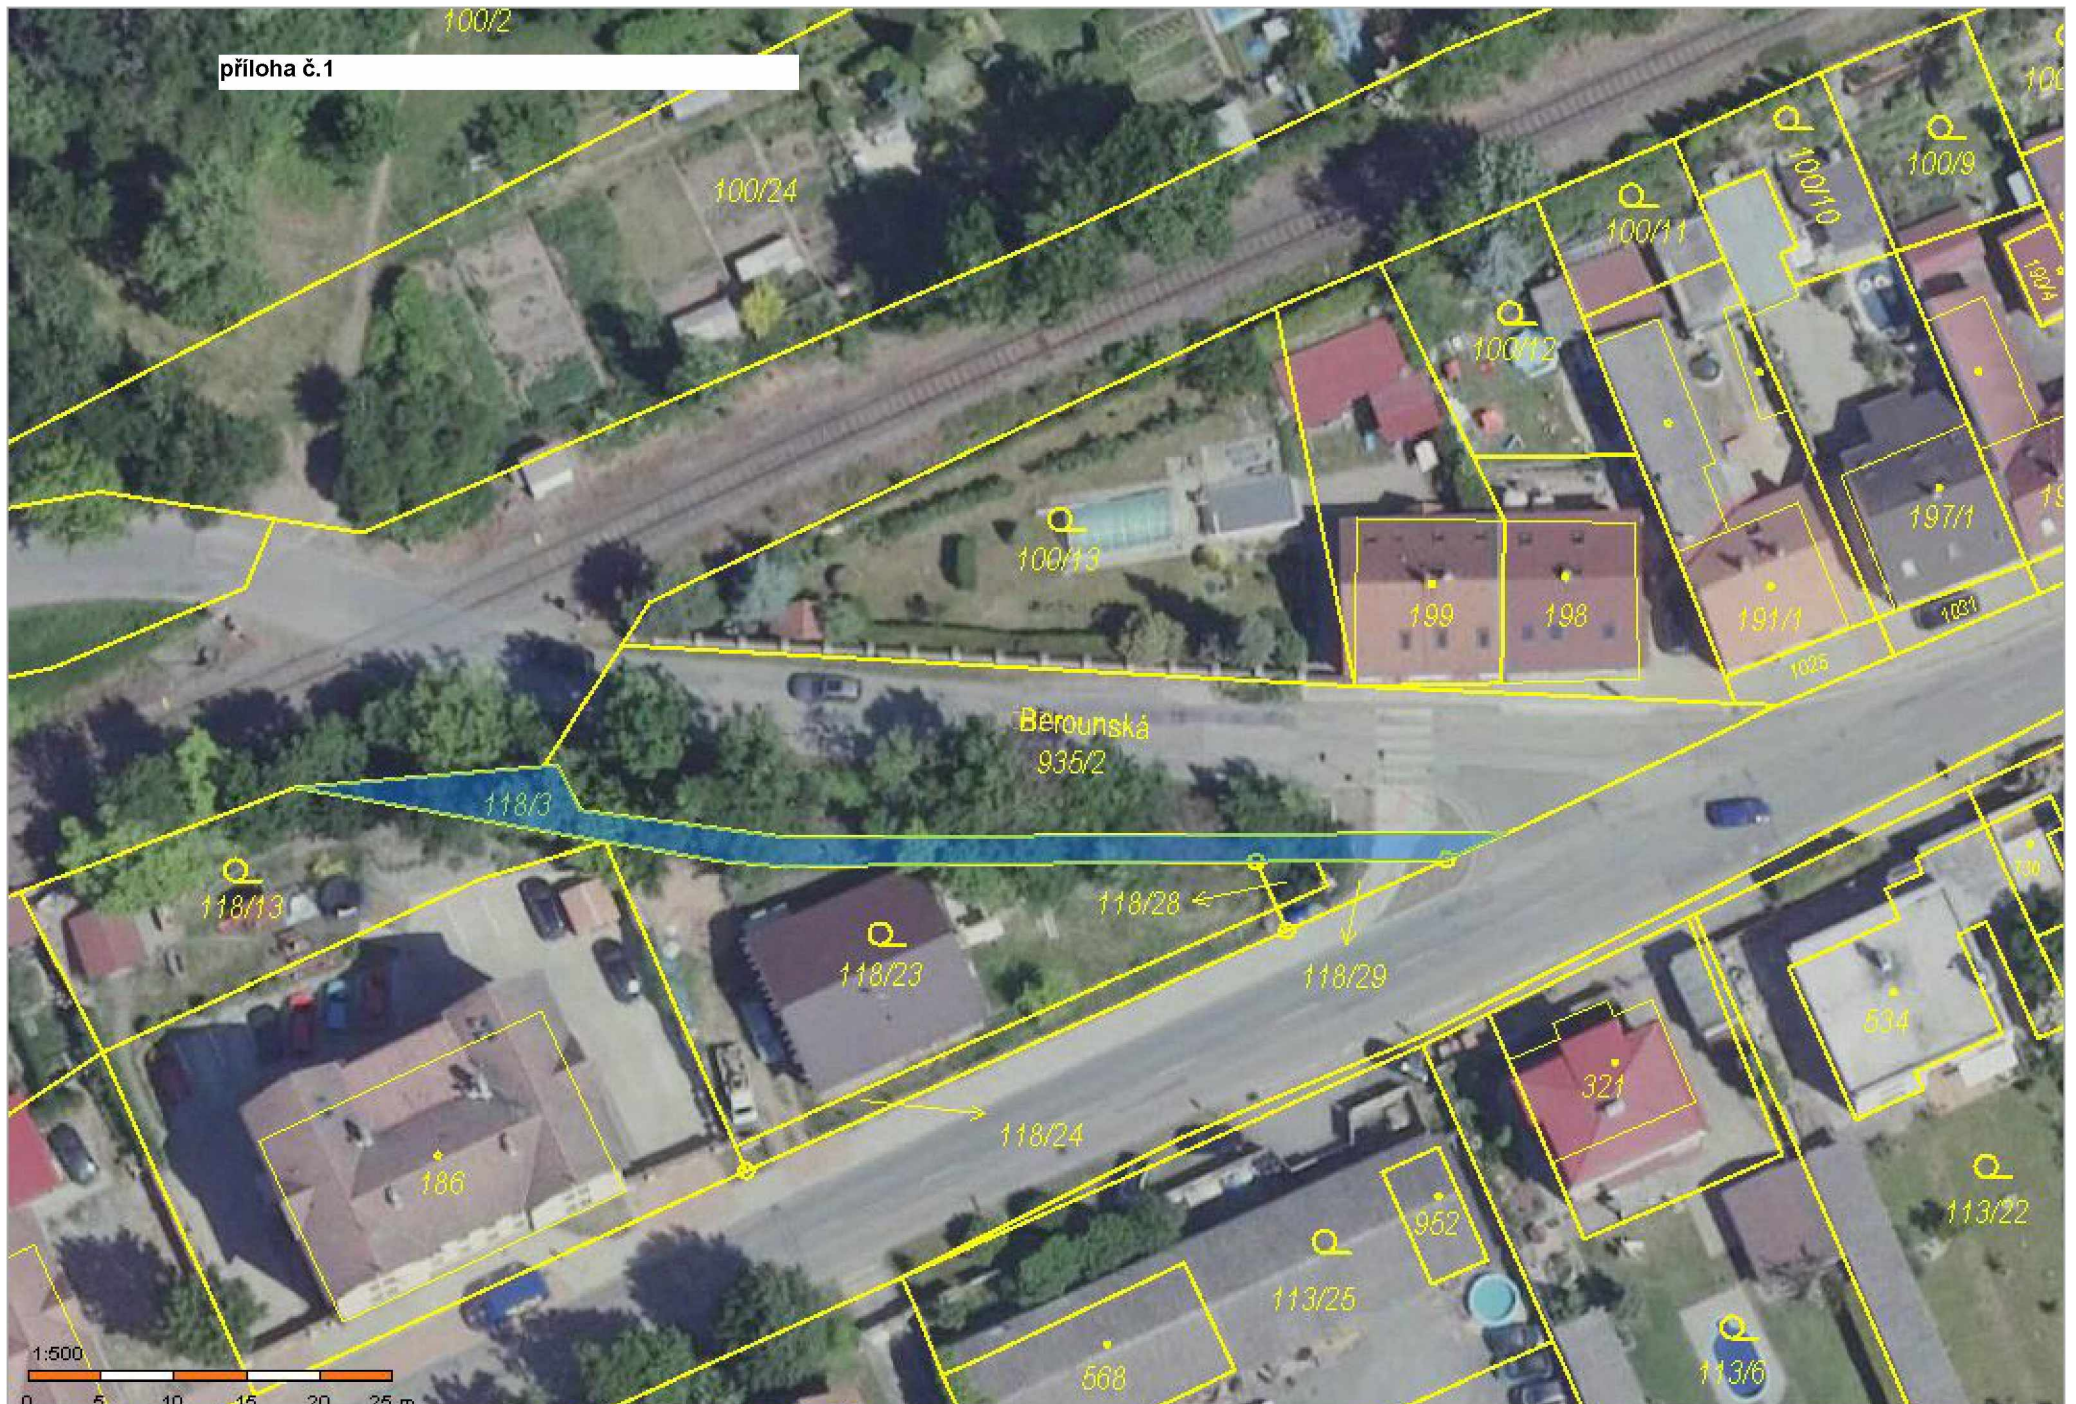

příloha č.1

⊕
309/13

⊙
309/6

272/11

941/2
⊕

941/3

272/12

272/14

||
272/8



