



1549/19

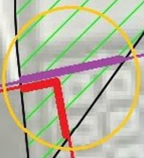

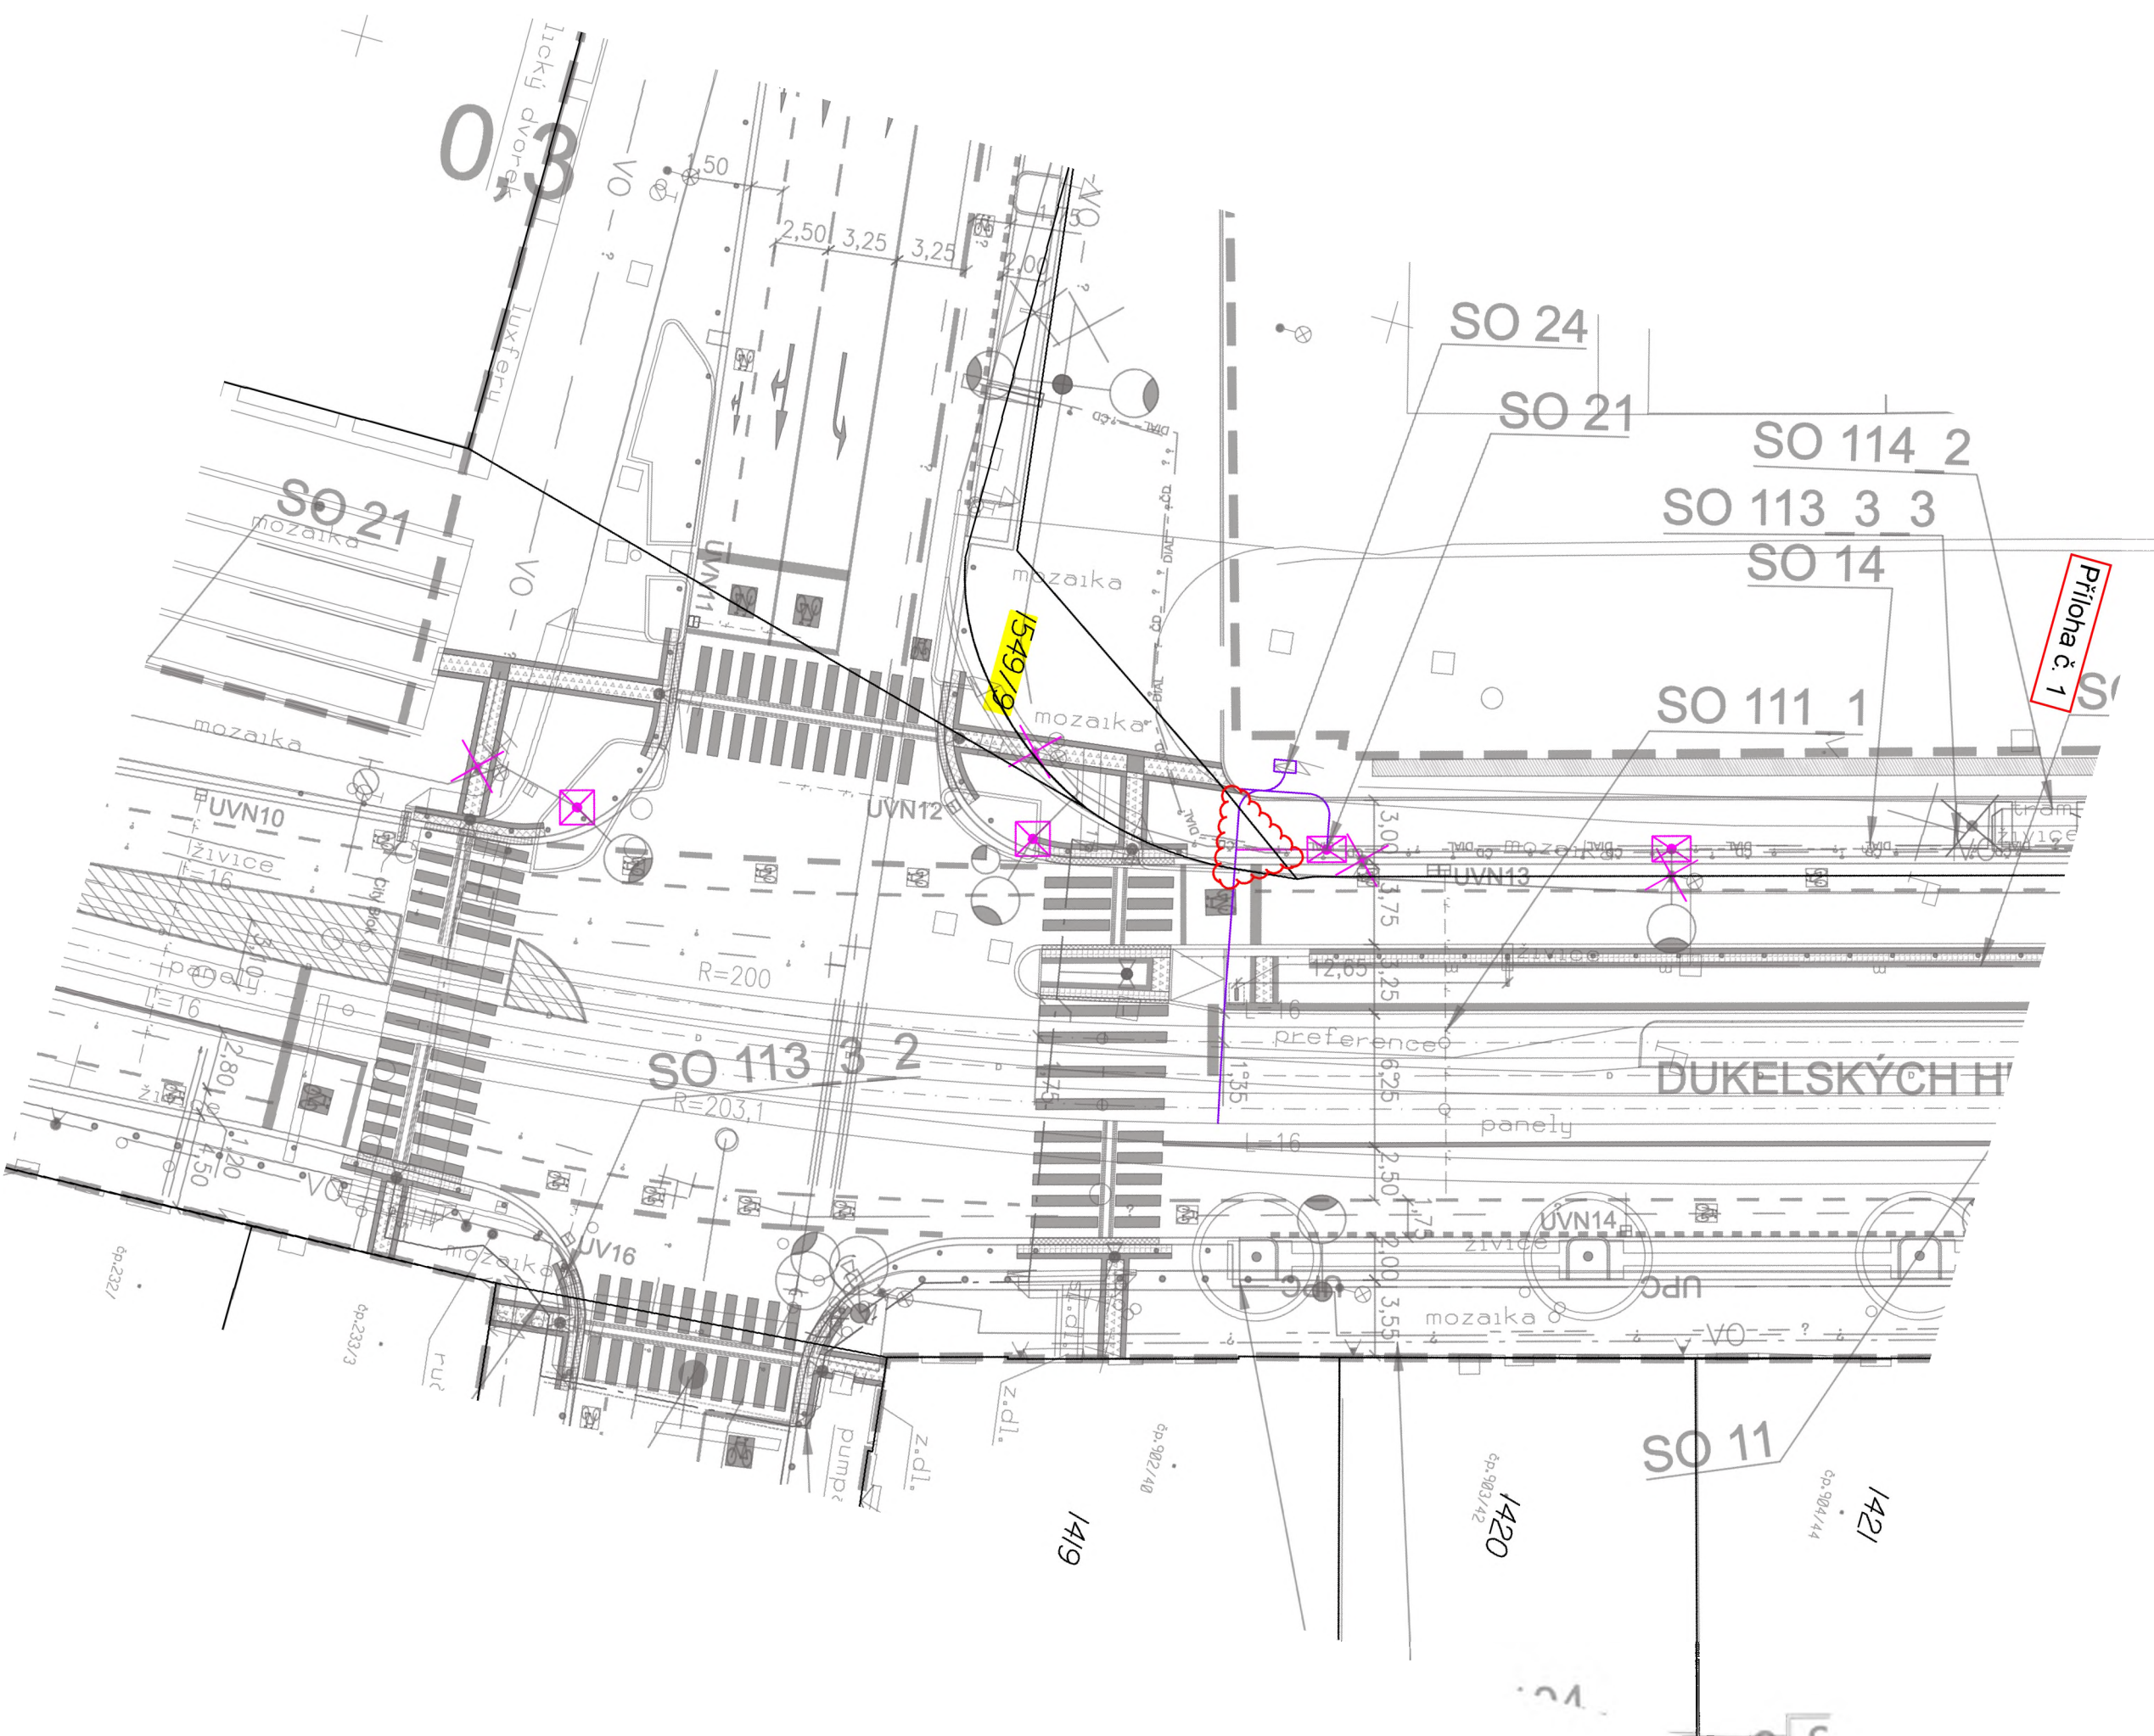

03

Lický dvorek  
Luxferu

SO 21  
mozaika

SO 24

SO 21

SO 114 2

SO 113 3 3

SO 14

Příloha č. 1

SO 111 1

1549/9

mozaika

mozaika

UVN12

UVN13

R=200

SO 113 3 2

R=203,1

DUKELSKÝCH H

panely

UVN16

UVN14

mozaika

SO 11

1419

1420

1421

6p-232/

6p-233/3

Pu?

pump?

z.dl.

z.dl.

6p-902/40

6p-903/42

6p-904/44

04

32