


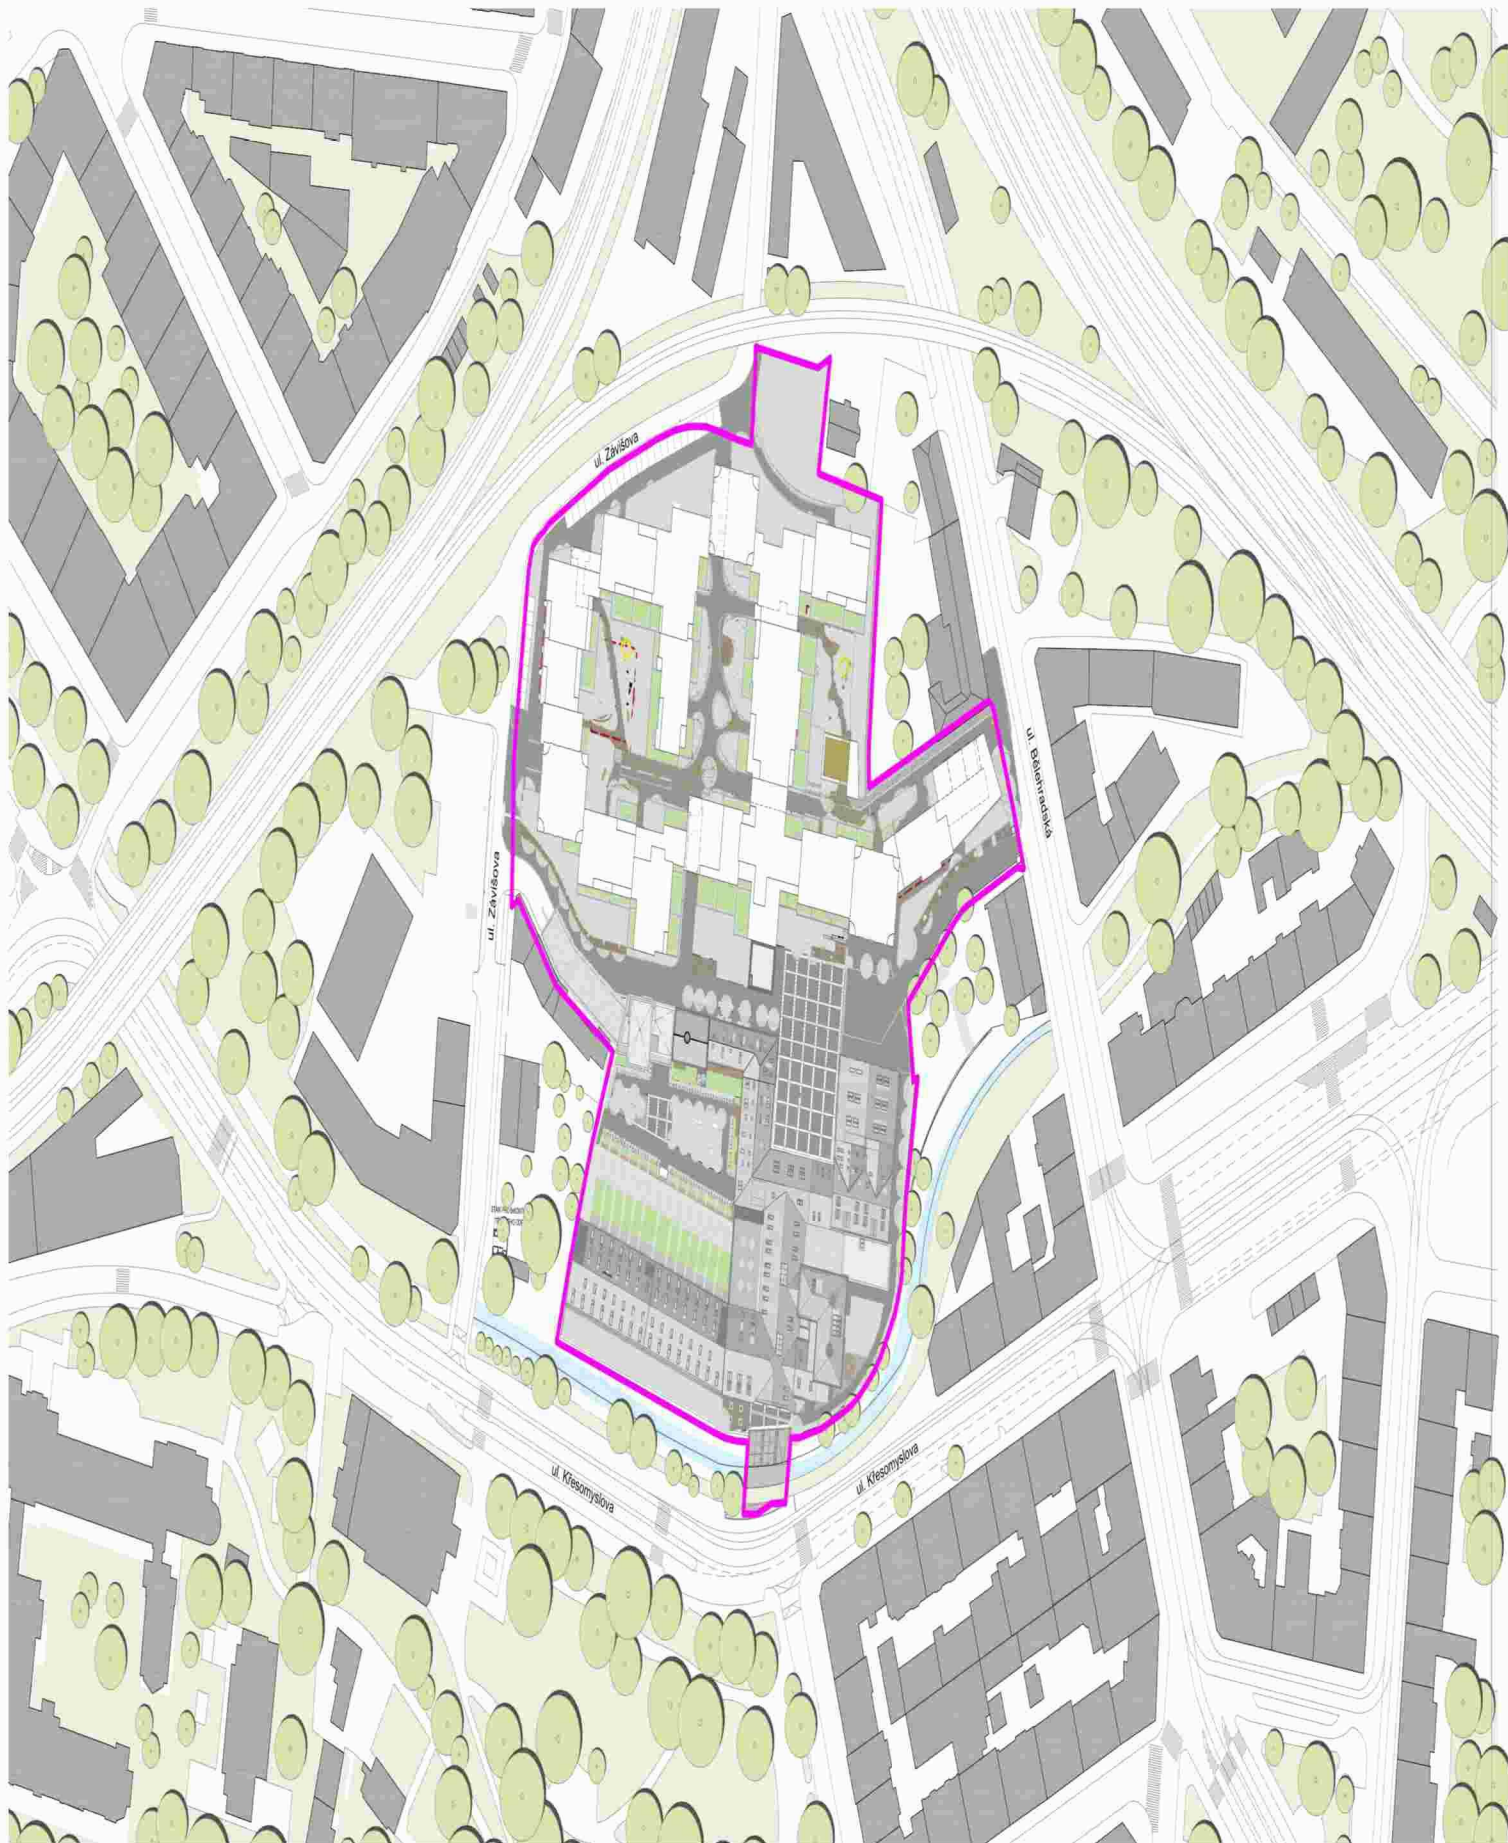

AREÁL



Project:	Floor:	Scale:	Title:	Date:	Doc. type:	Doc. No:
PENTA	NUSLE BREWERY	1:1500	AREÁL	10/2021	ANNEX A - PLANS	PLAN A1