


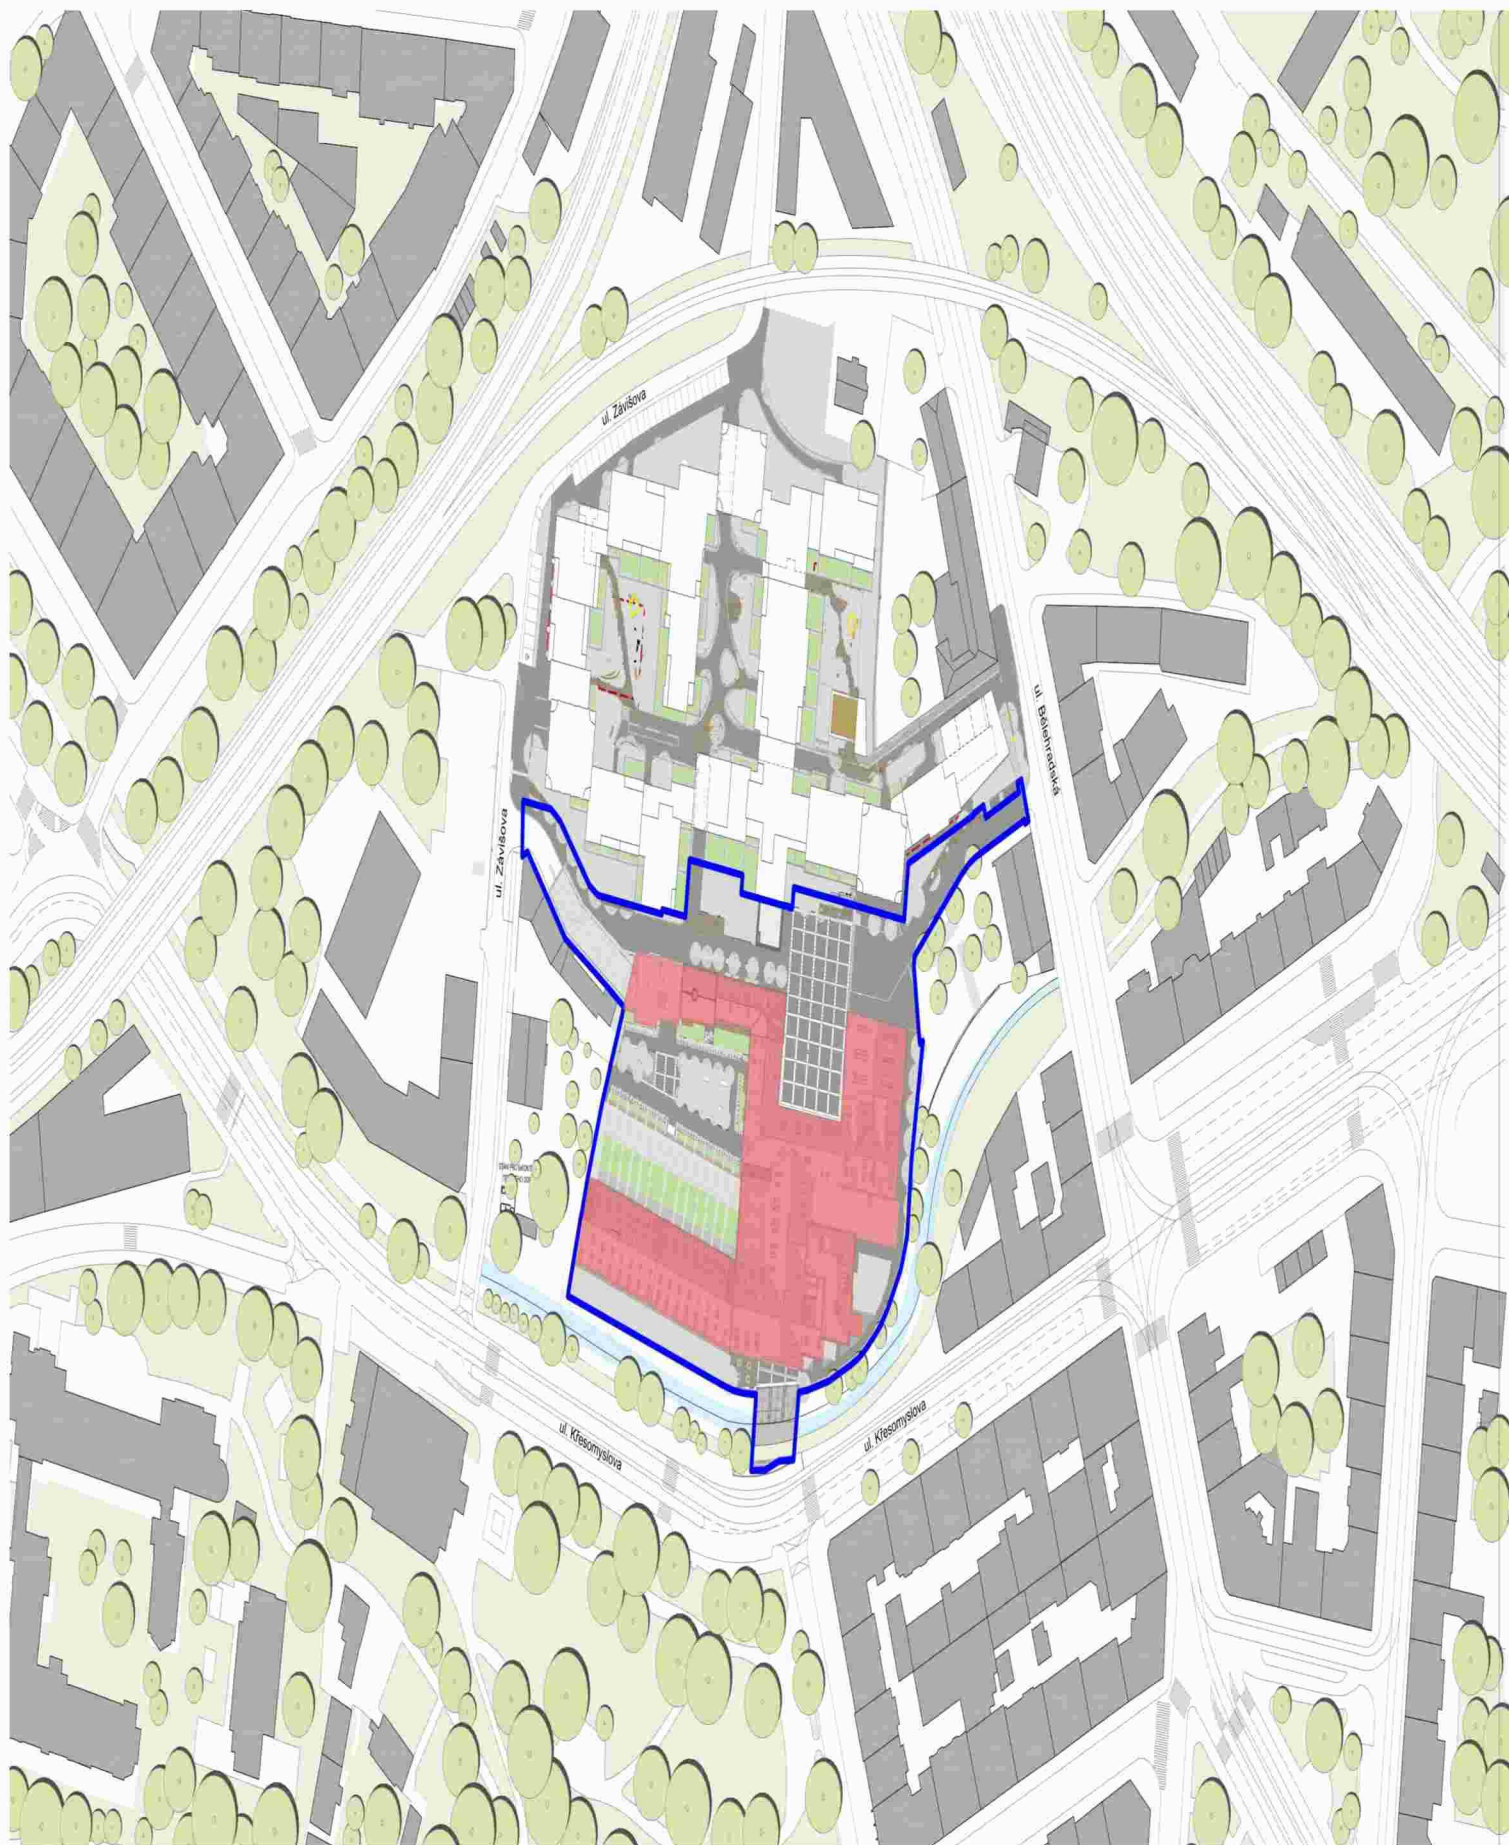

CENTRUM
 BUDOVA



PENTA REAL ESTATE	Project: NUSLE BREWERY	Floor: -	Scale: 1:1500	Title: CENTRUM A BUD OVA	Date: 02/2022	Doc. type: ANNEX A - PLANS	Doc. No: PLAN A1
-----------------------------	---------------------------	-------------	------------------	------------------------------------	------------------	-------------------------------	----------------------------