




V95ADBY
PODZIM
2024


POLABINY

ZÁM

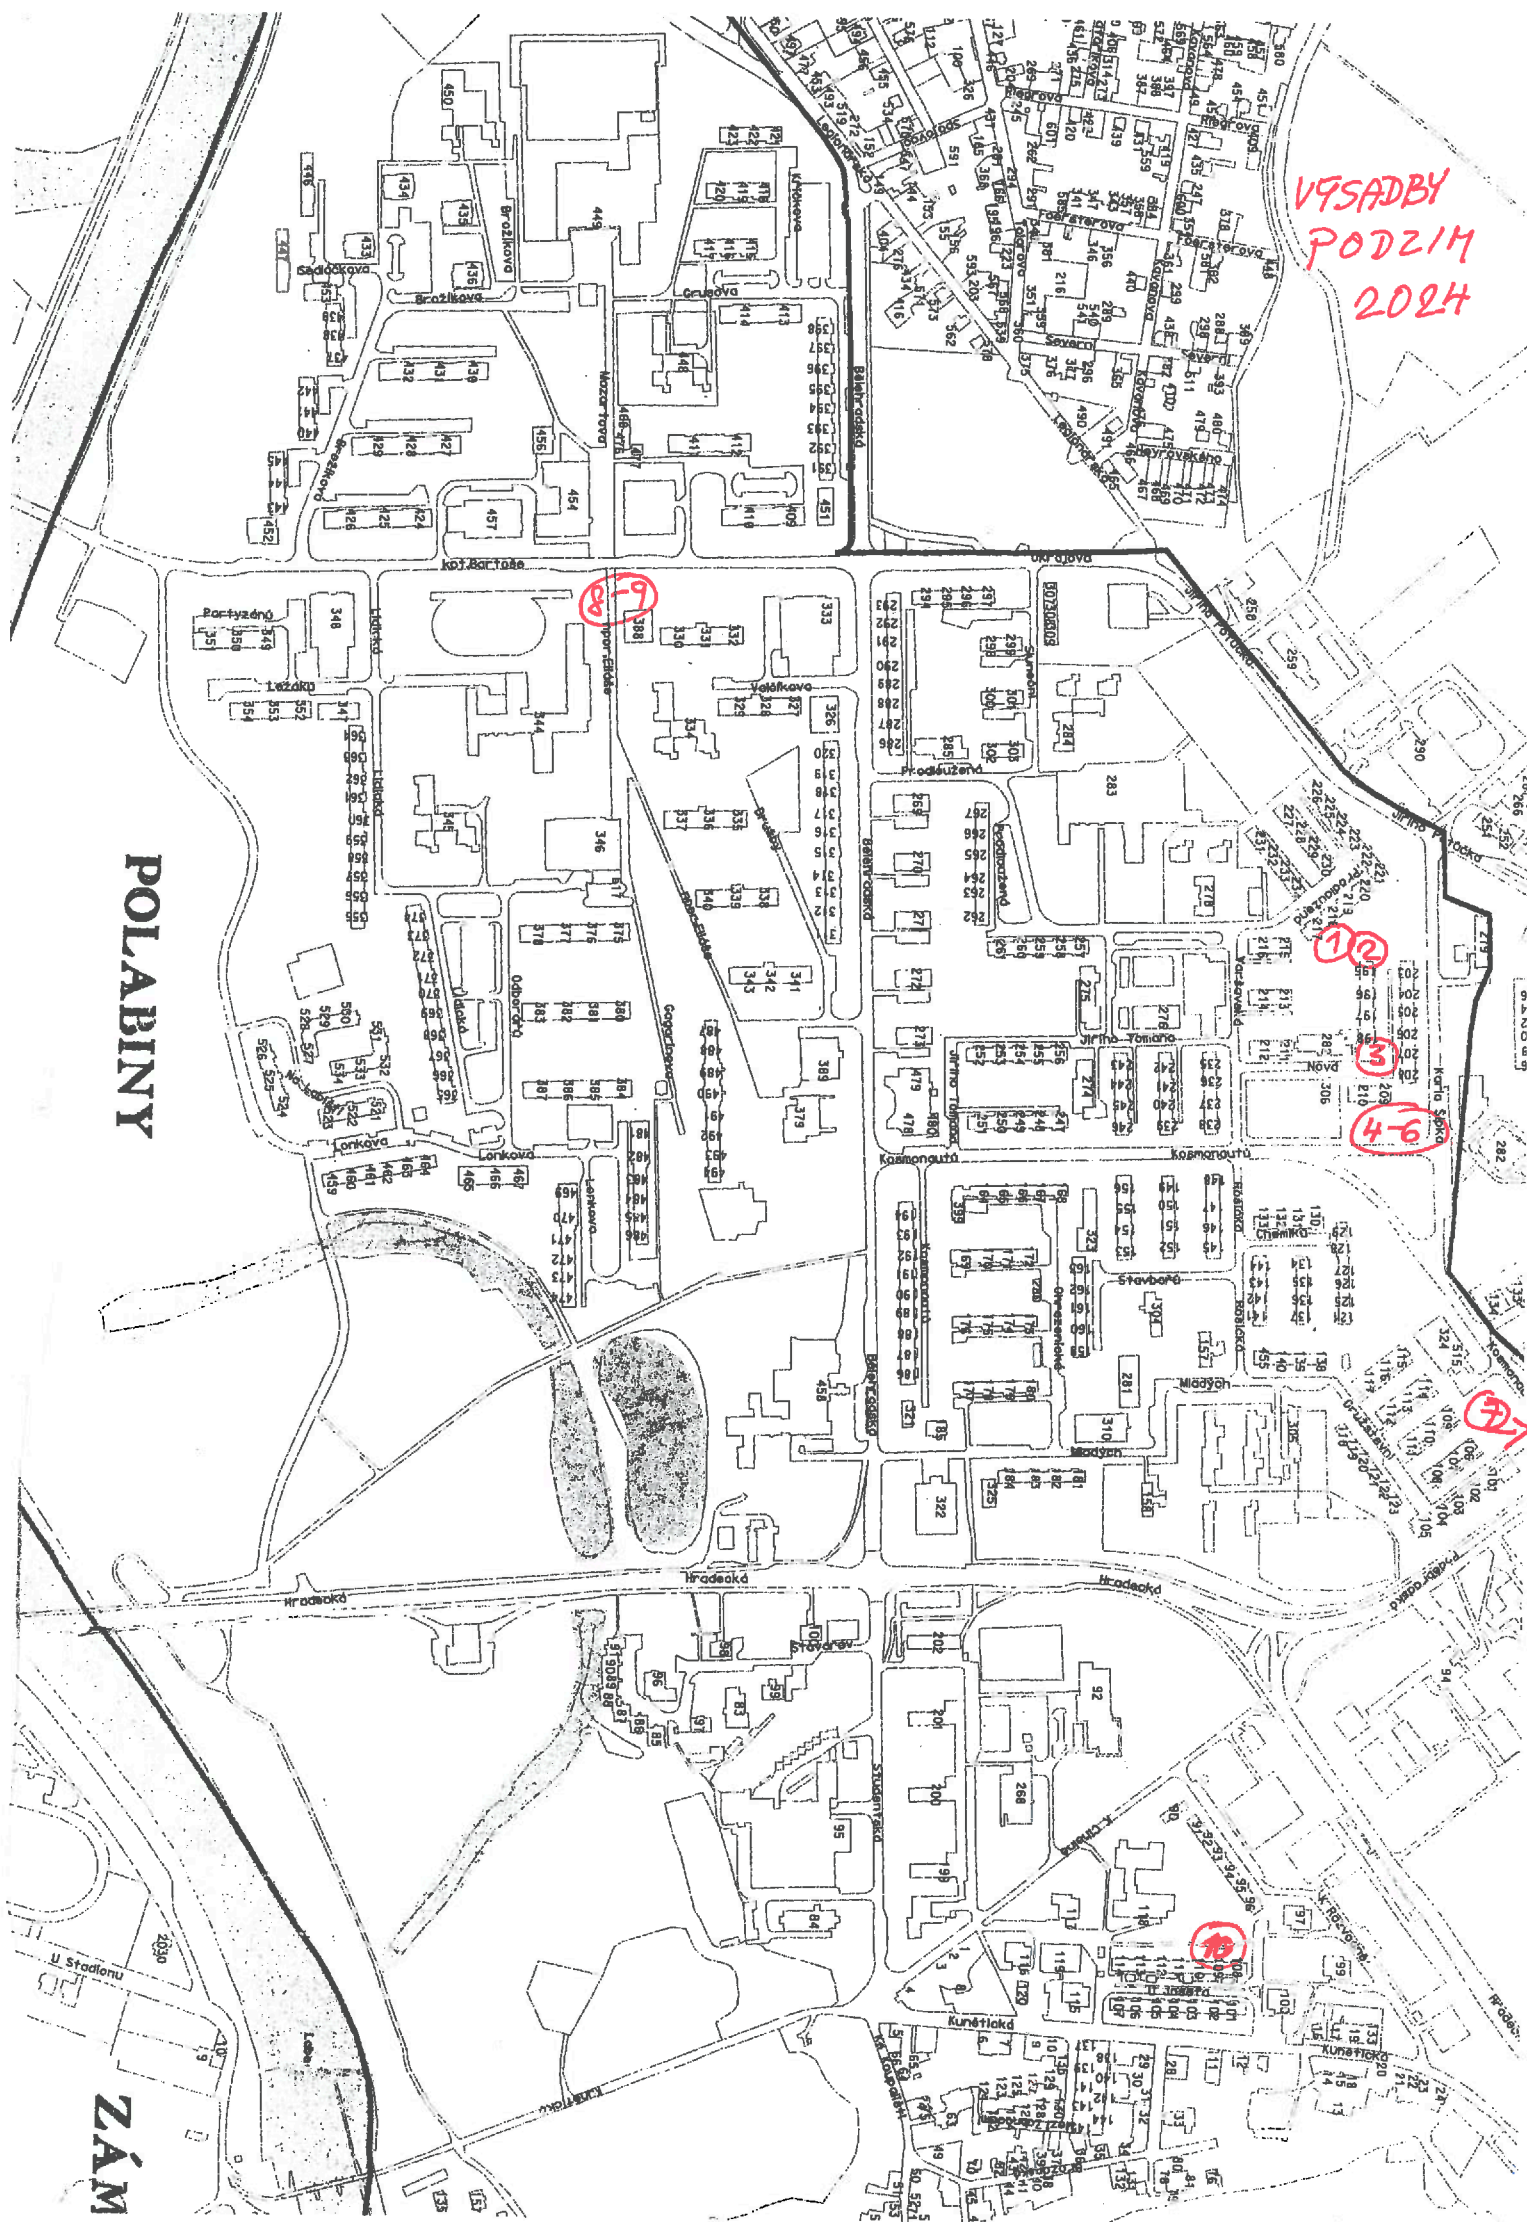

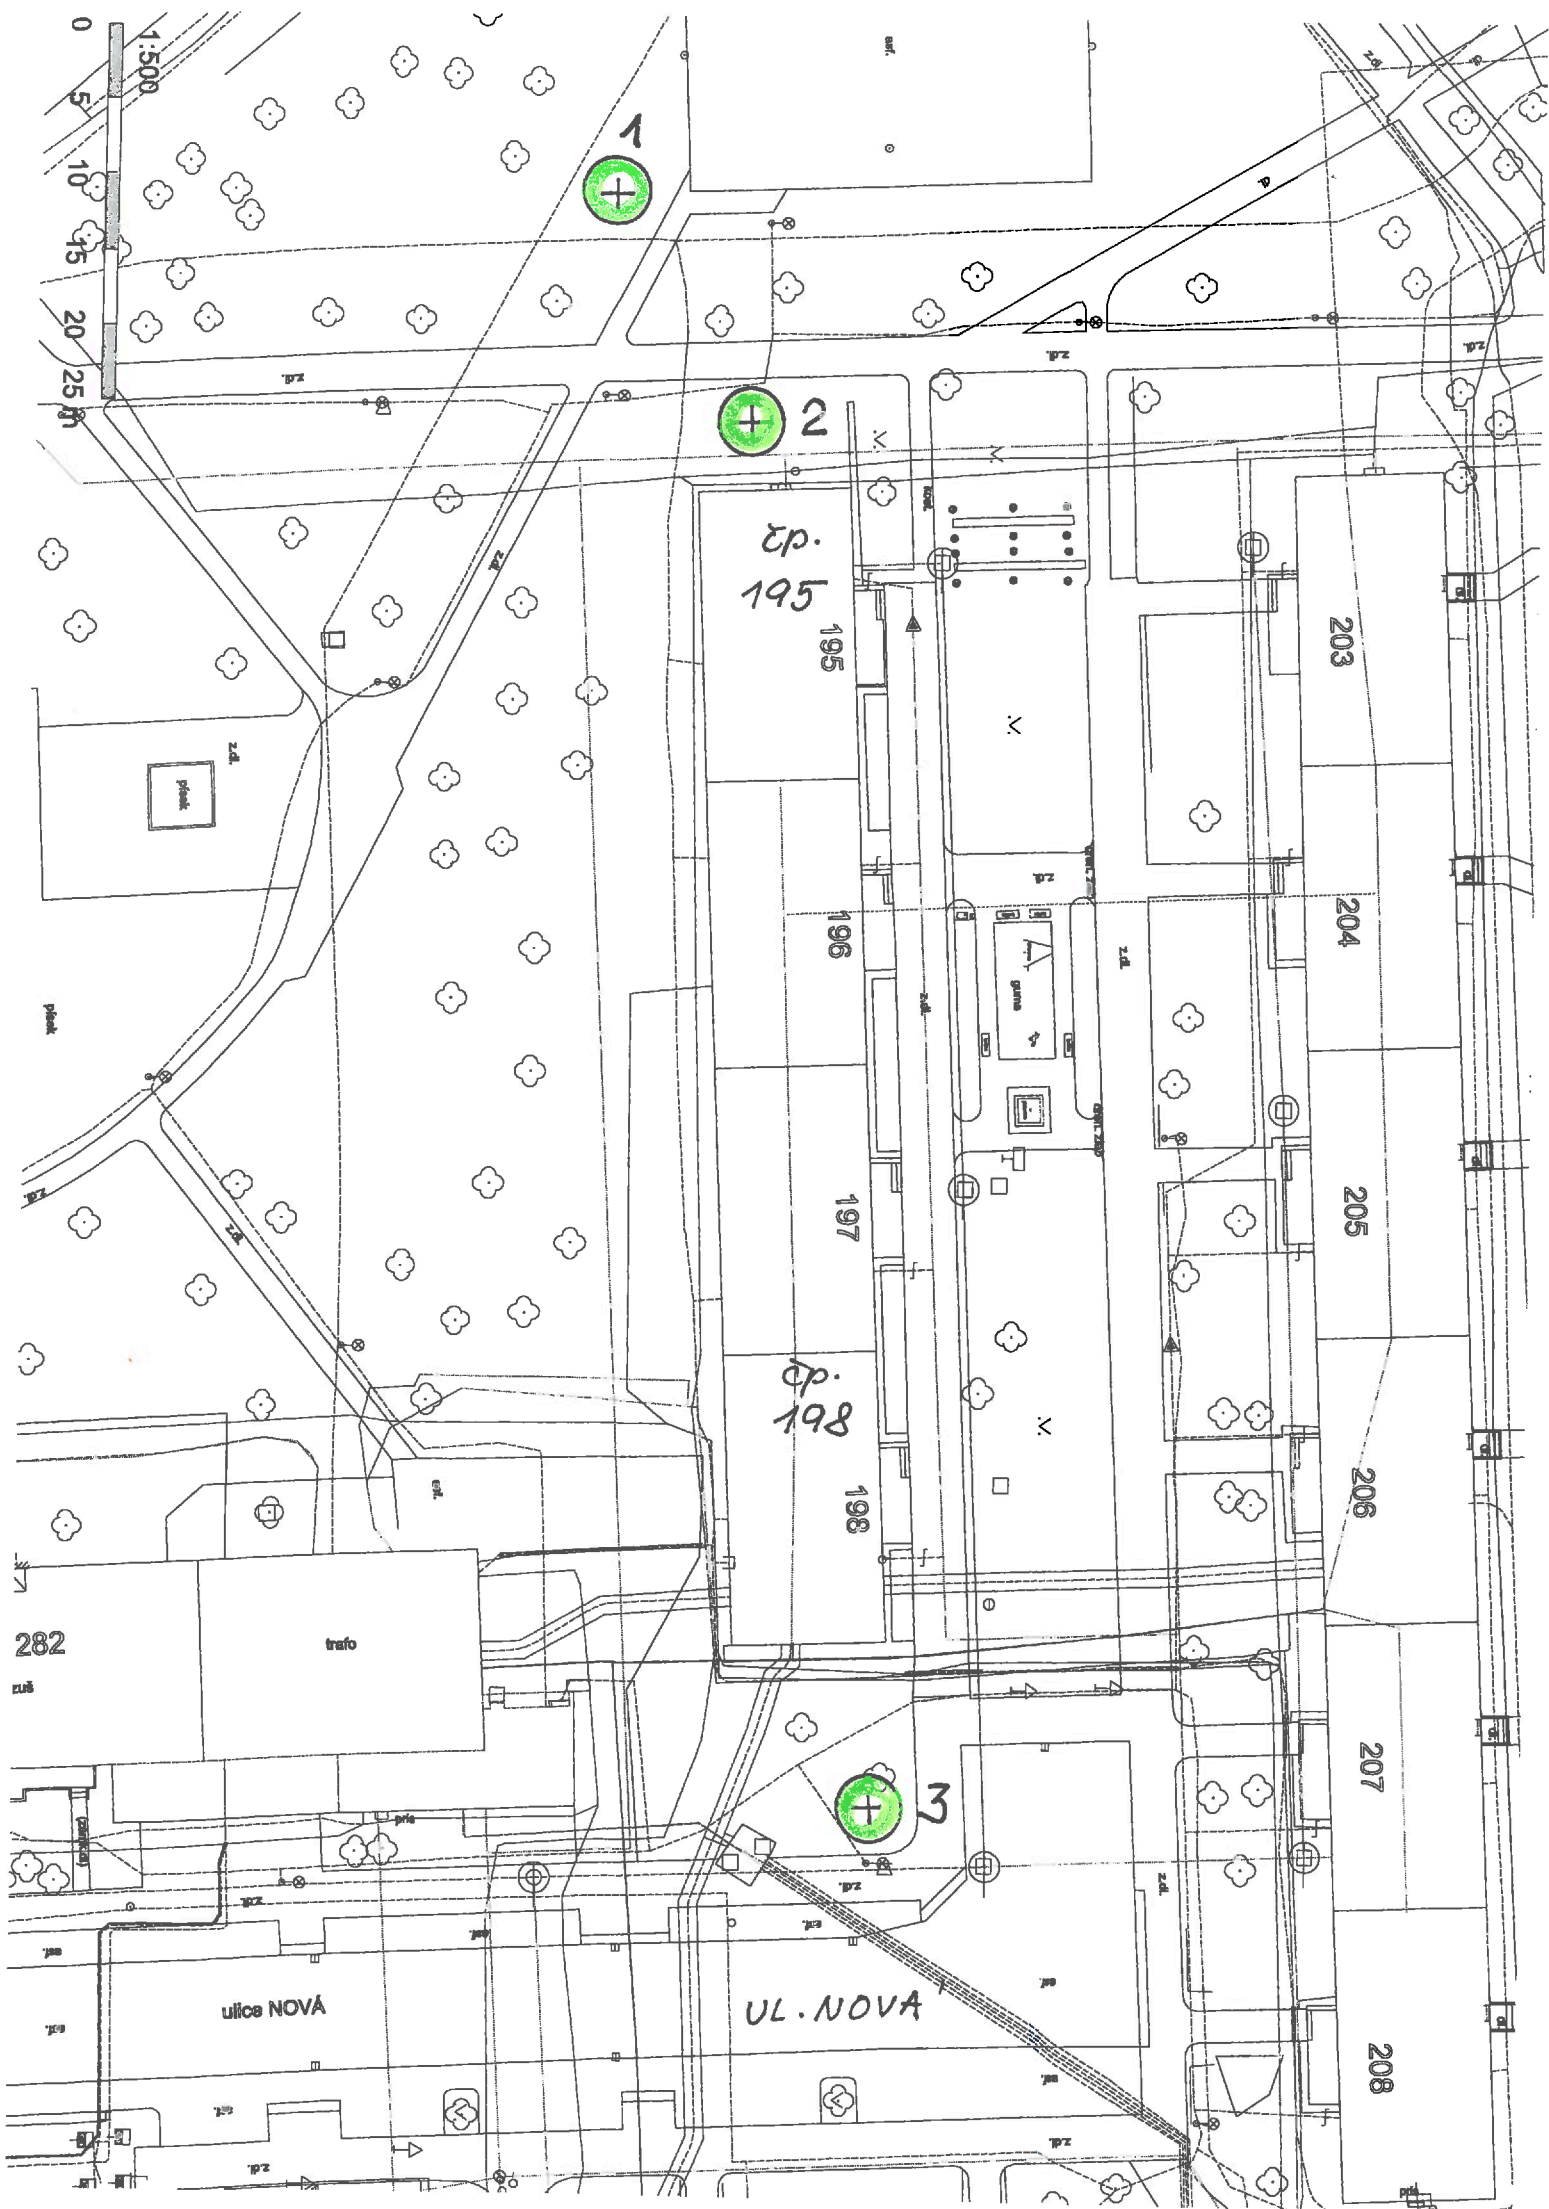


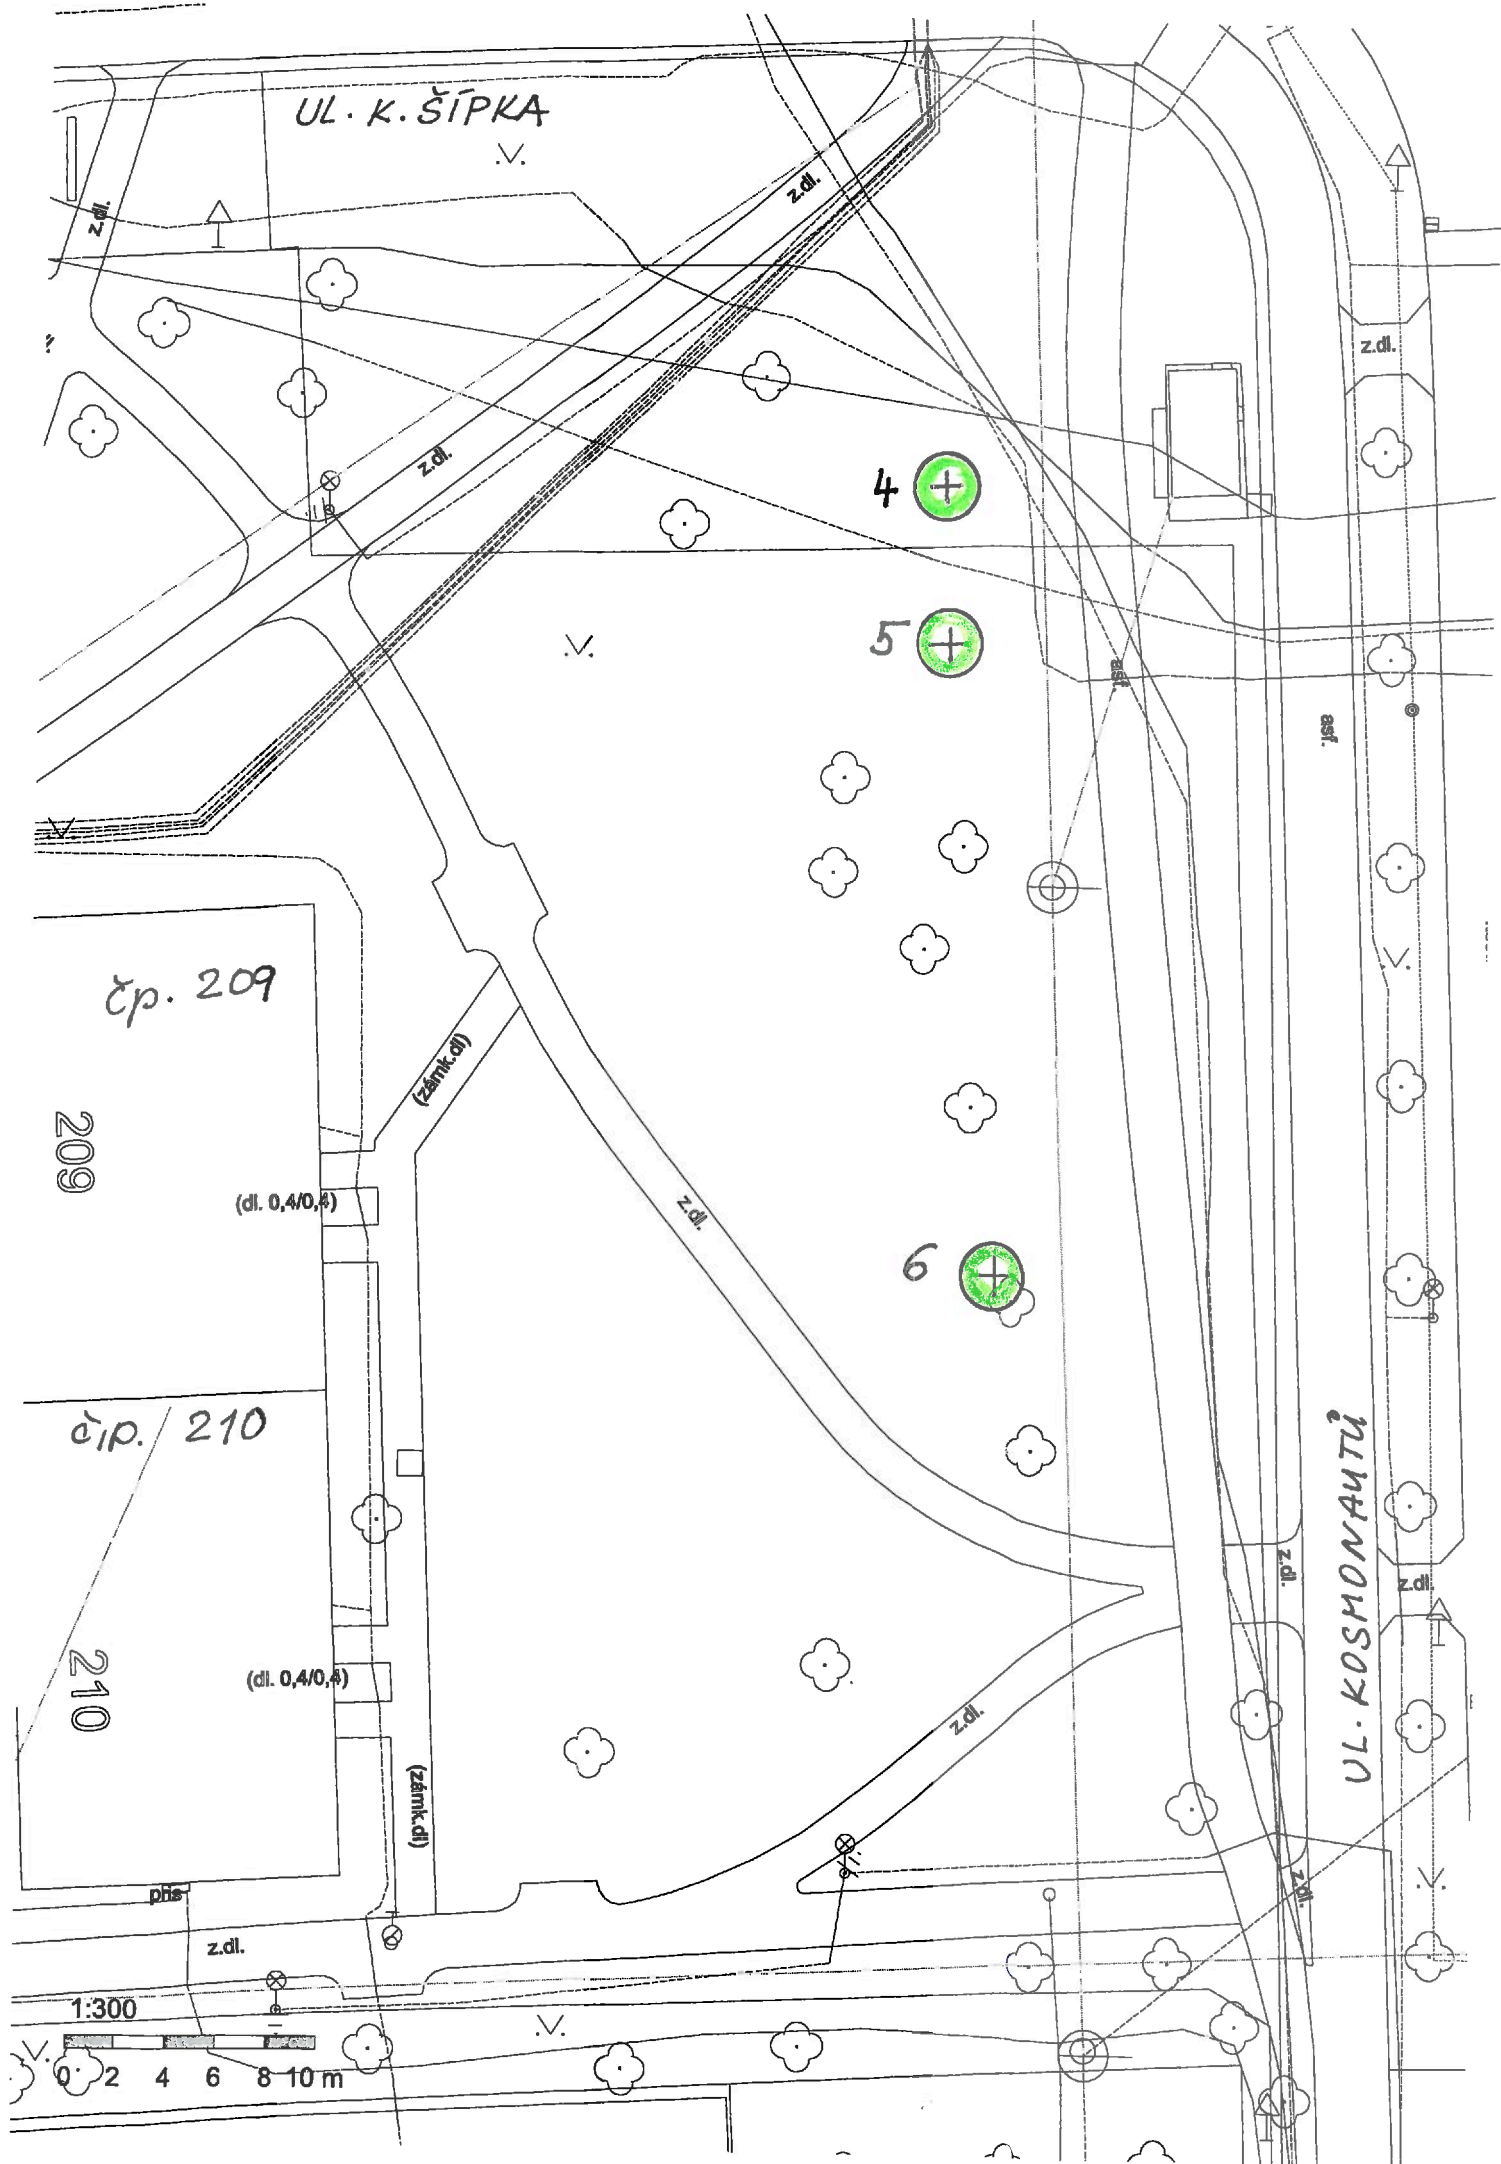

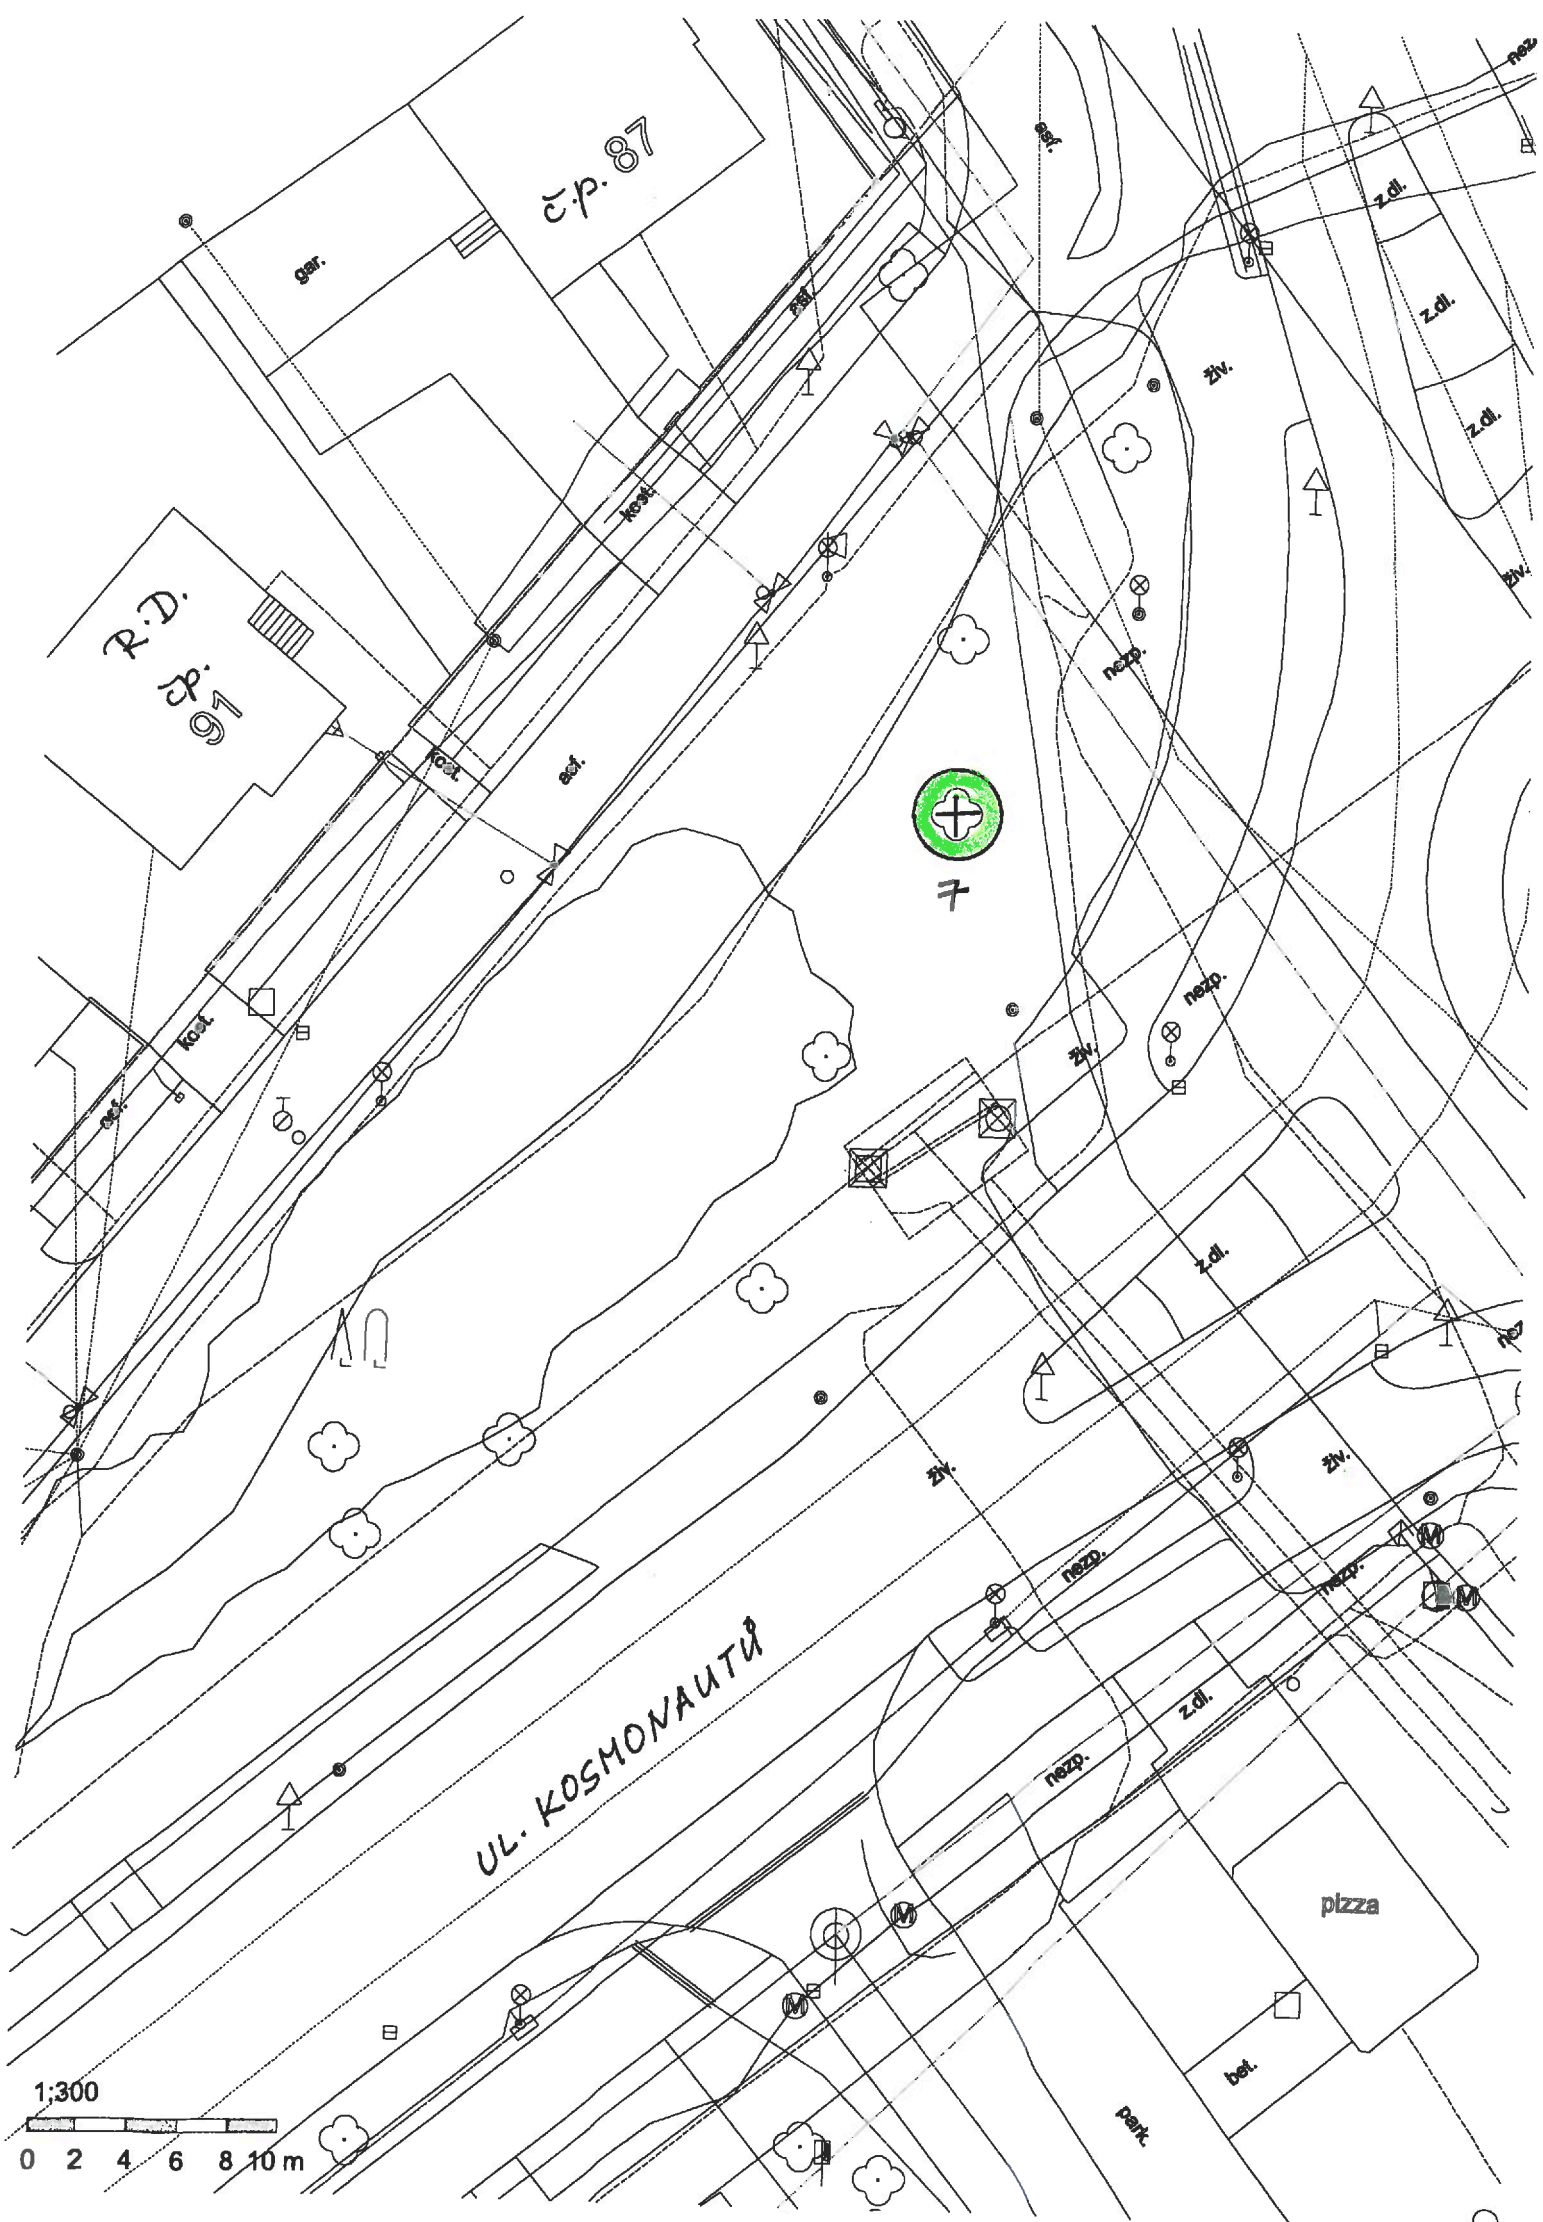

1:300



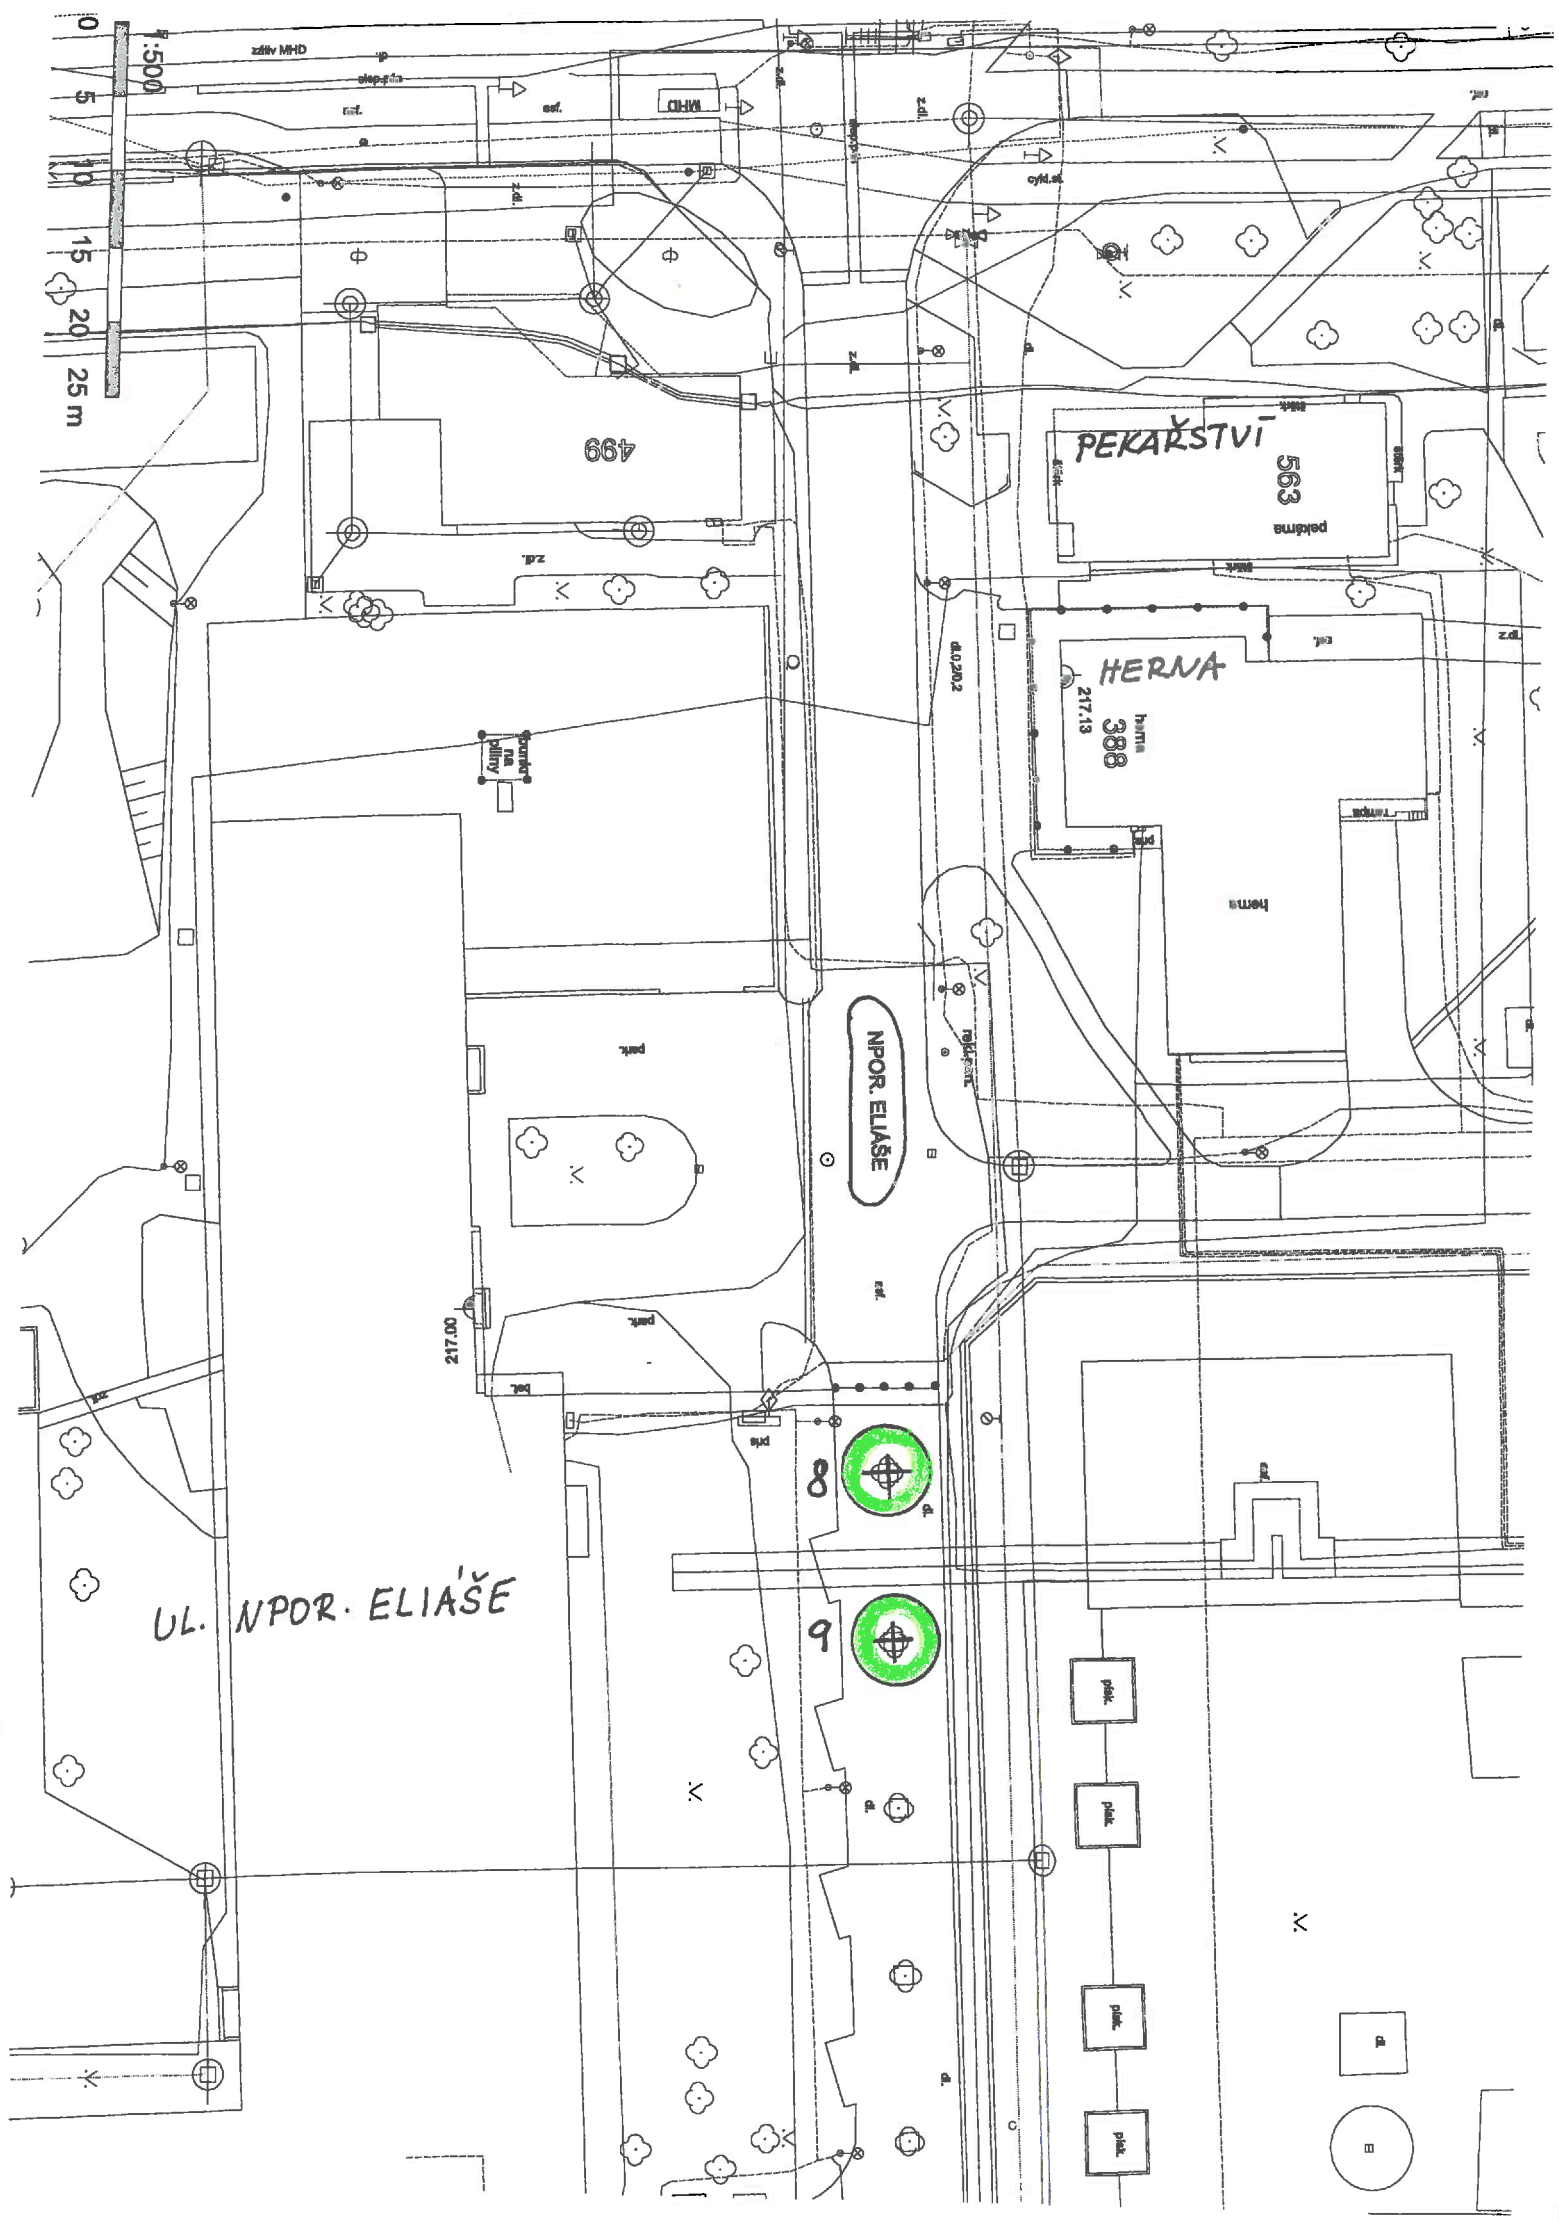

UL. NPOR. ELIAŠE

PEKAŘSTVÍ
563
pekárna

HERNA
388
217.13
herňa


499

NPOR. ELIAŠE

8

9

0
5
10
15
20
25 m

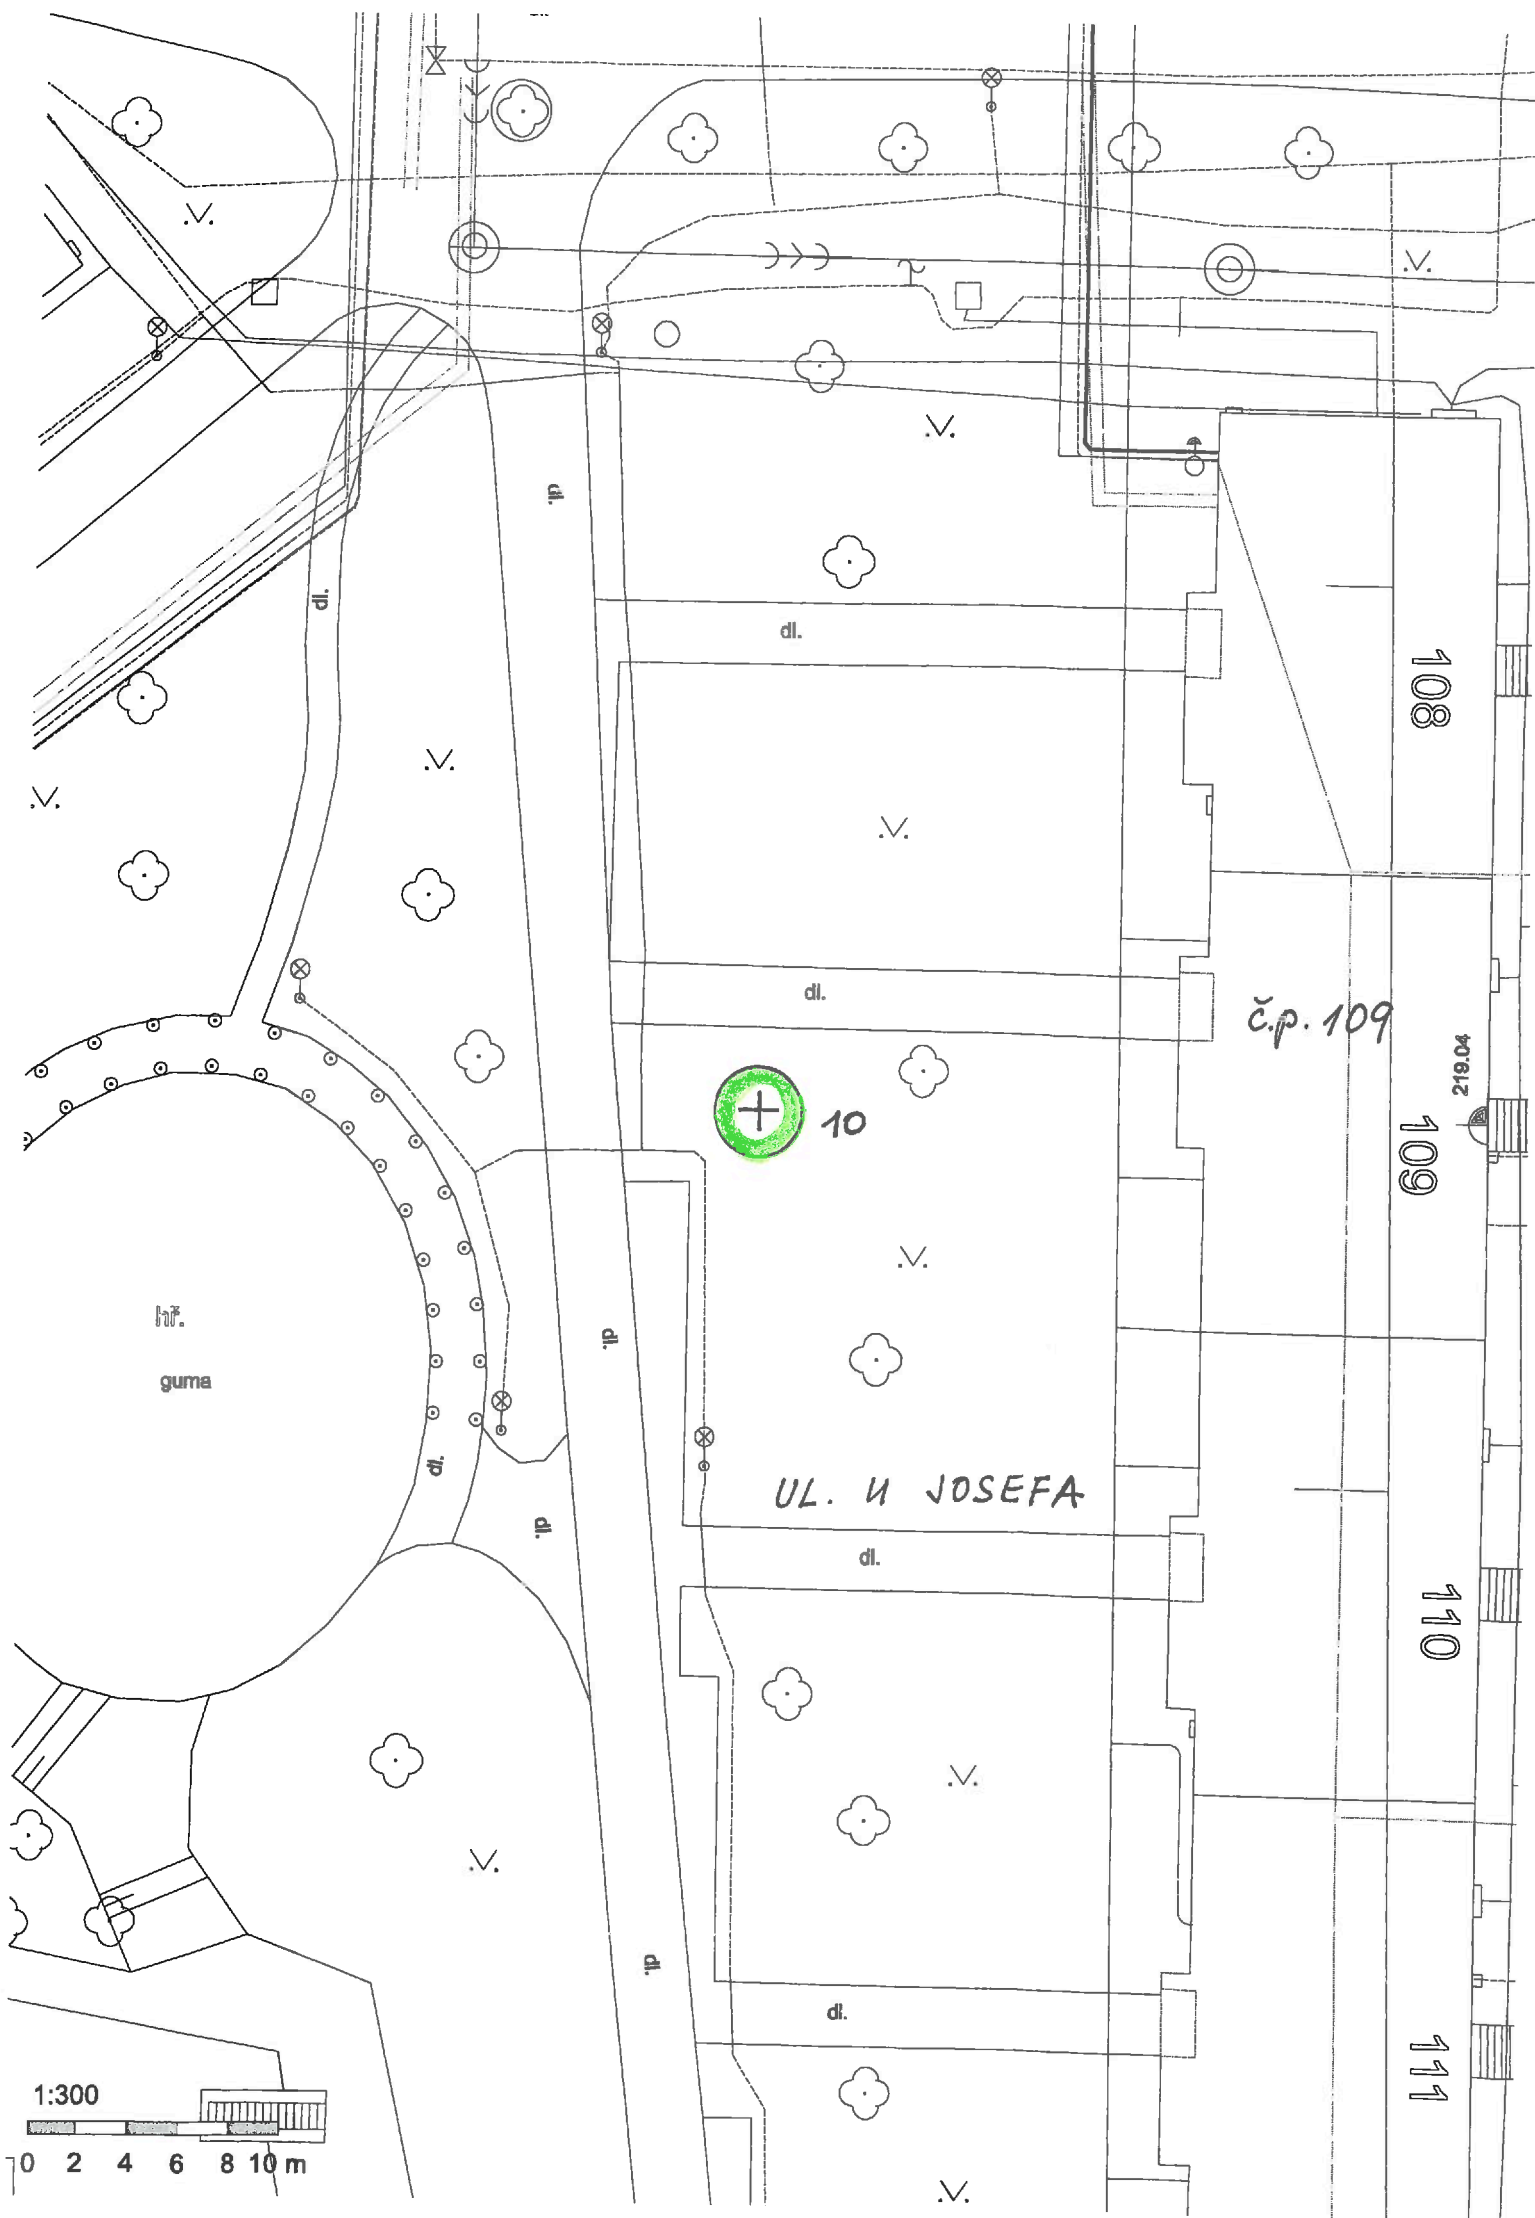

1:300

