




SCHEMA KANALIZACE

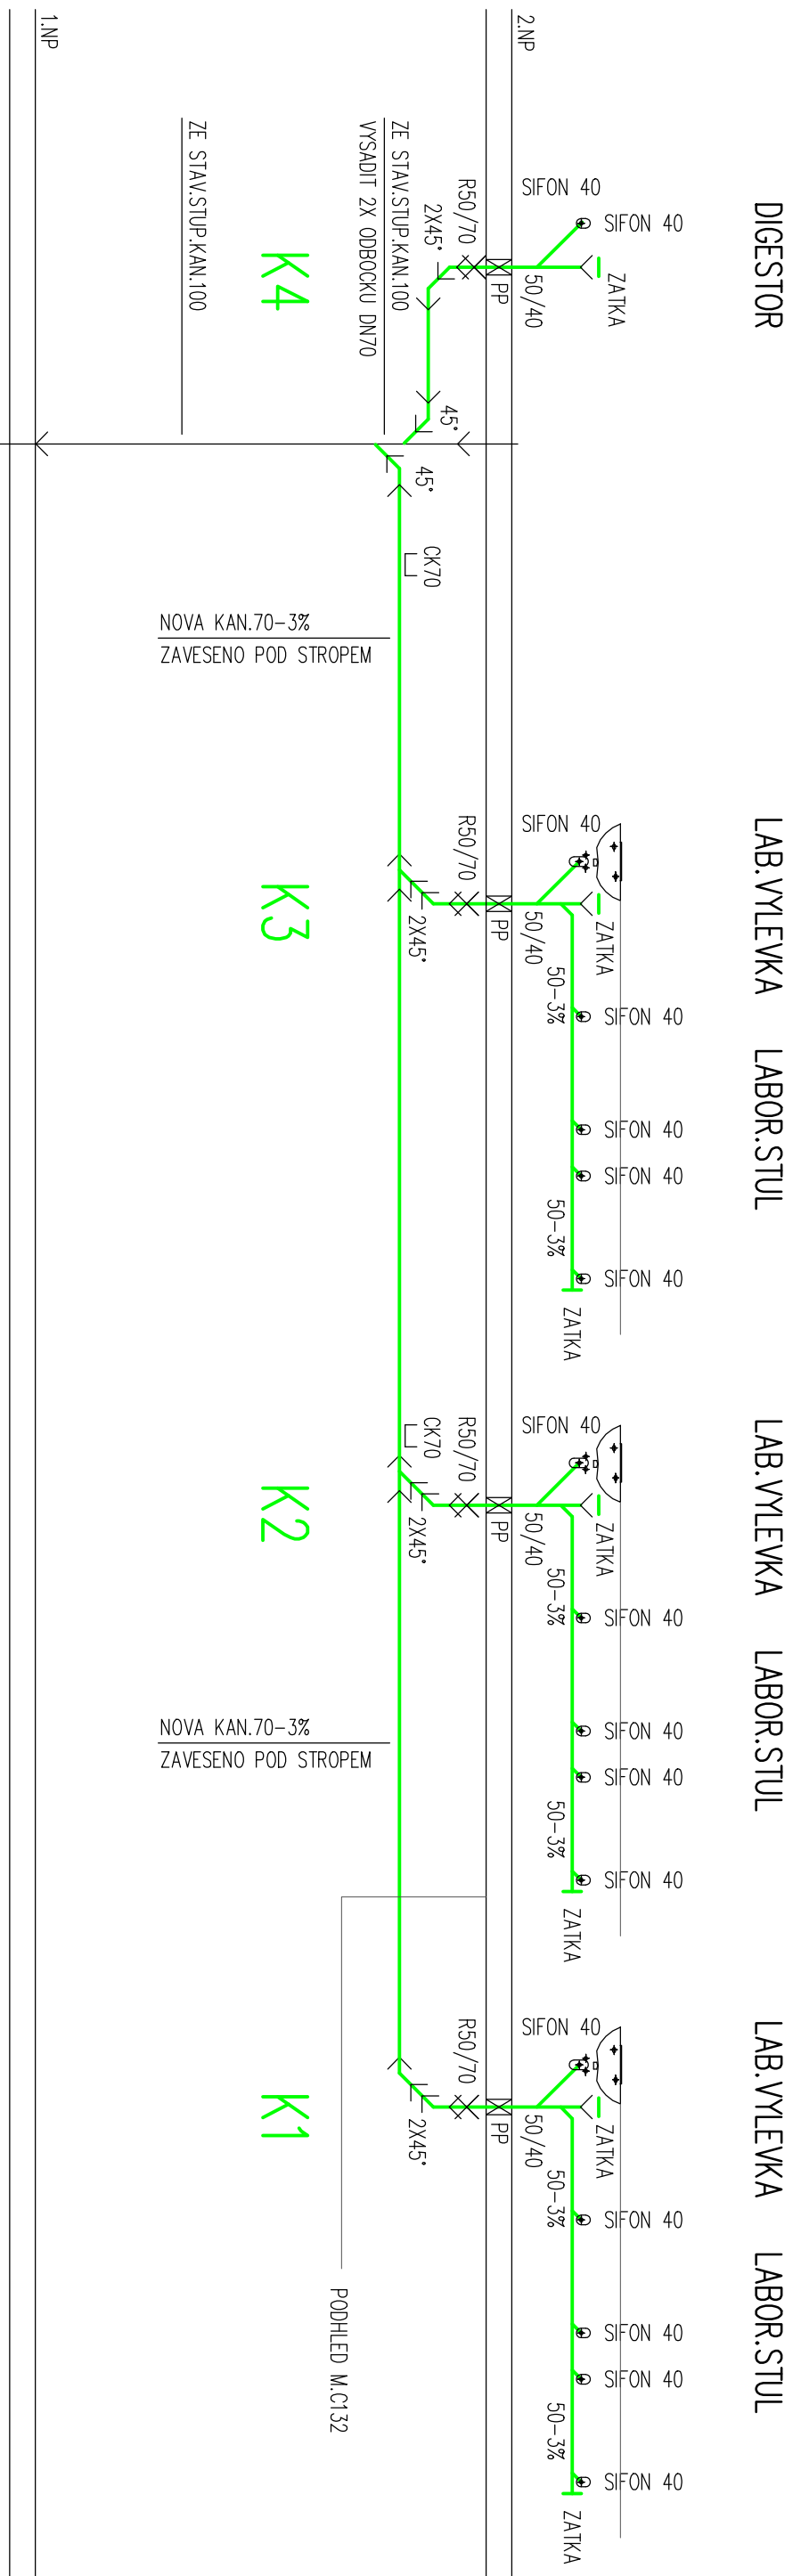

SCHEMA PLYNU

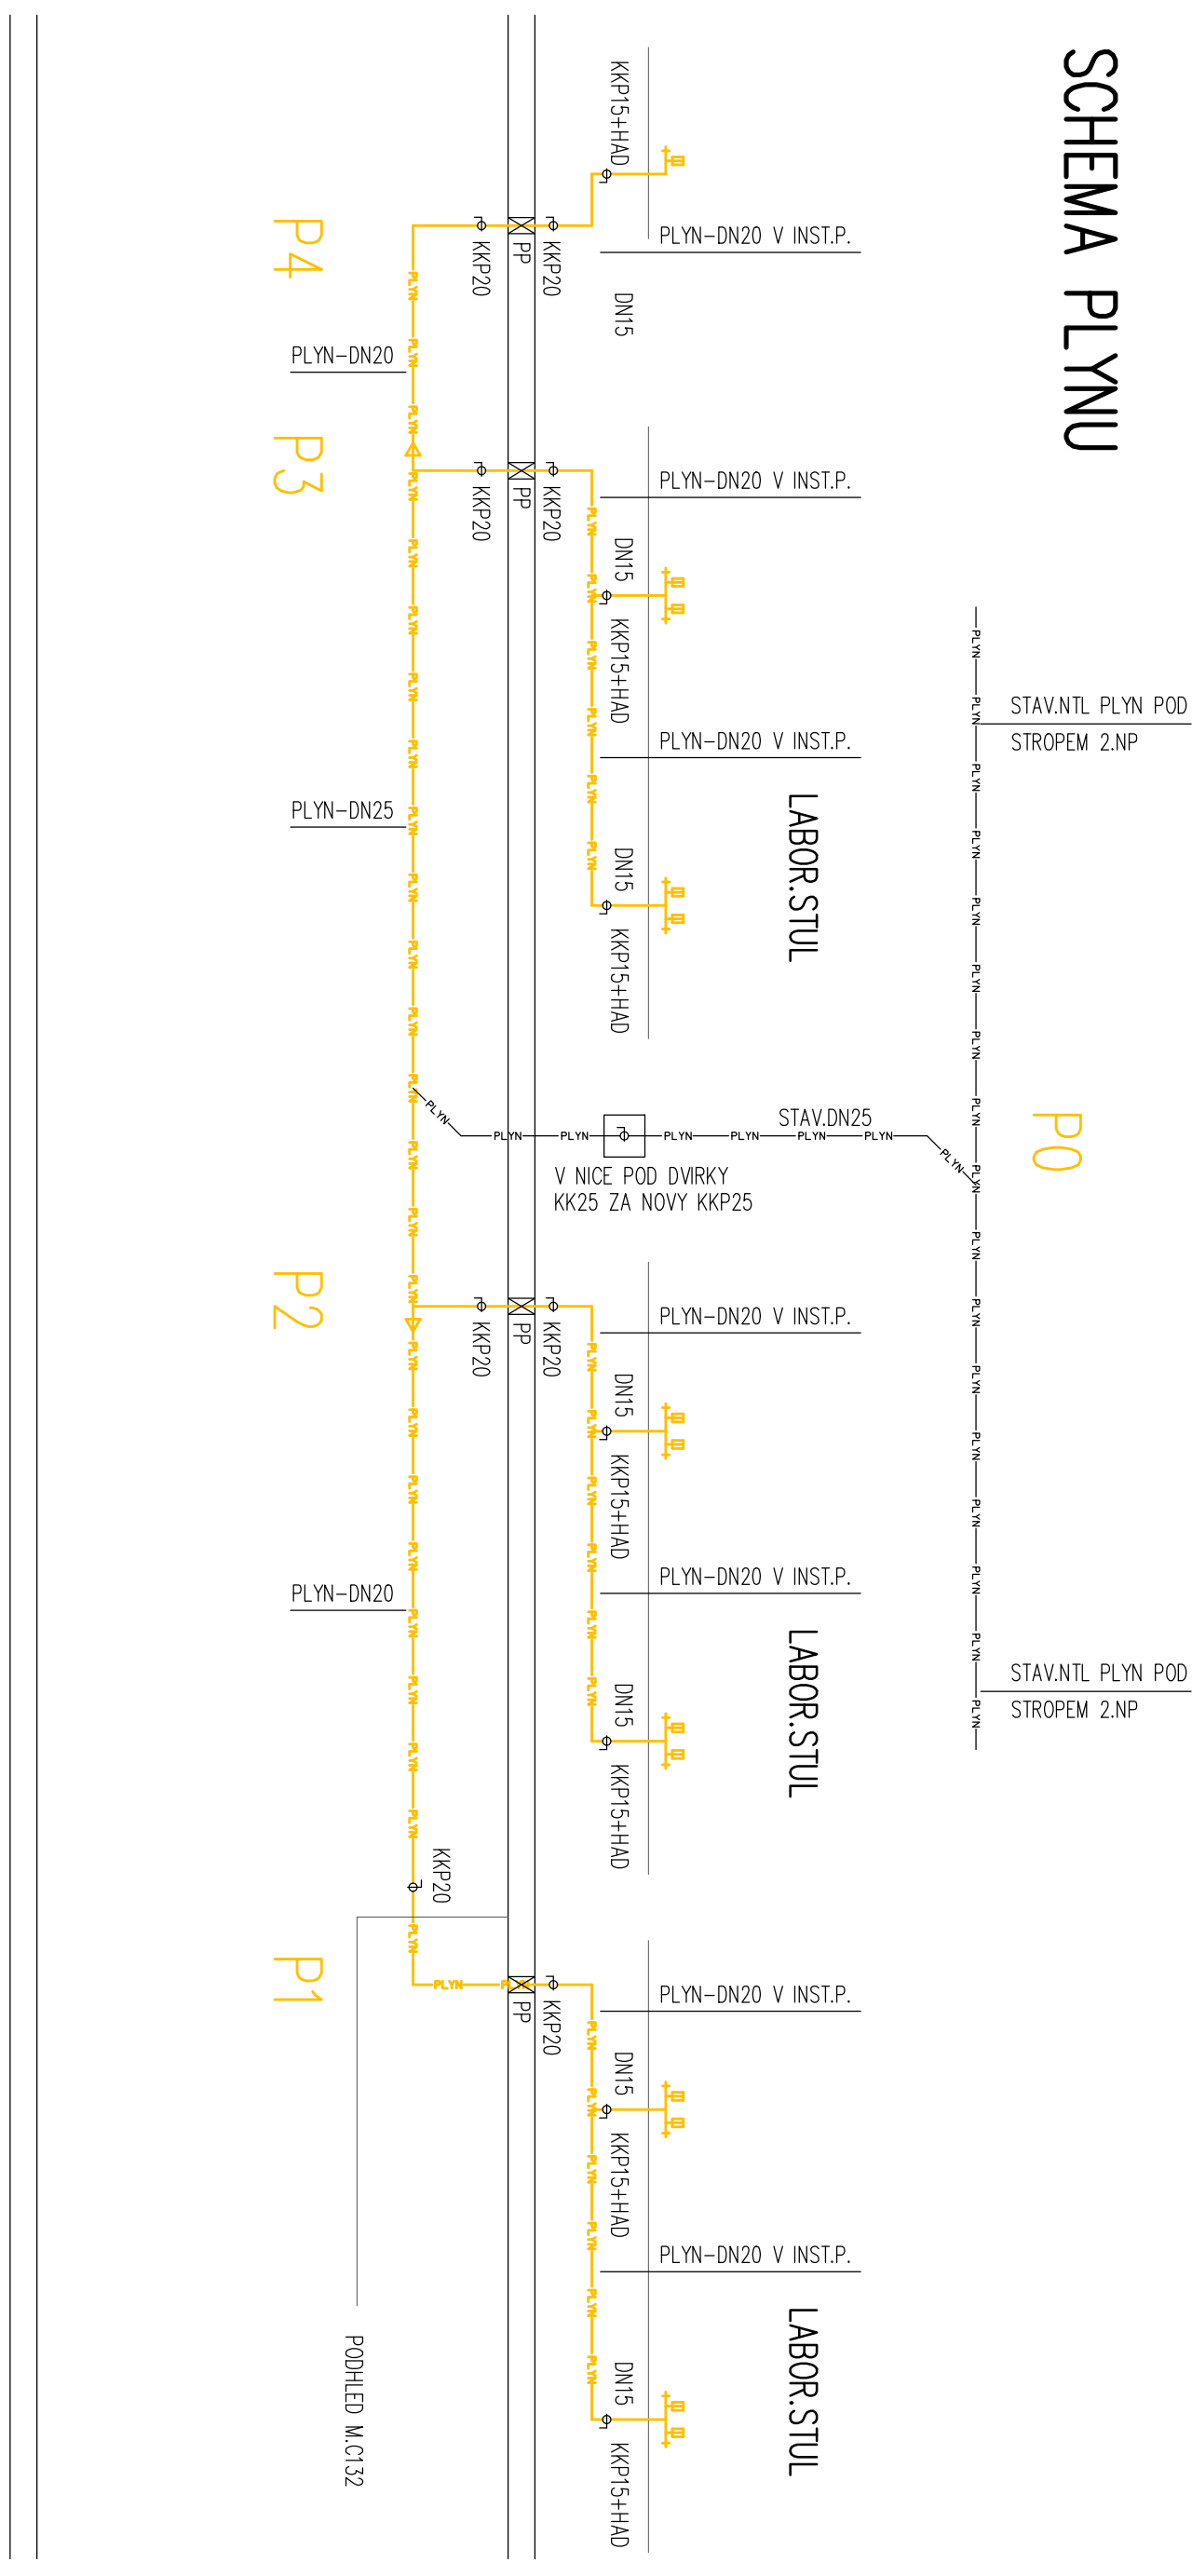

SCHEMA VODY

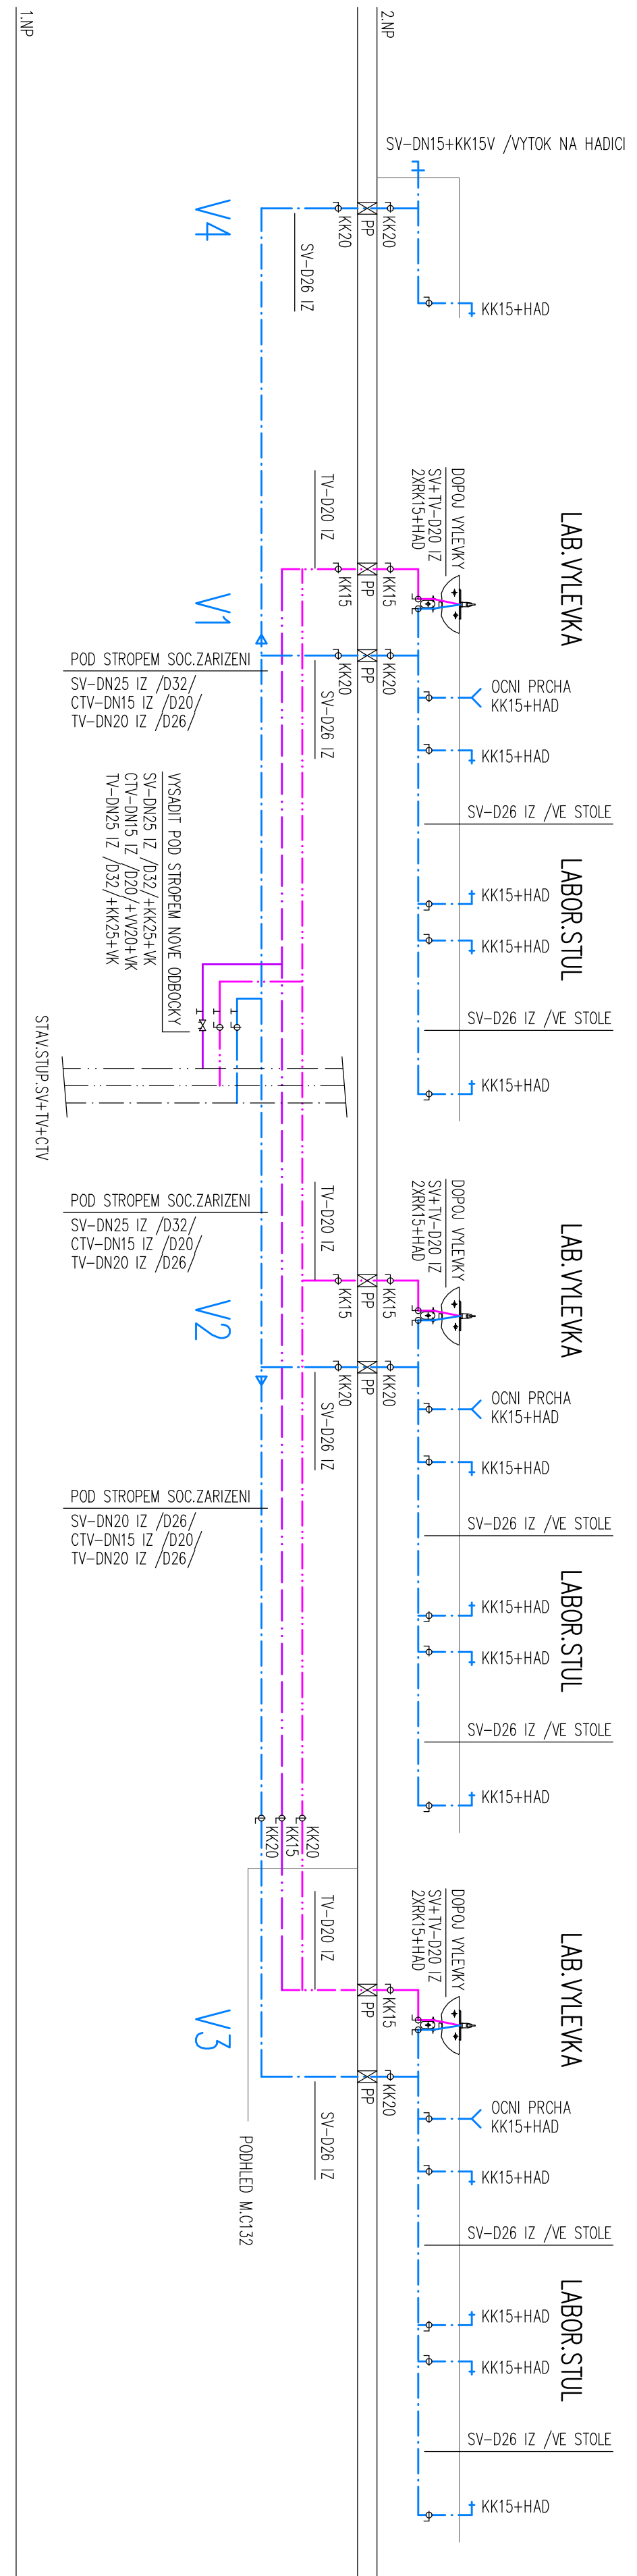

SCHEMA ZT