

k.ú. TOUŽIM

II/198 MODERNIZACE SILNICE KOJŠOVICE - TOUŽIM SITUACE ZÁBORU

M 1:1000

0.1

0.0

MĚSTO TOUŽIM
3216


DOČASNÝ ZÁBOR
162 m²

2868/2

3111/5

2765/56


606

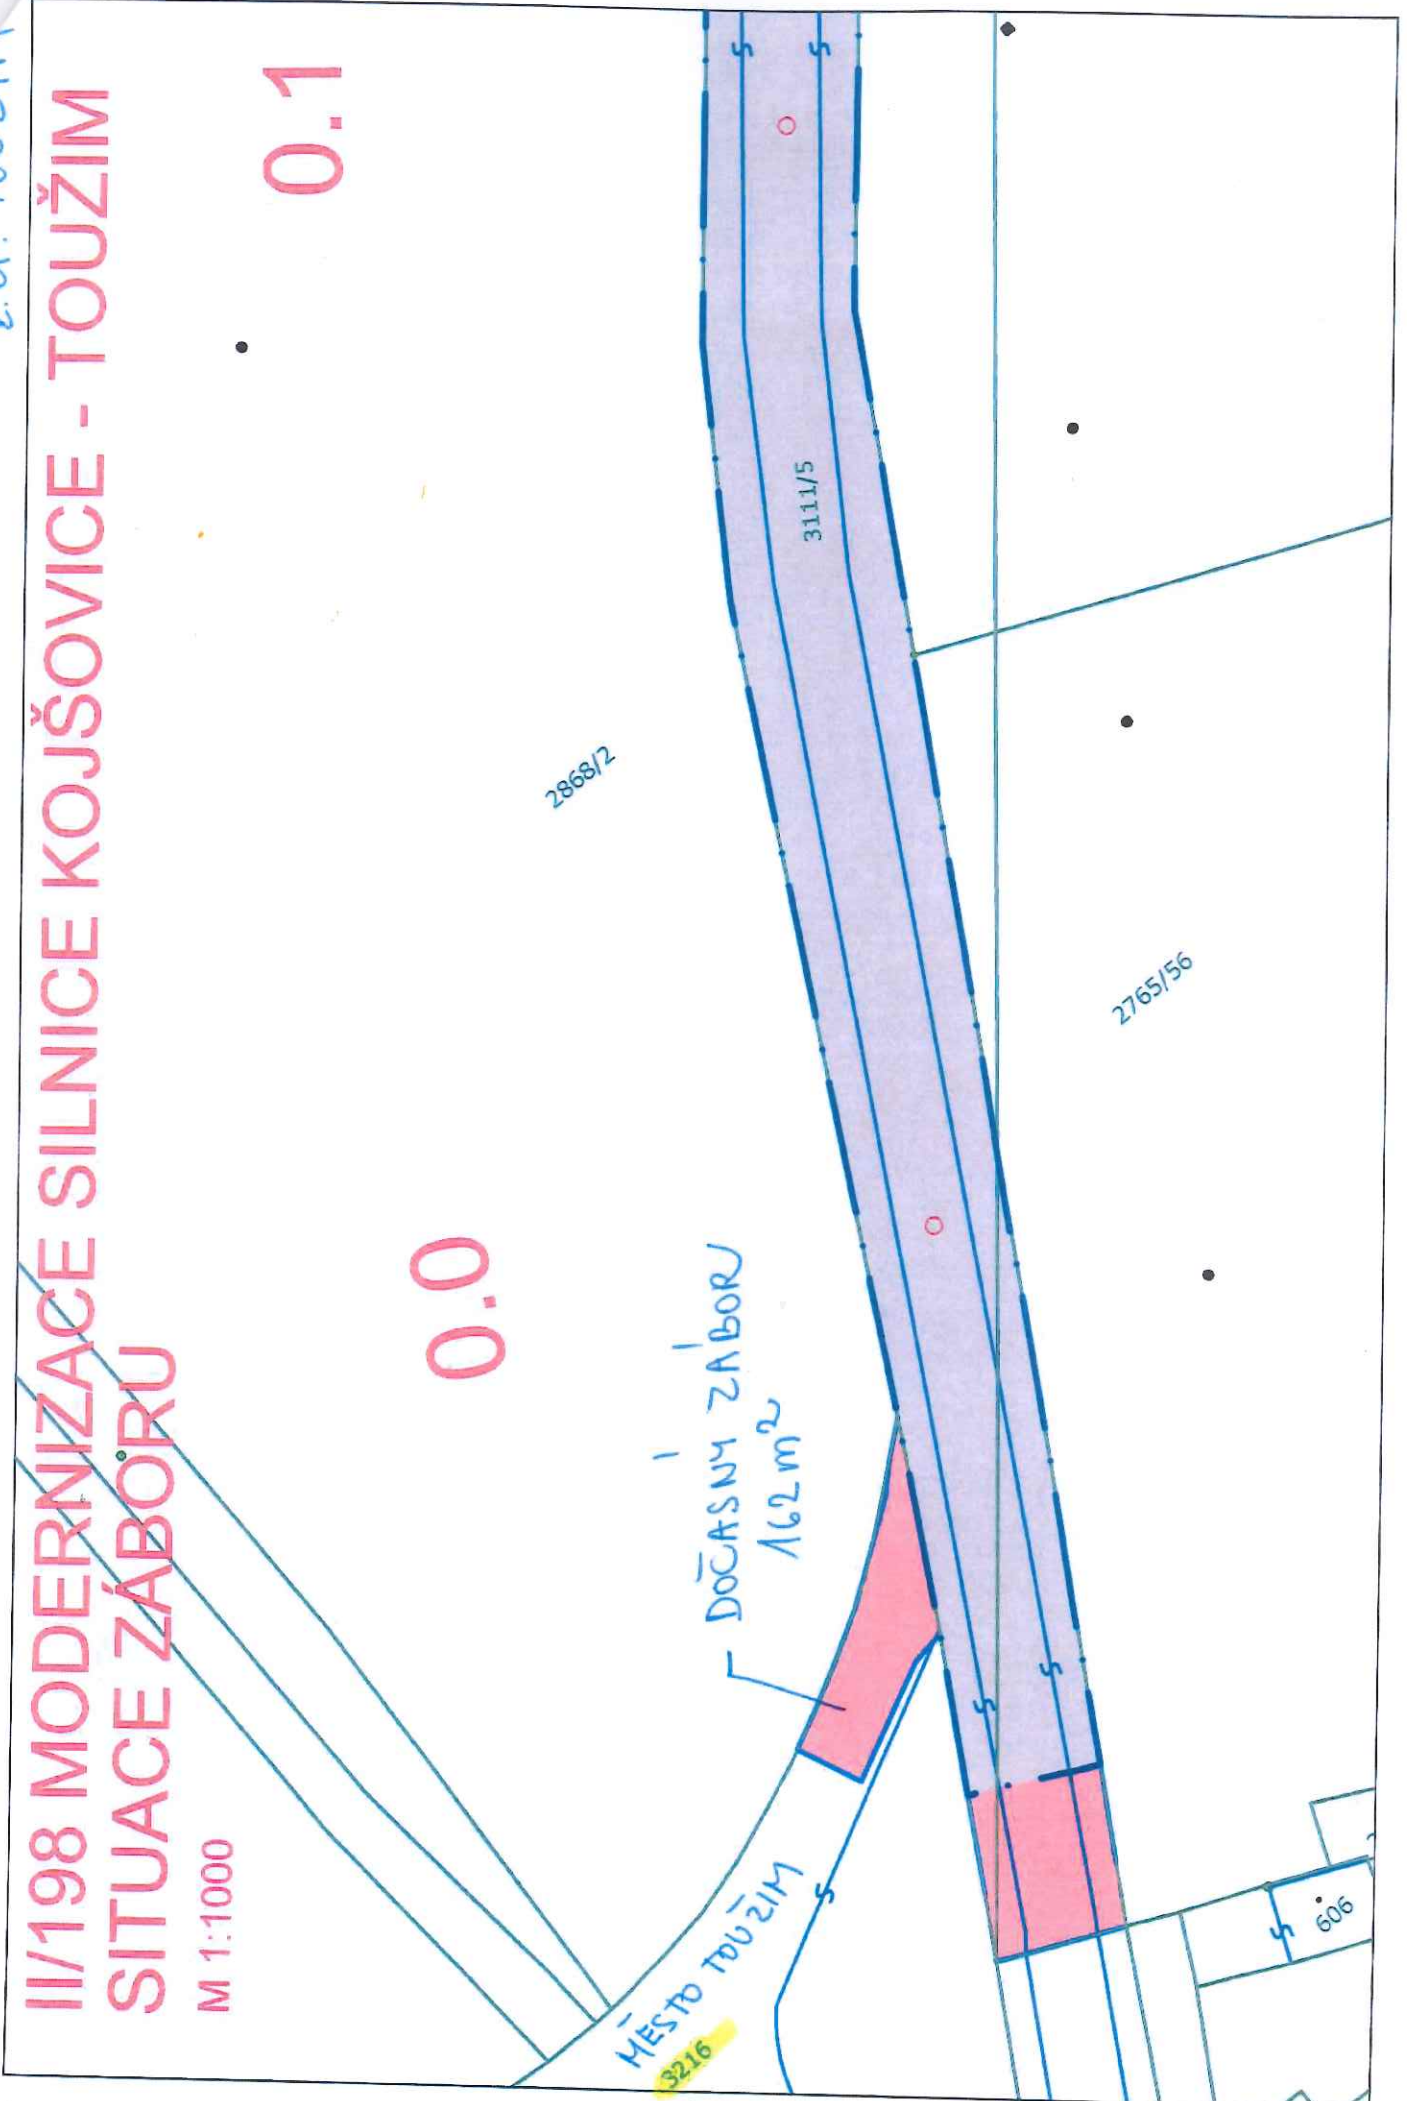

k.ú. TOUŽIM

P.č. 3216 - MĚSTO TOUŽIM
DOČASNĚ ZKROU 162 m²

0.0

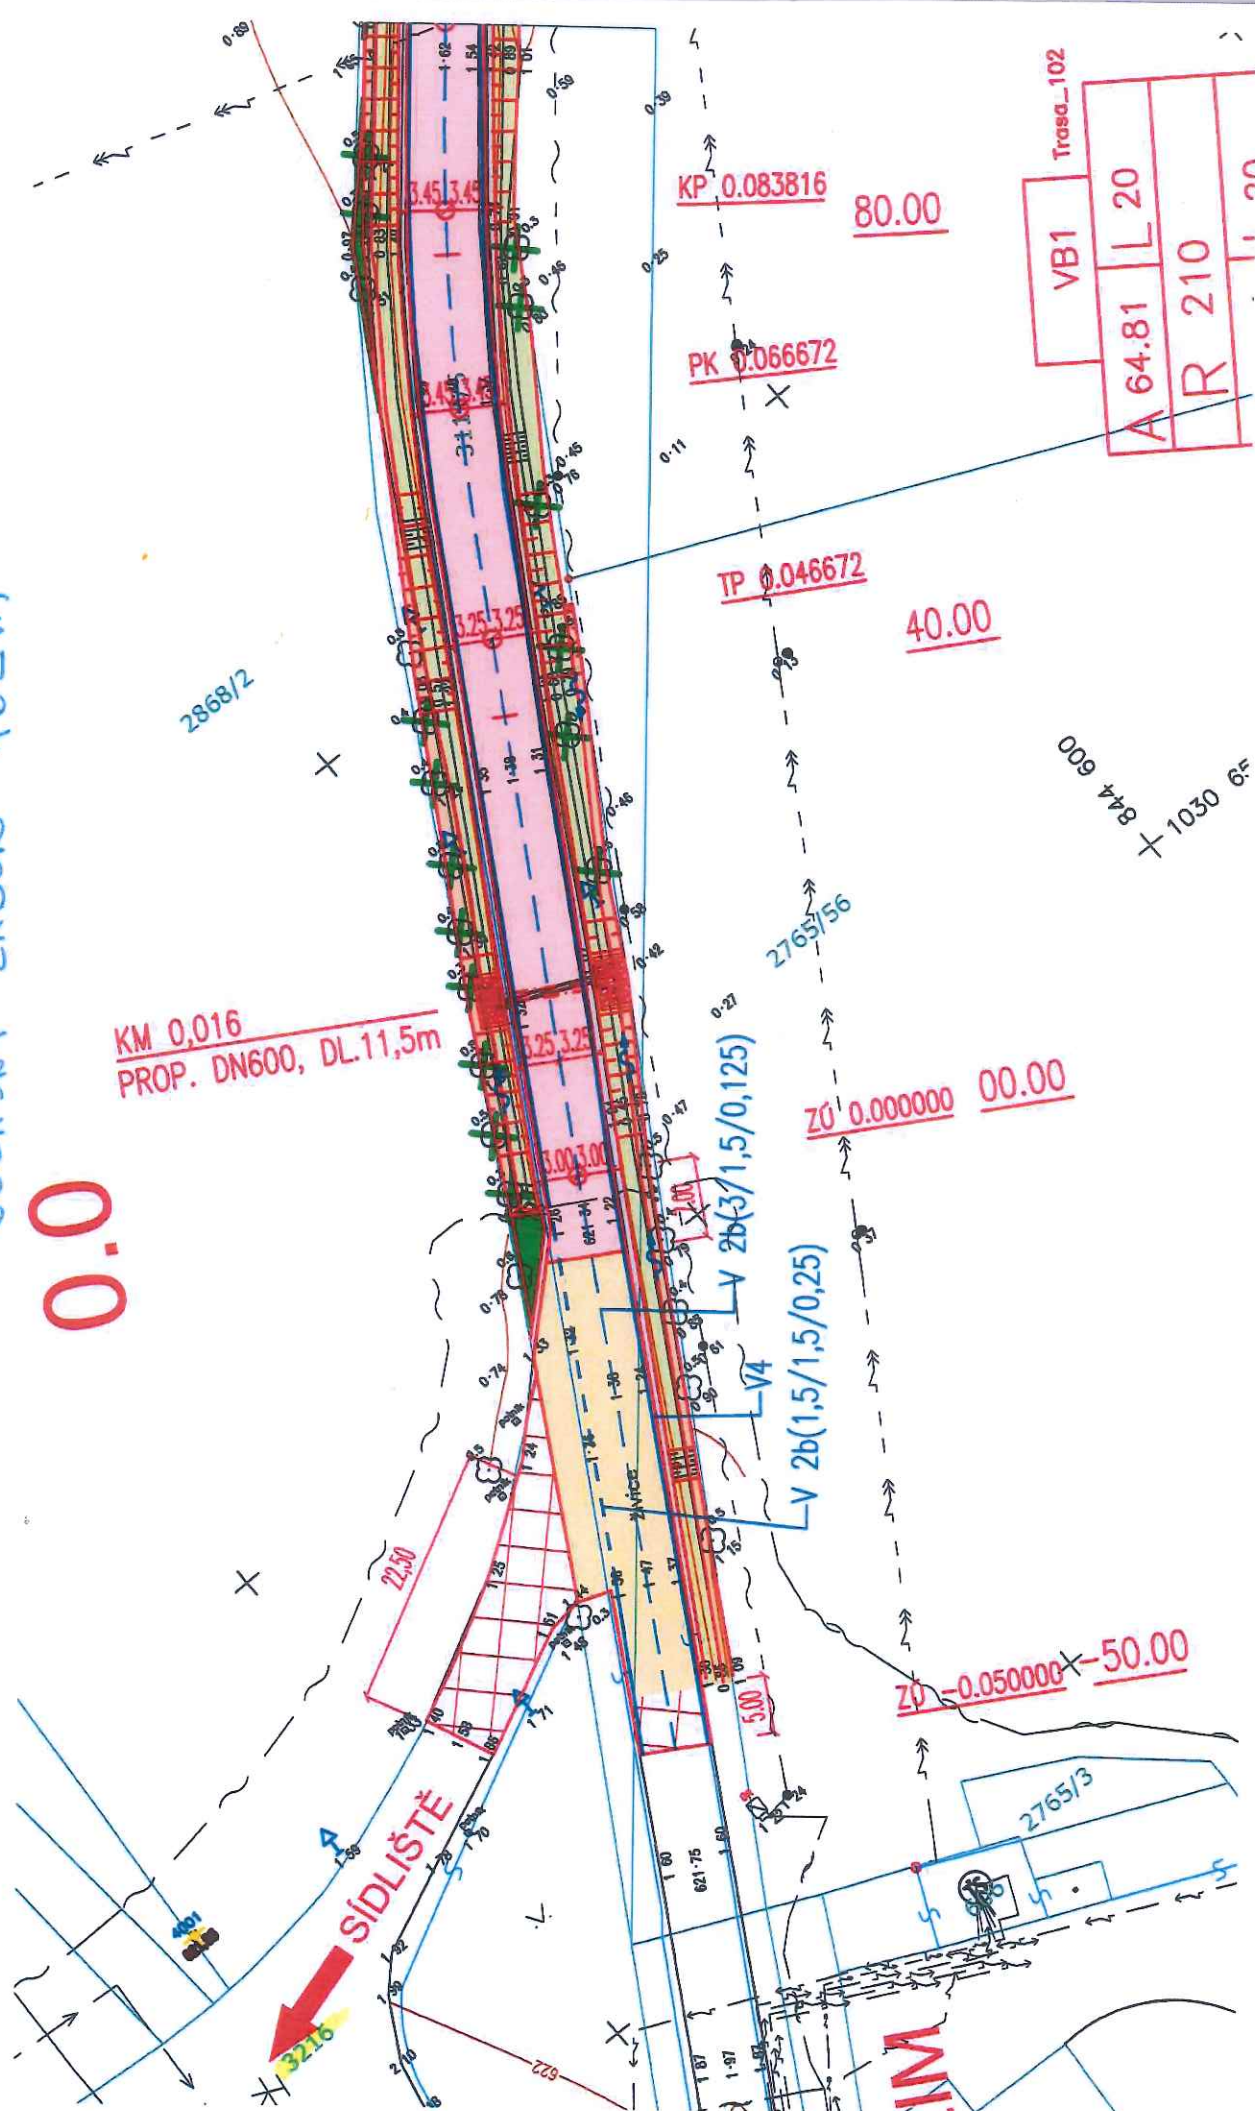

KM 0,016
PROP. DN600, DL.11,5m

KP 0,083816
80.00

PK 0,066672

TP 0,046672
40.00

Z0 0,000000 00.00

Z0 -0,050000 -50.00

Trasa_102	
VB1	L 20
A 64.81	R 210

SÍDLIŠTĚ

2868/2

2765/56


844 600
+ 1030 6'

2765/3

IM

1.4

k.ú. TOUŽIM

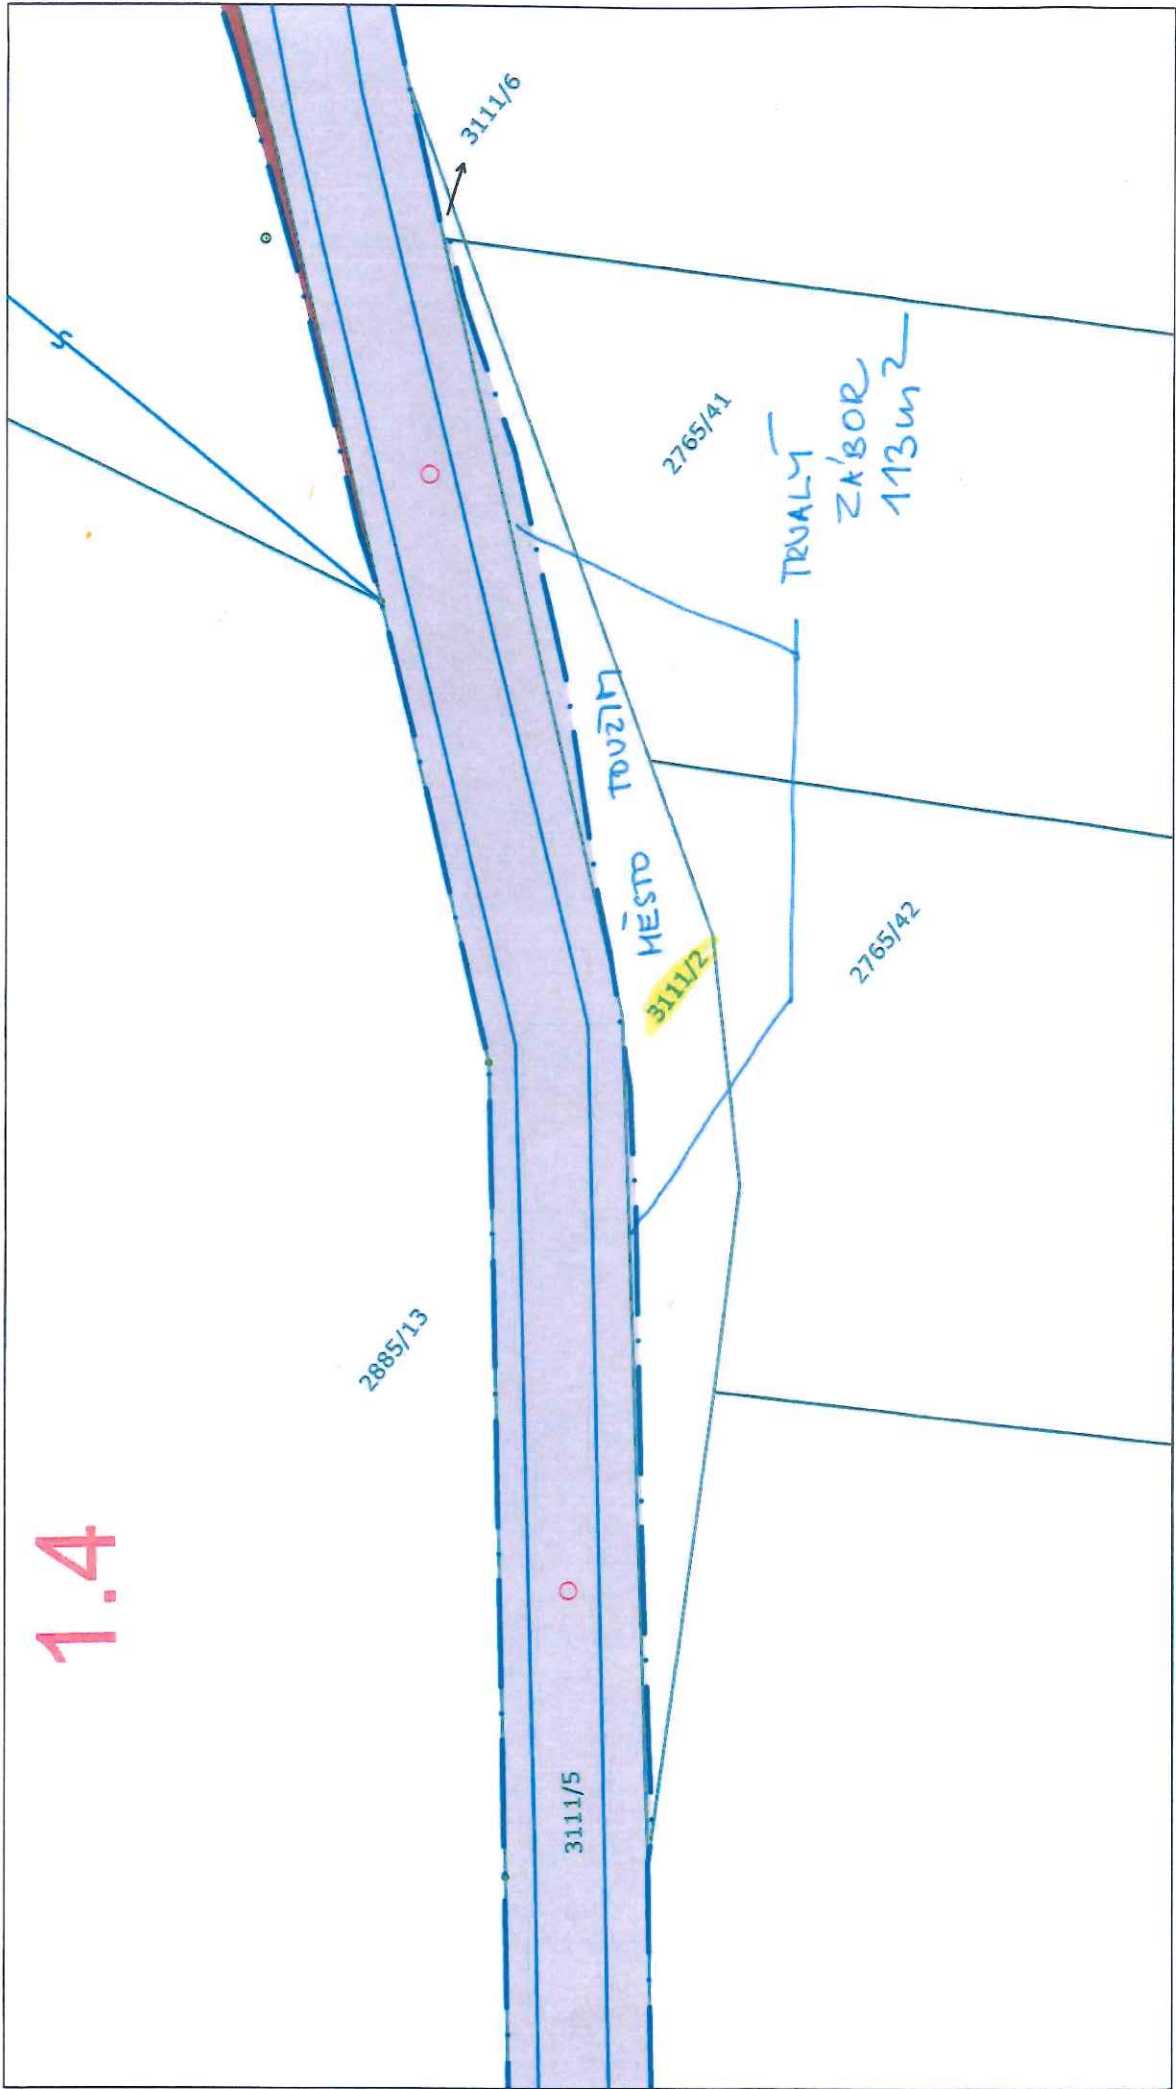

k.ú. TOUŽIM

p.č. 3111/2 - MĚSTO TOUŽIM
x TRVALÝ ZÁBOR - 113 m²

VB10	Trasa_102	
A 100	L 40	
R x 250		
A 136.93	L 75	

1.4

TP 1.404002

KP 1.455428

PK 1.444002

1.5

8 KM 1.493 65
SJEZD S PROPUST.
DN 400, DL. 9,3m

PTK 1.530428

A 136.
R
A 66.3

60.00

00.00

40.00

80.00

20.00

