


Dohoda k dodatku č. 1 k PS 84N16/58

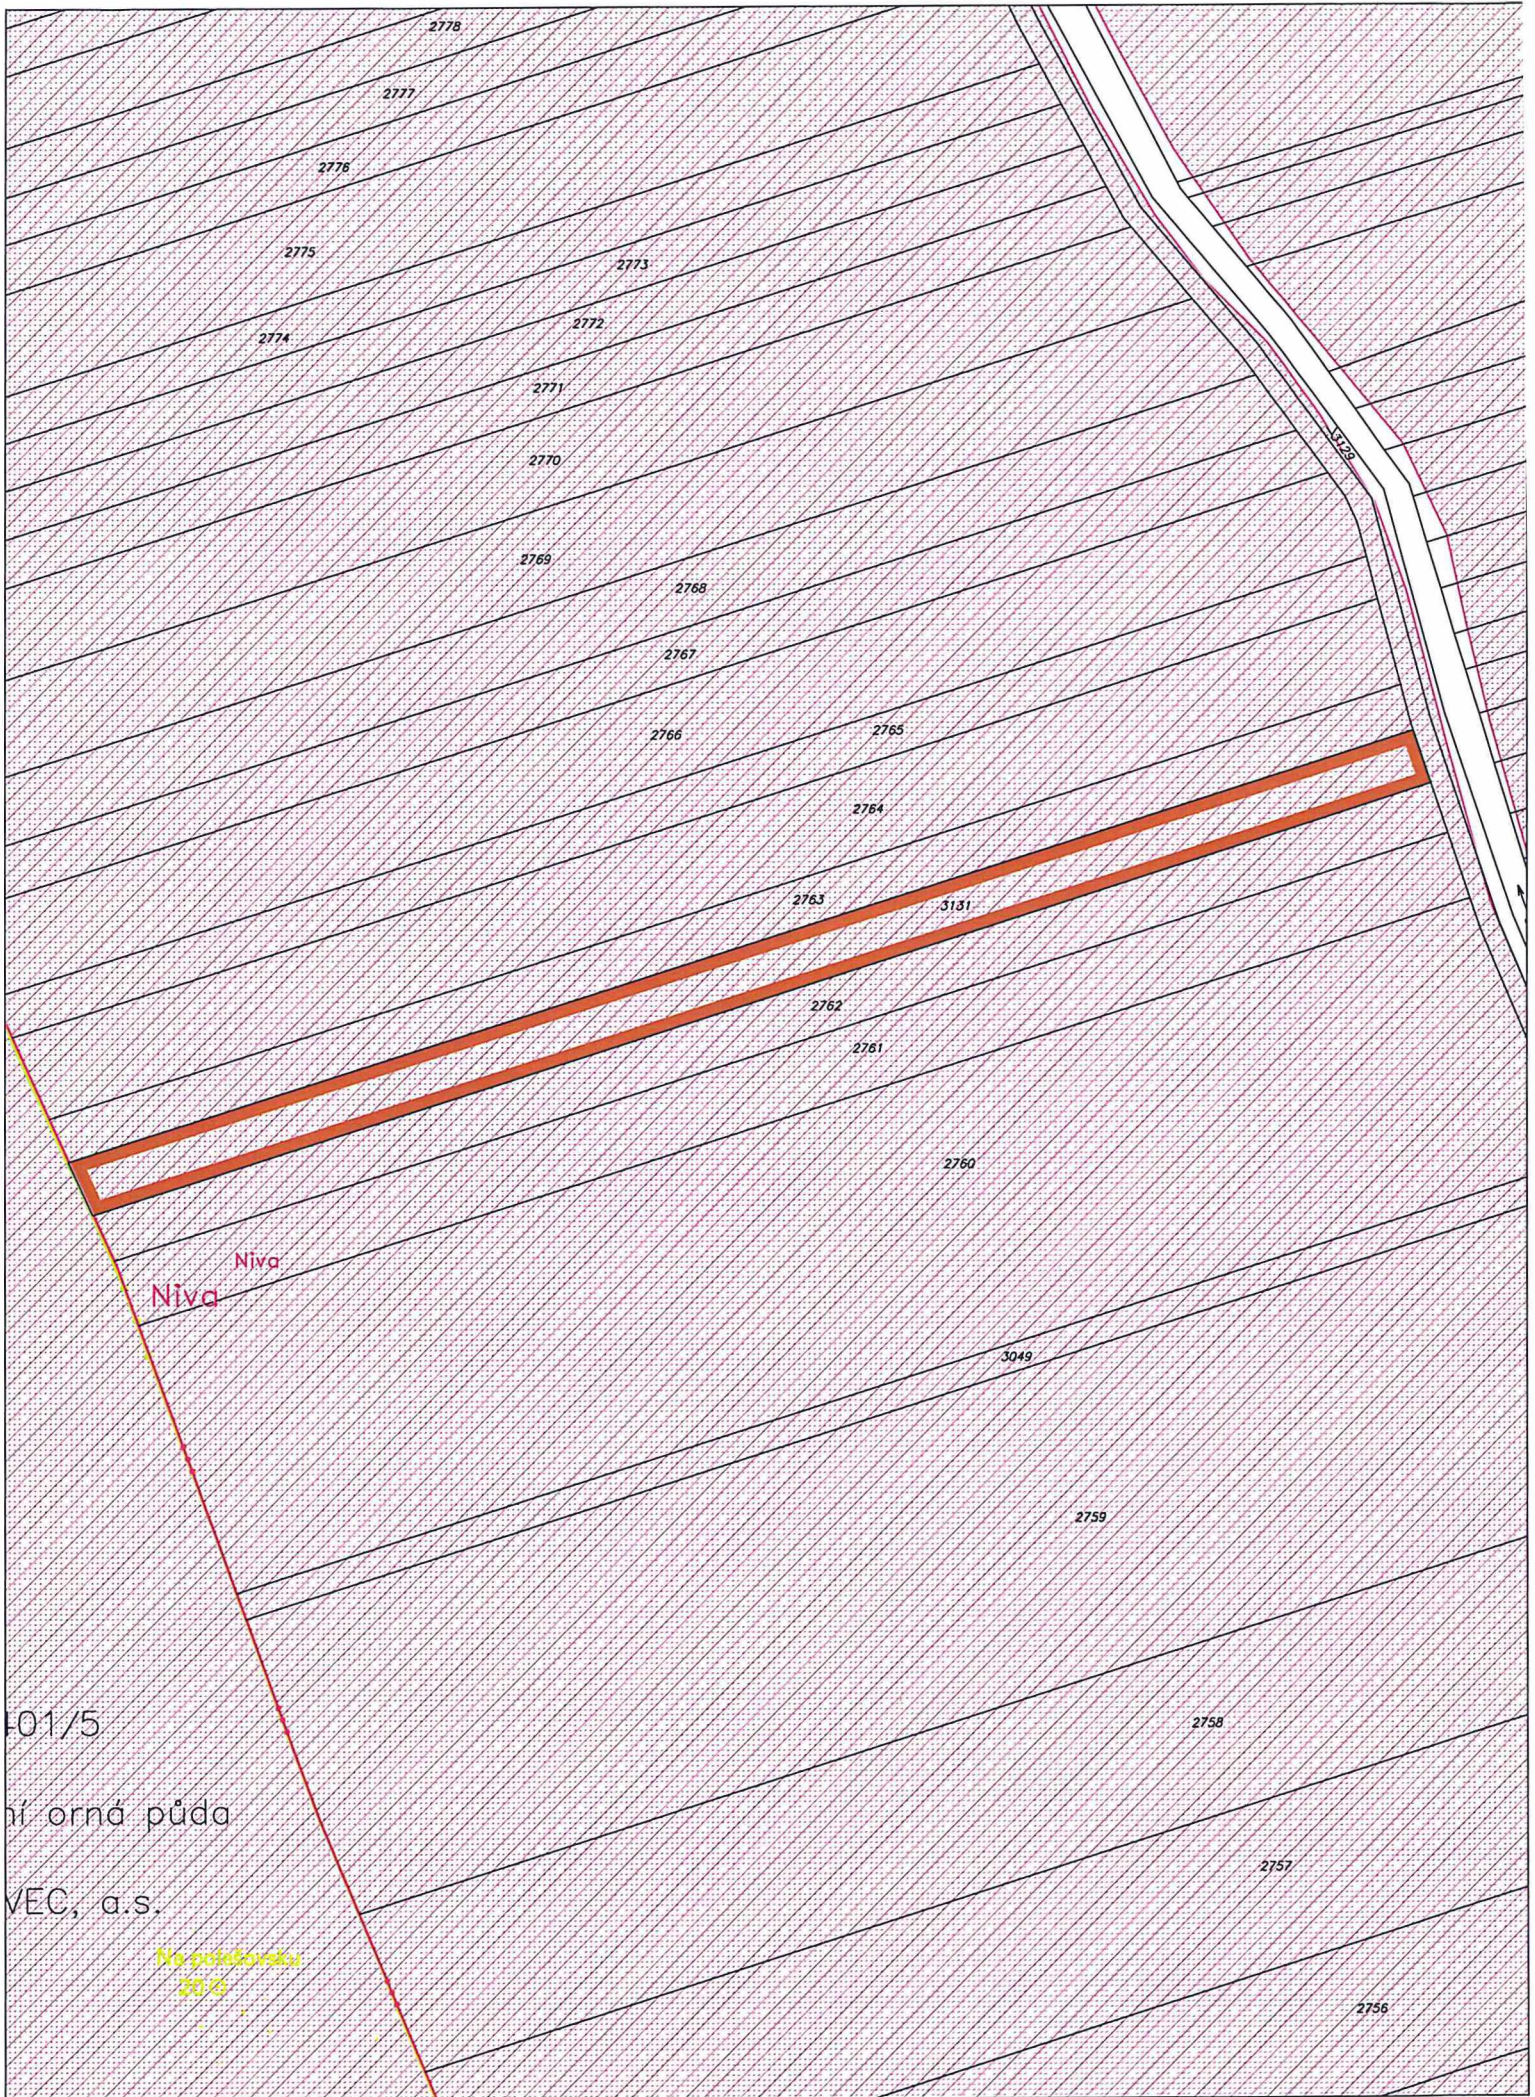

1:1500