


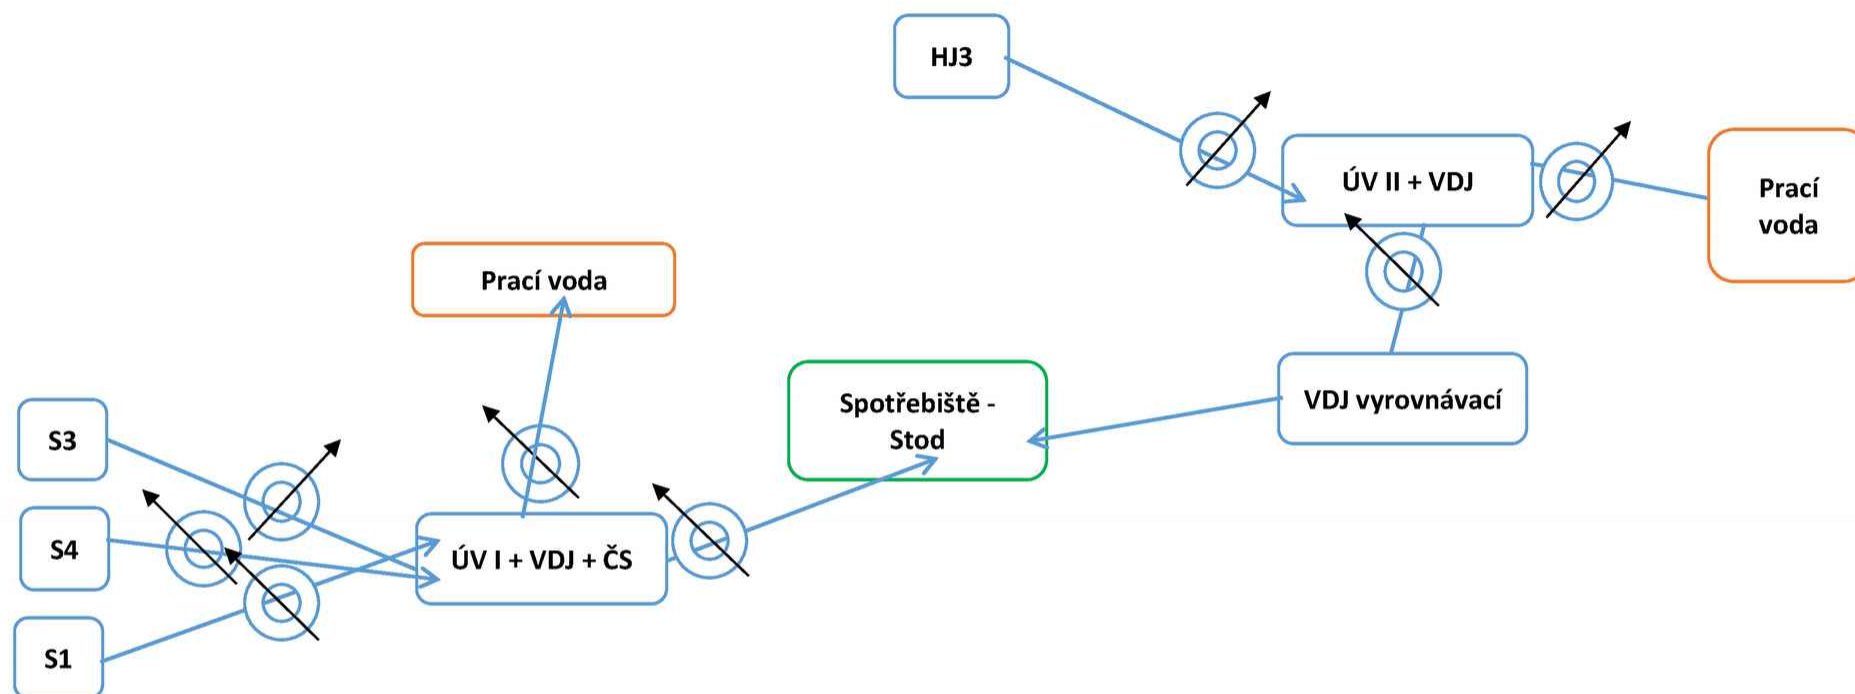

SCHEMA VODOVODU STOD