


Zaměření prodloužení vodovodního
a kanalizačního řadu
v k.ú.Dražejov u Strakonice
Souřadnicový systém: S-JTSK

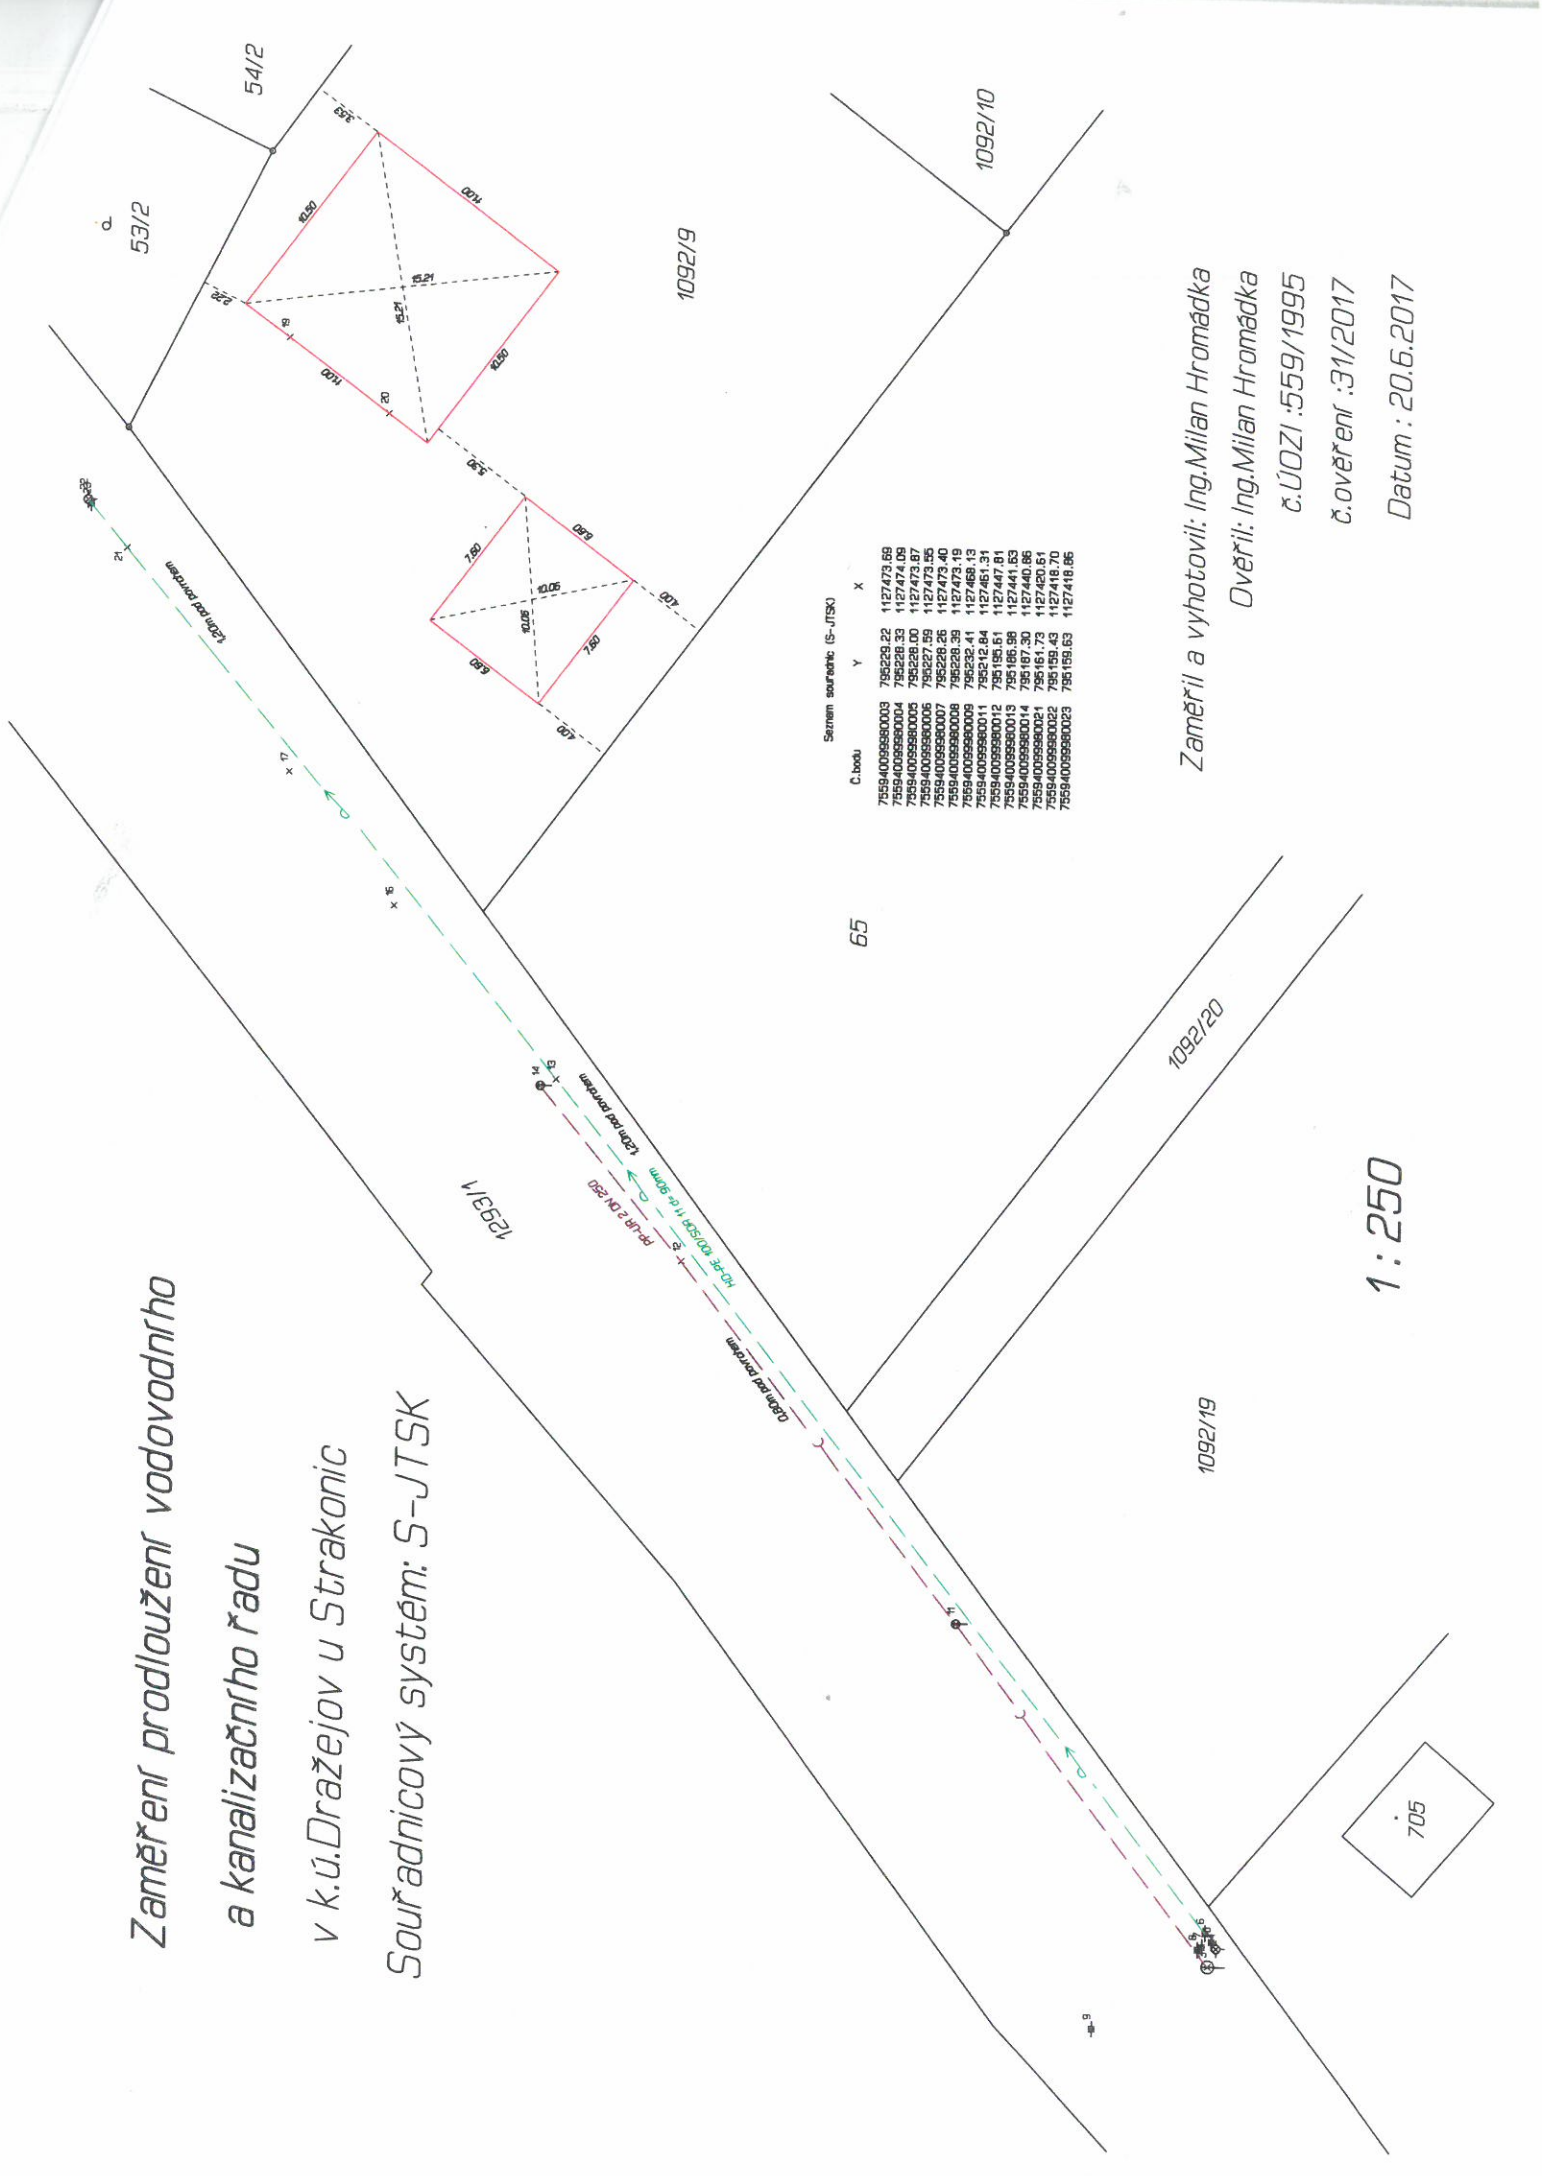

Sazmen souřadnic: (S-JTSK)

C.bodu	Y	X
755940099990003	795228.22	1127473.66
755940099990004	795228.35	1127474.09
755940099990005	795228.00	1127473.95
755940099990006	795227.99	1127473.40
755940099990007	795228.26	1127473.40
755940099990008	795228.39	1127473.19
755940099990009	795232.41	1127468.13
755940099990011	795212.64	1127461.31
755940099990012	795195.61	1127447.81
755940099990013	795185.96	1127441.63
755940099990014	795174.70	1127430.86
755940099990021	795161.73	1127418.70
755940099990022	795159.43	1127418.70
755940099990023	795159.63	1127418.66

Zaměřil a vyhotovil: Ing.Milan Hromádka
Ověřil: Ing.Milan Hromádka
č.ÚOZI :559/1995
č.ověřeni :31/2017
Datum : 20.6.2017

1 : 250

