


Datum: 7.2.14

Měřítko: 1 : 500

VODÁRNA PLZEŇ a.s.



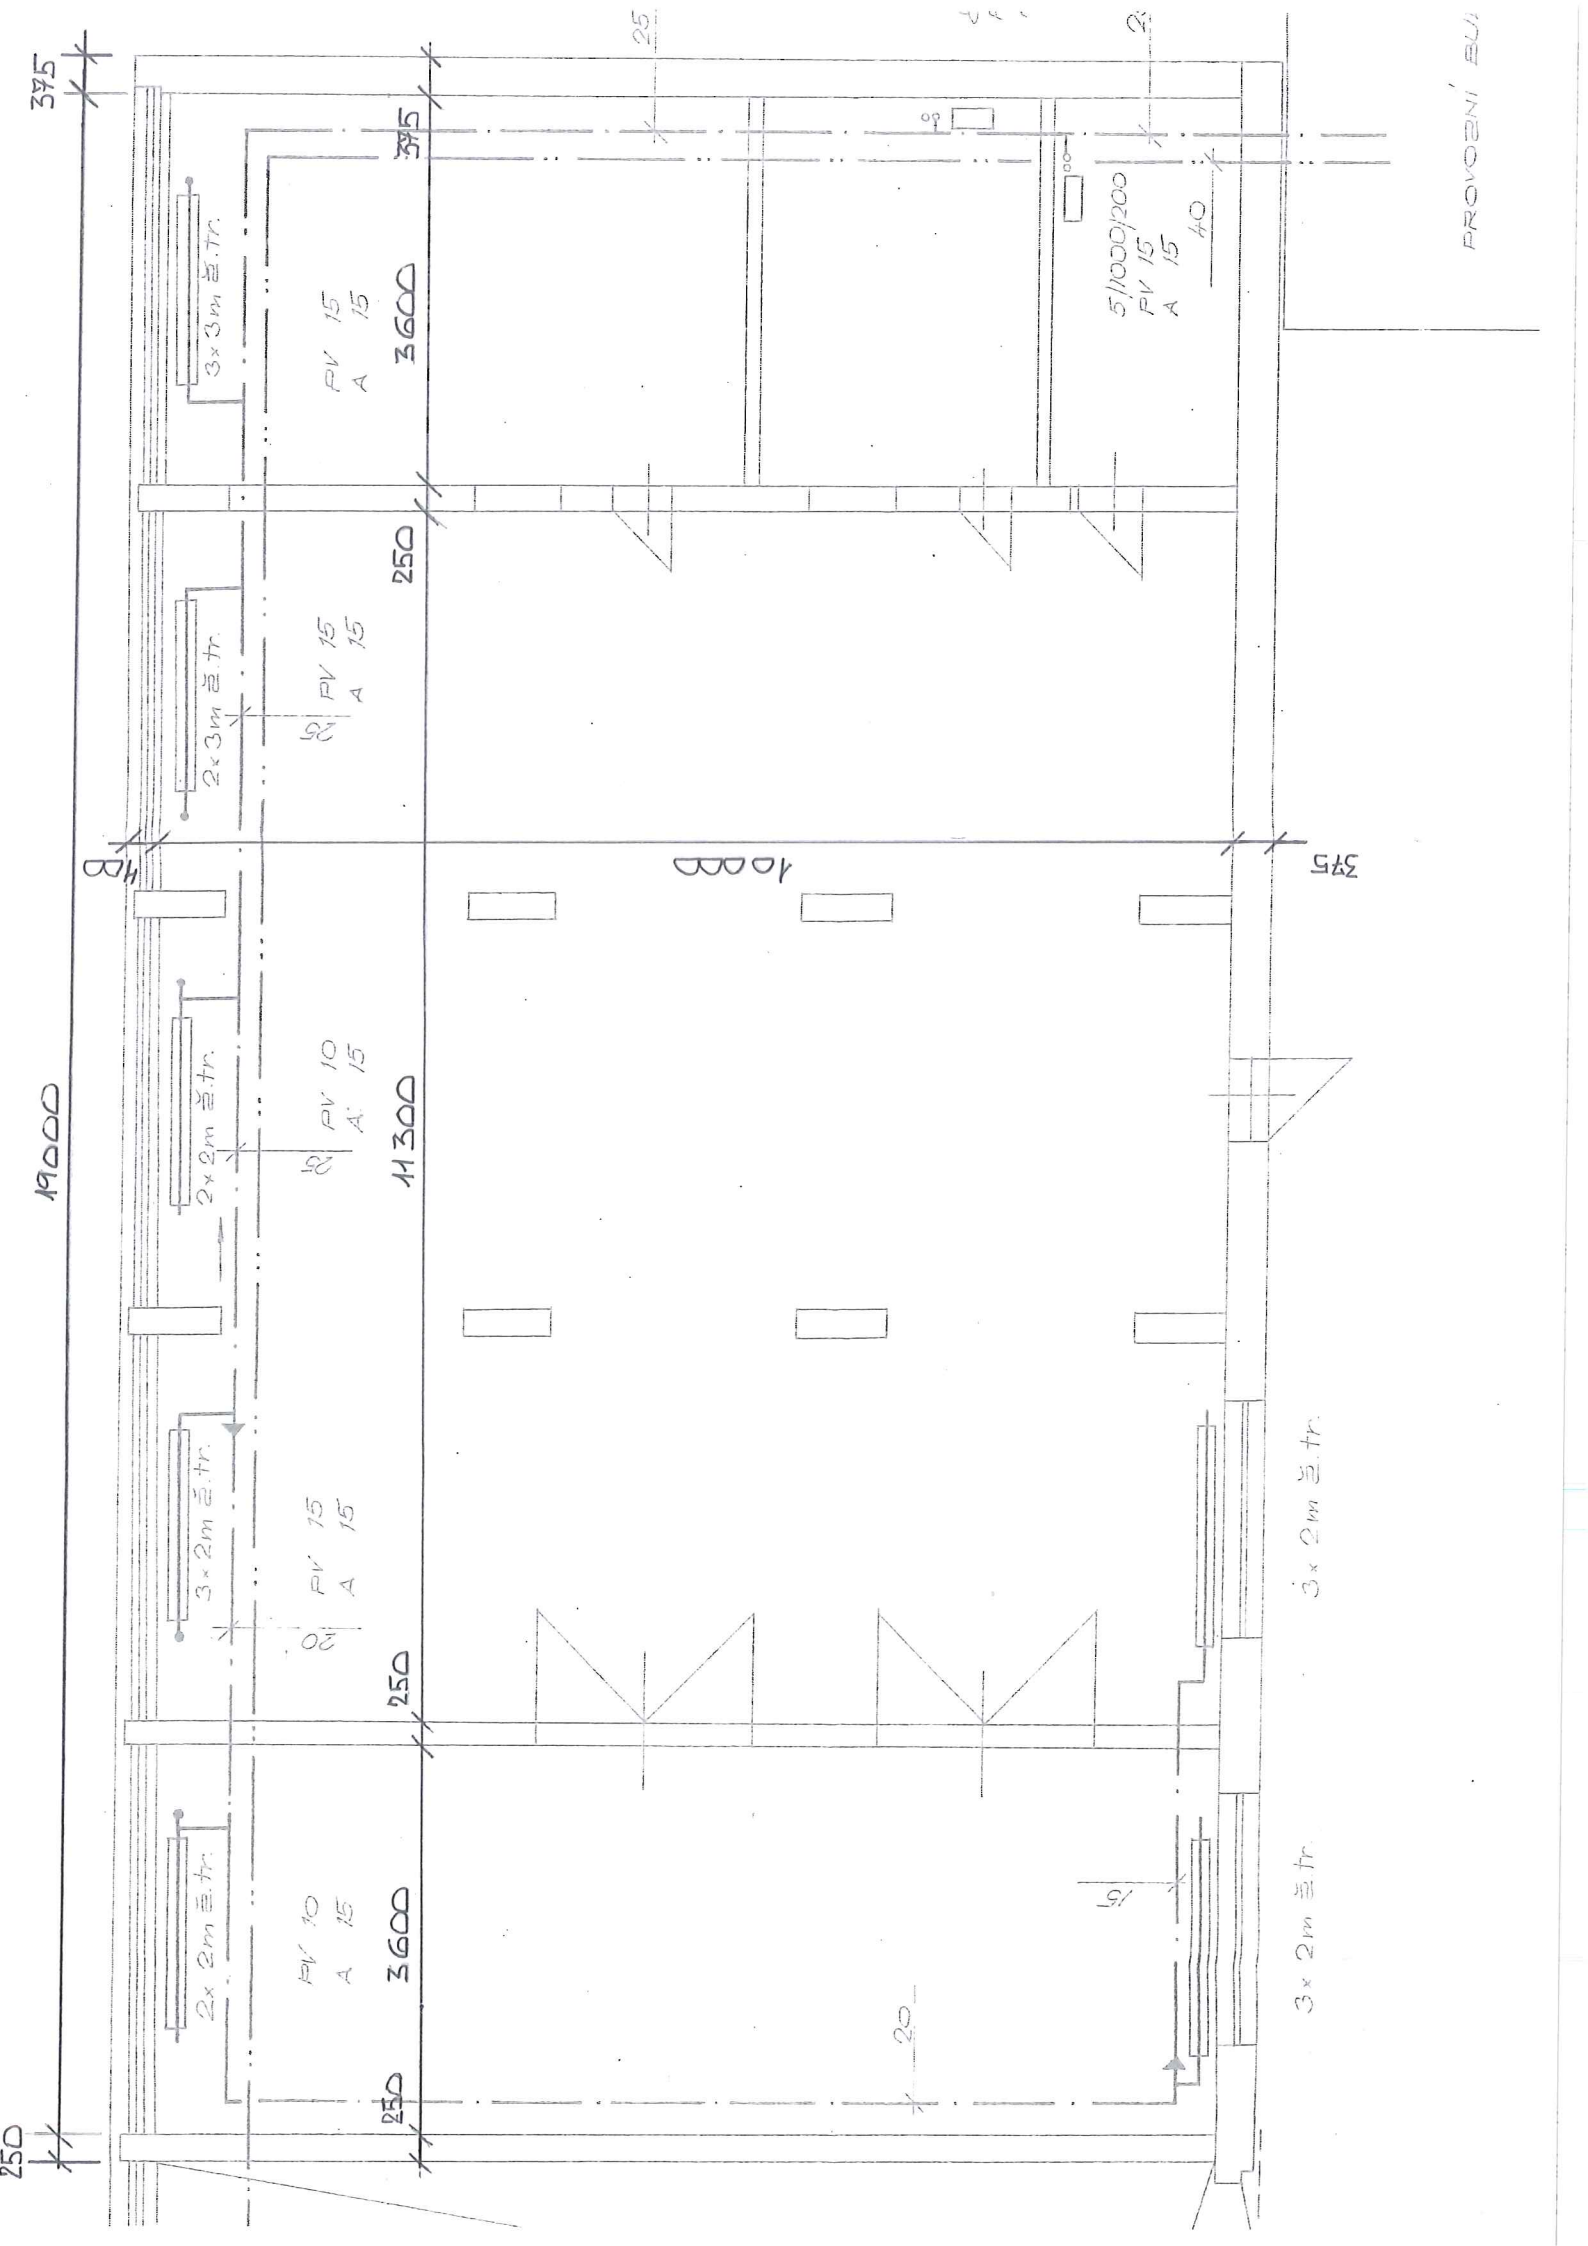

375

19000

250

PV 15
A 15
3600

PV 15
A 15

PV 10
A 15
11300

PV 15
A 15

PV 10
A 15
3600

375

250

11300

250

250

25

1000

20

15

5/1000/200
PV 15
A 15
40

3 x 2m ž.tr.

3 x 2m ž.tr.

375

PROVOZNI BU.