


**PŘÍLOHA č. 3**  
**K OBJEDNÁVCE č. 2018/63/Ka**

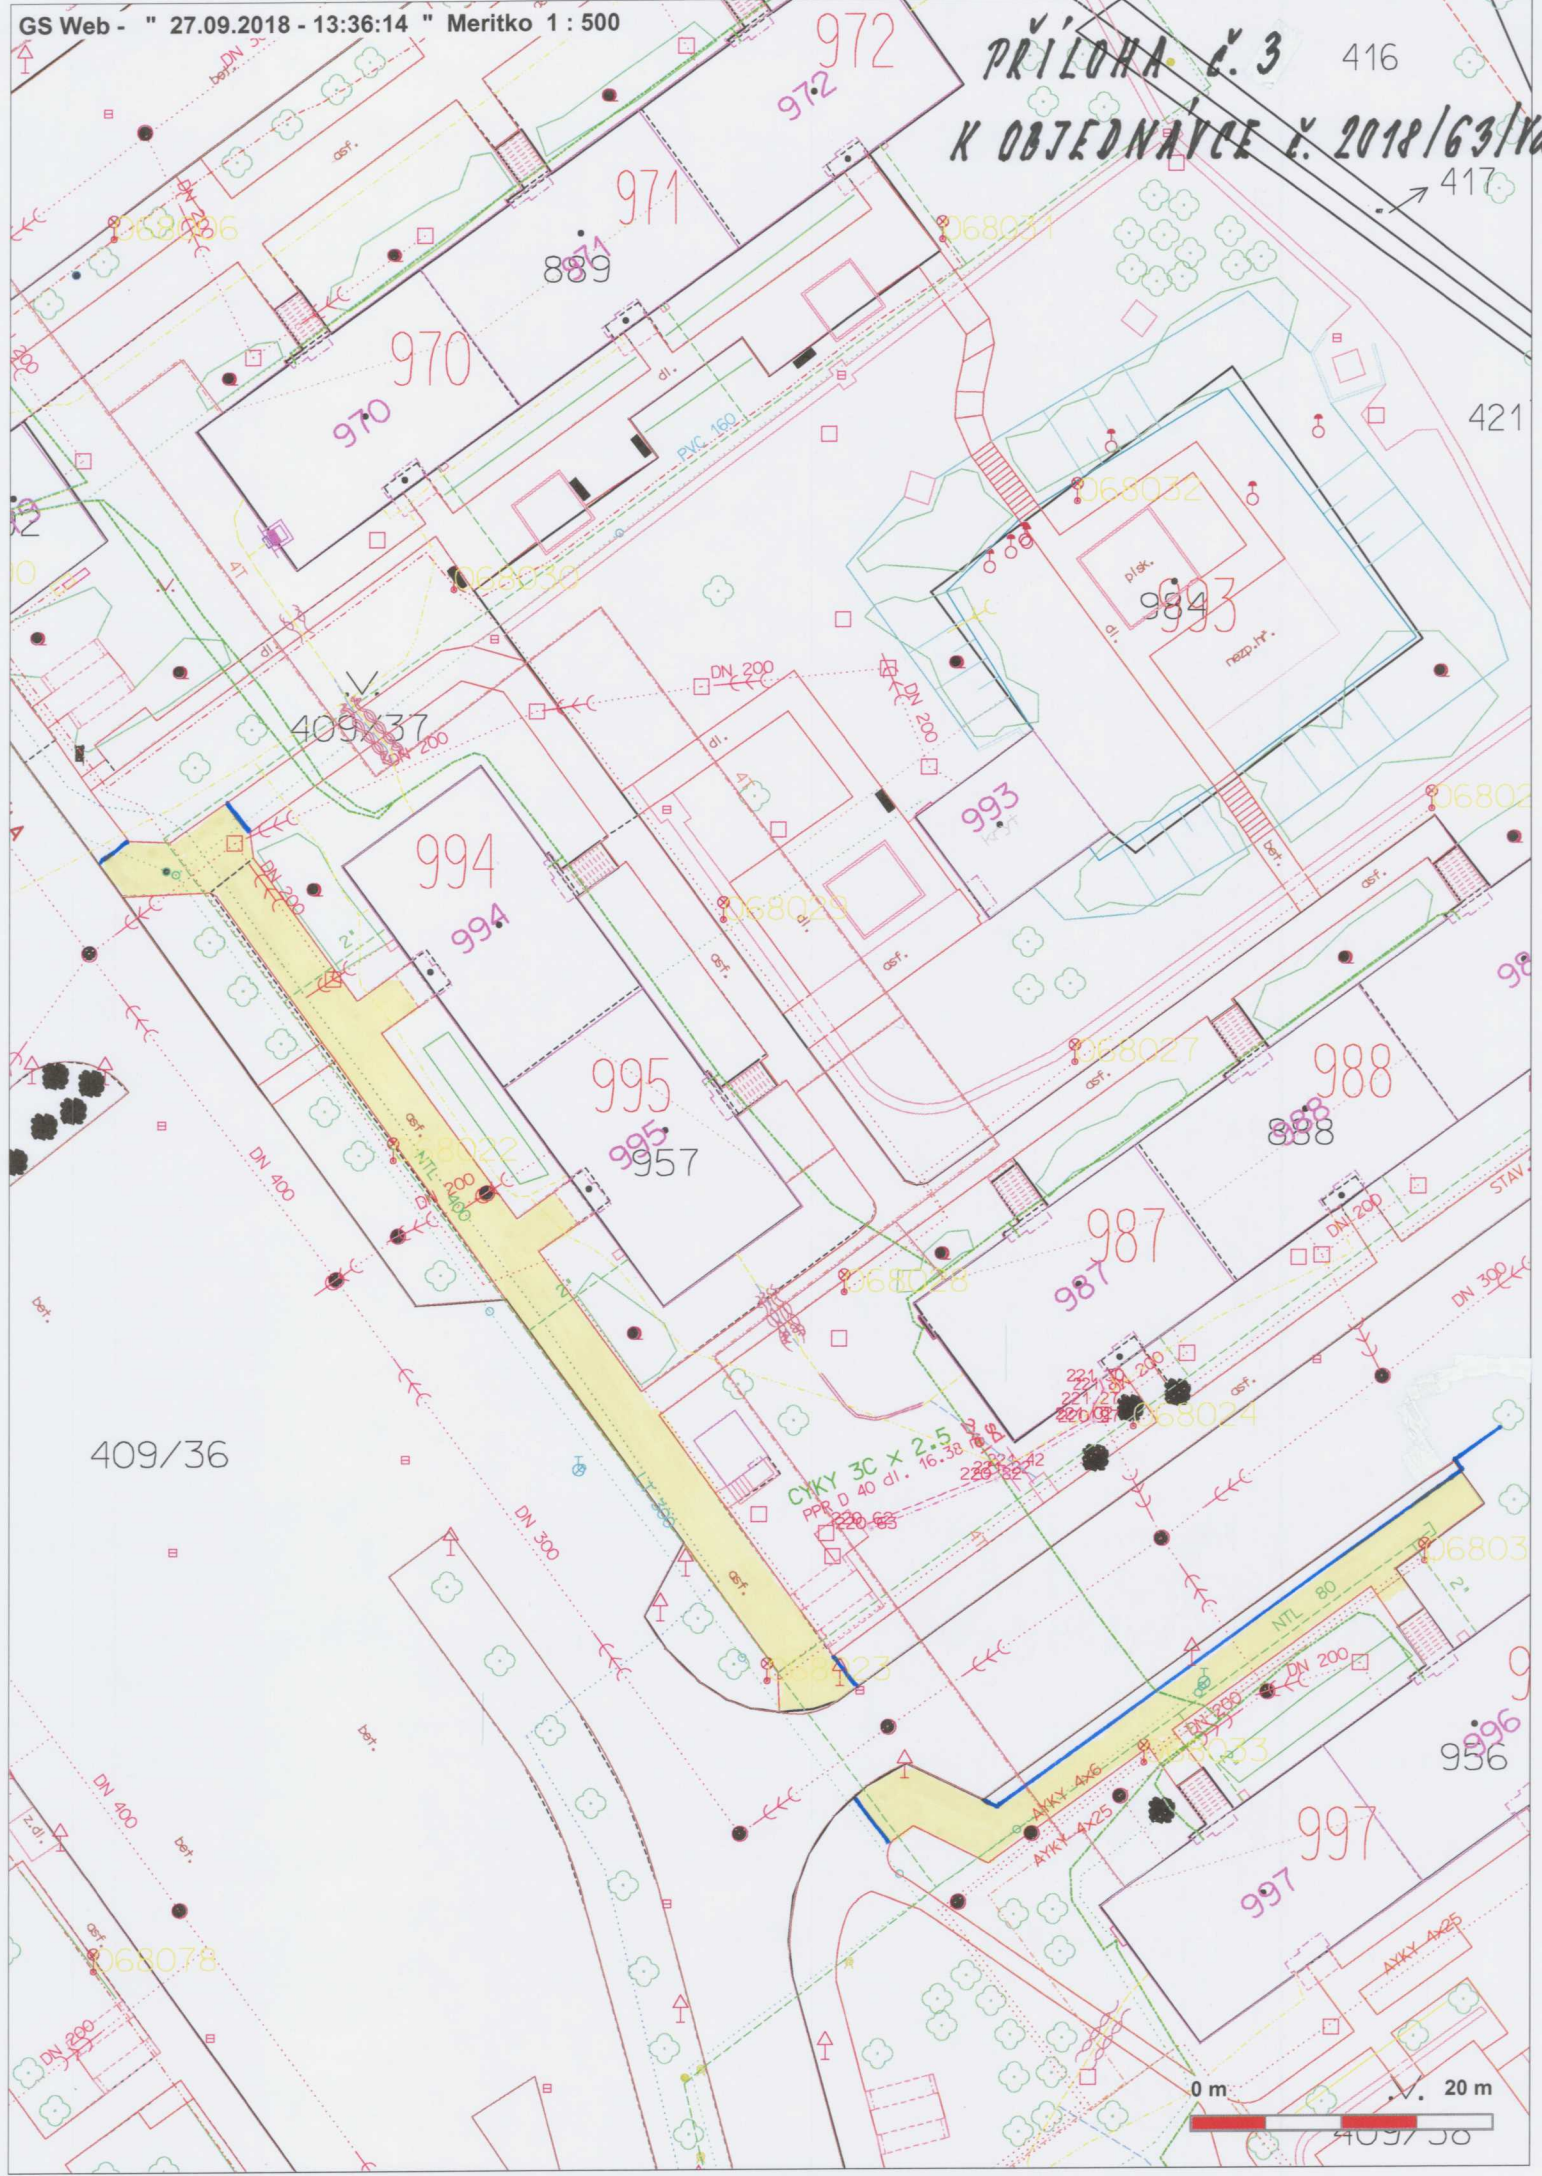

409/50