



Zodpo
Ing. M
Invest
Miesto:




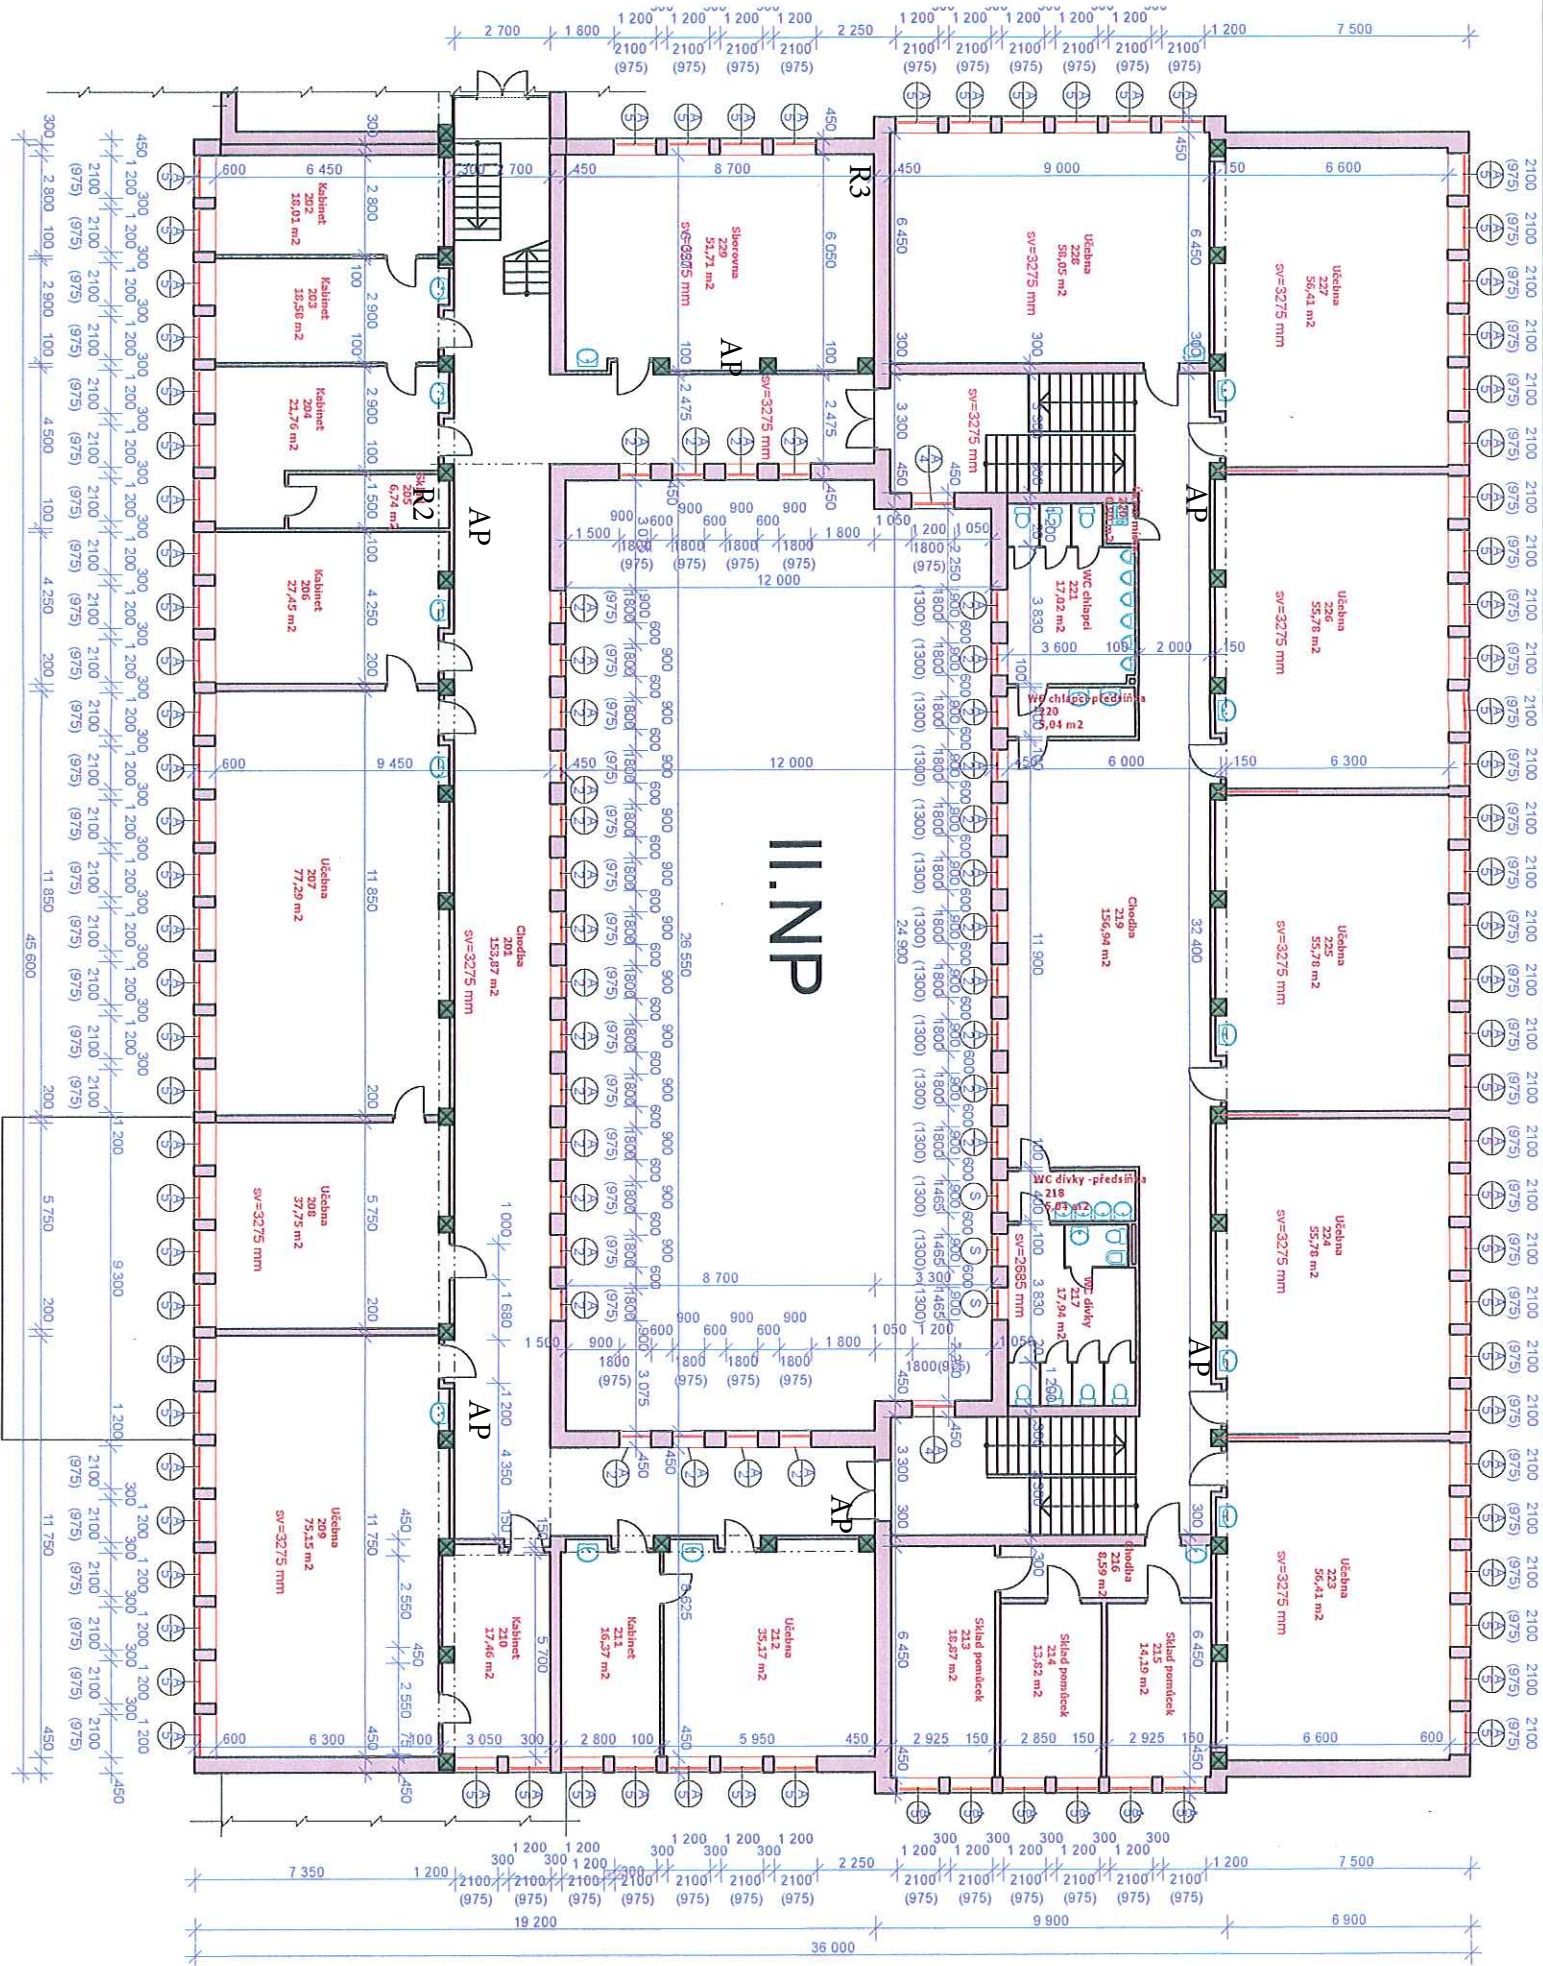


202
203
Zodpovedný p.
 Ing. M. Šolc
 Investor: Miest
 593 0
 Miesto stavby: E

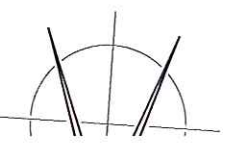

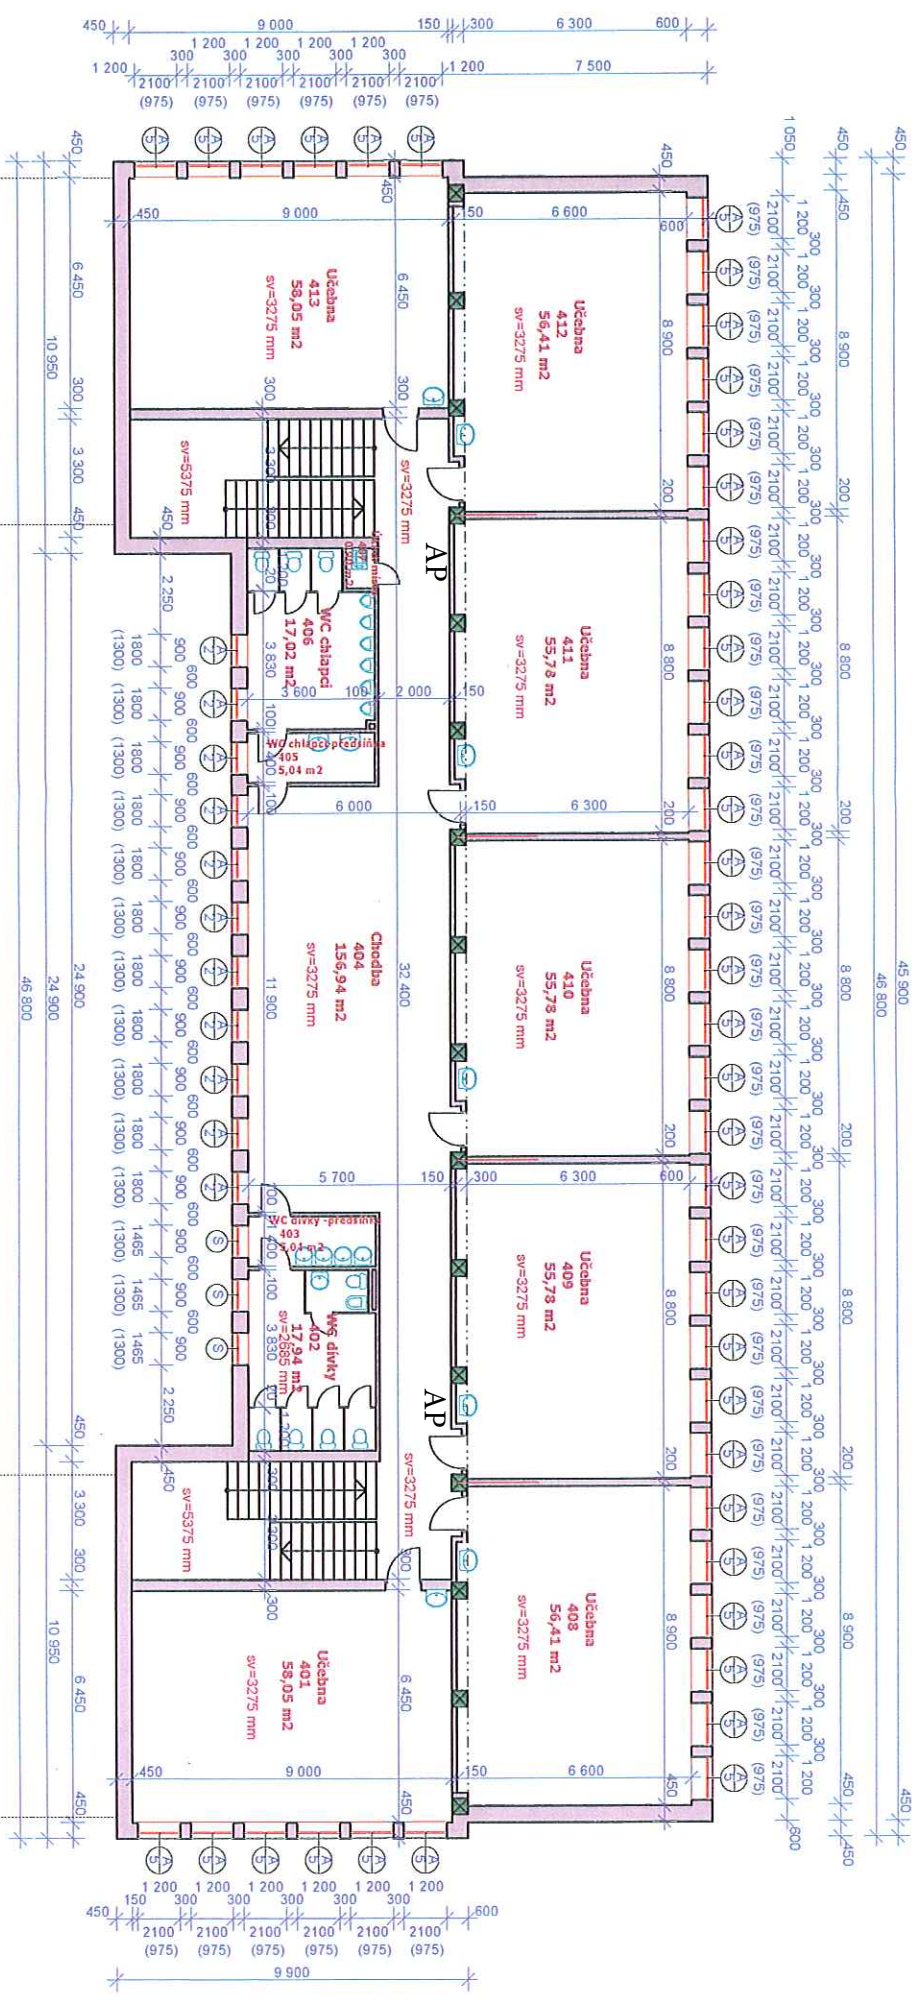

IV.NP

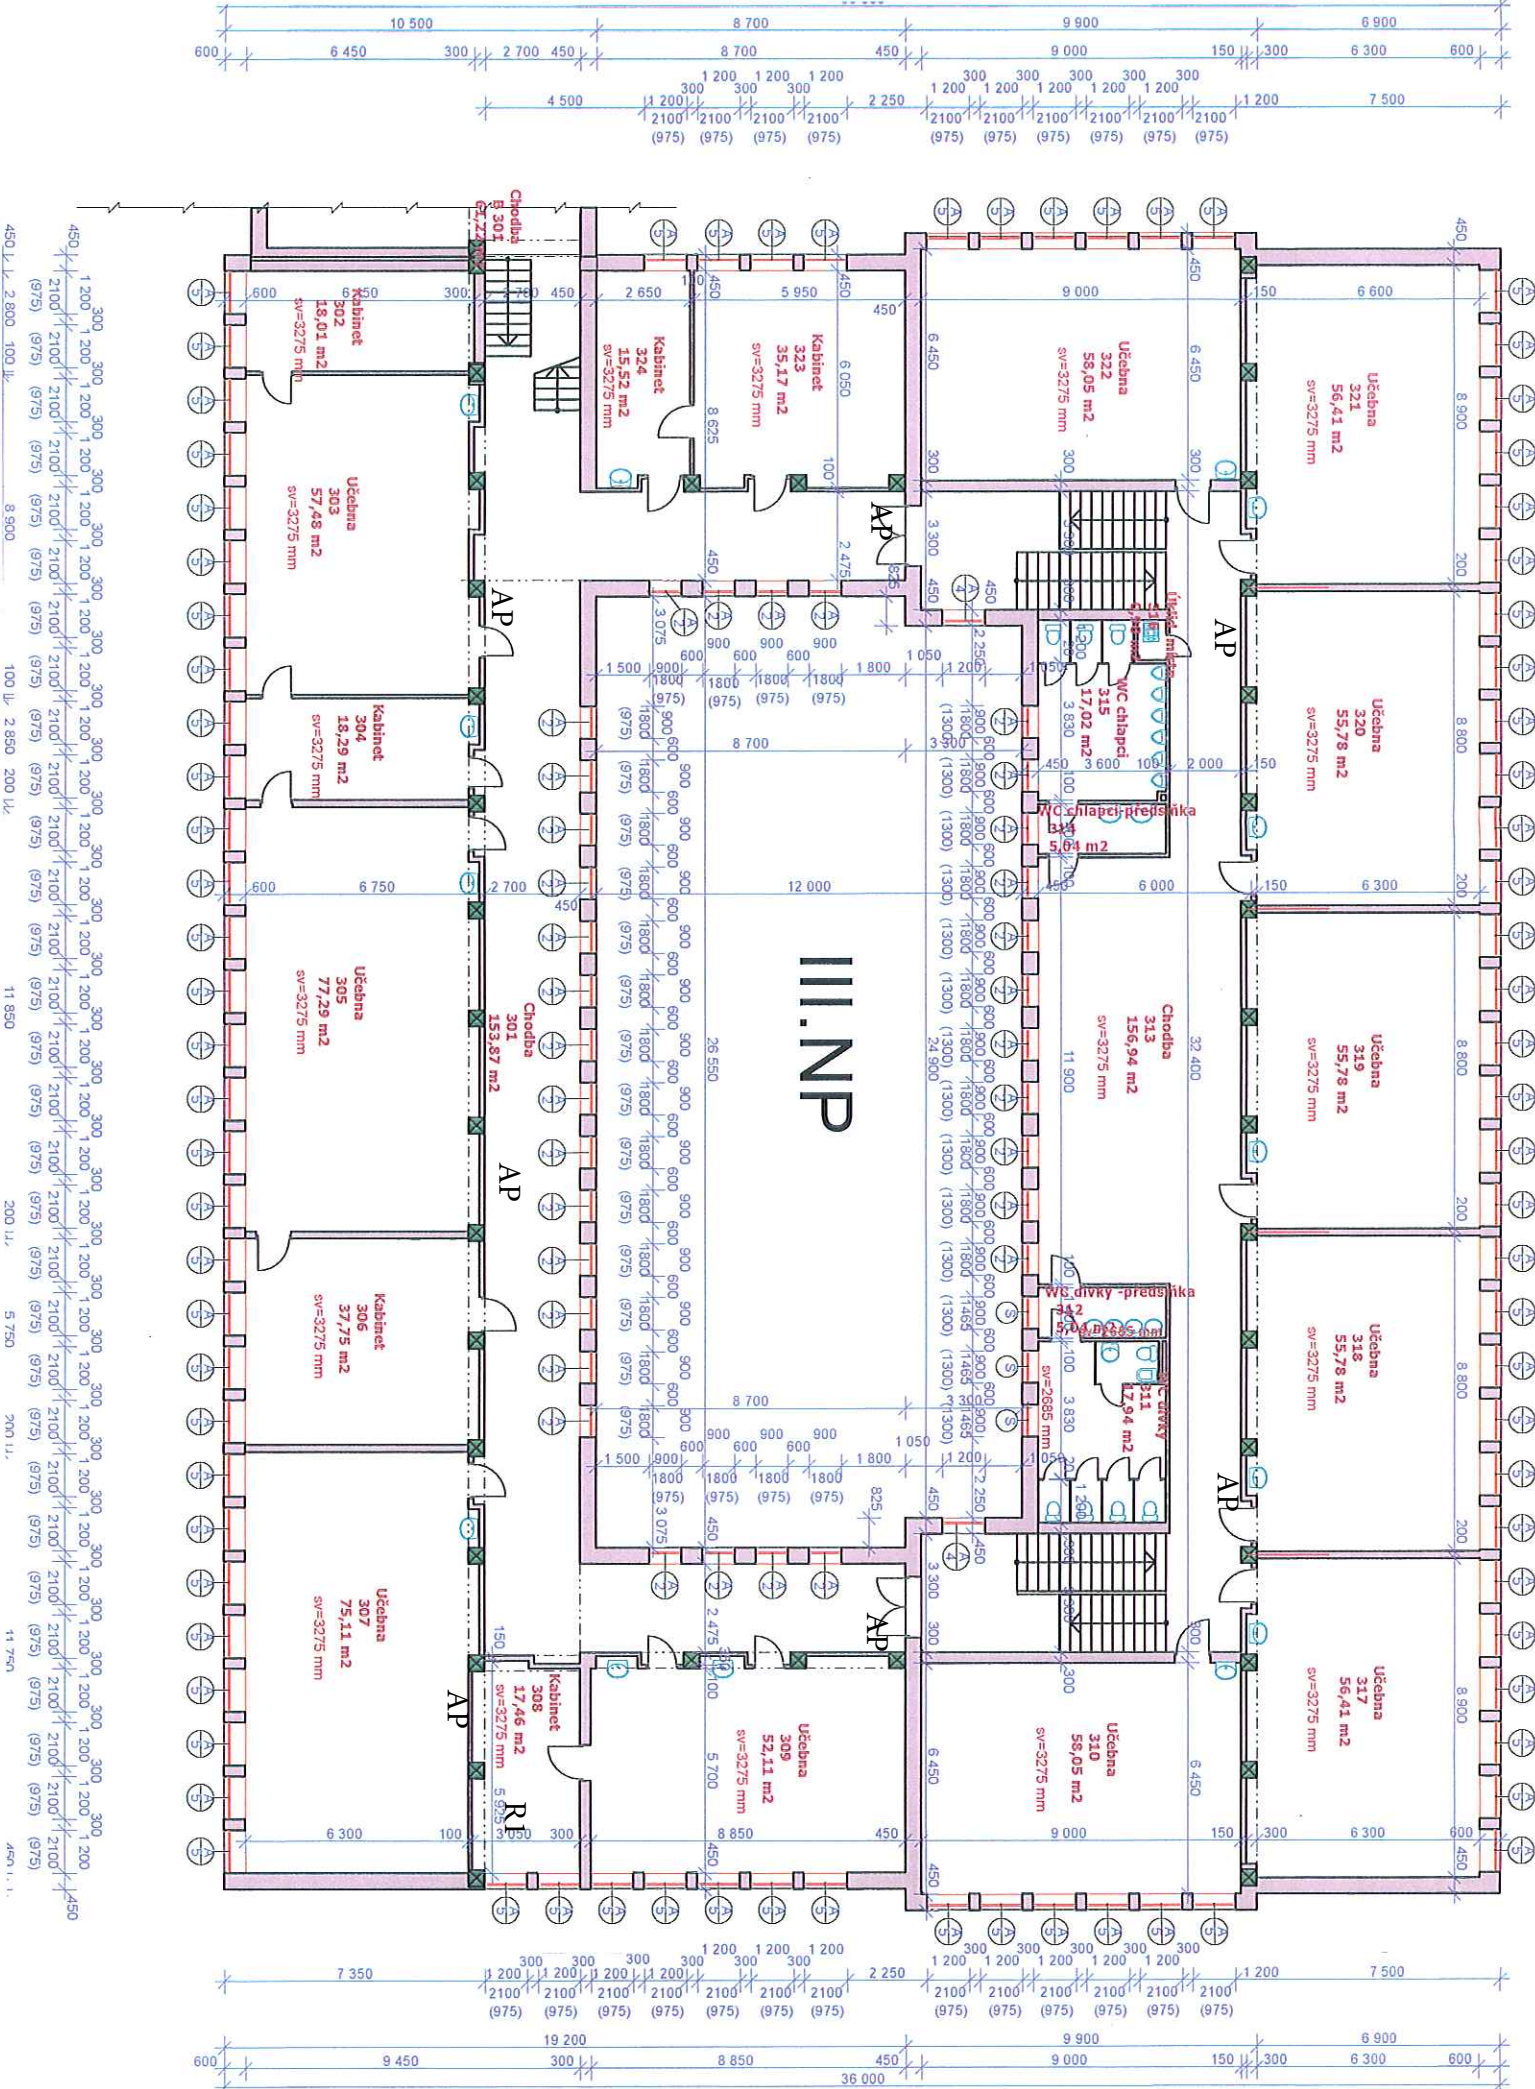

450 L 1. 2.900 100 JL

100 L 2. 850 200 JL

11 850

200 JL


5 750

300 JL


14 750

450 L 1.

III.NP

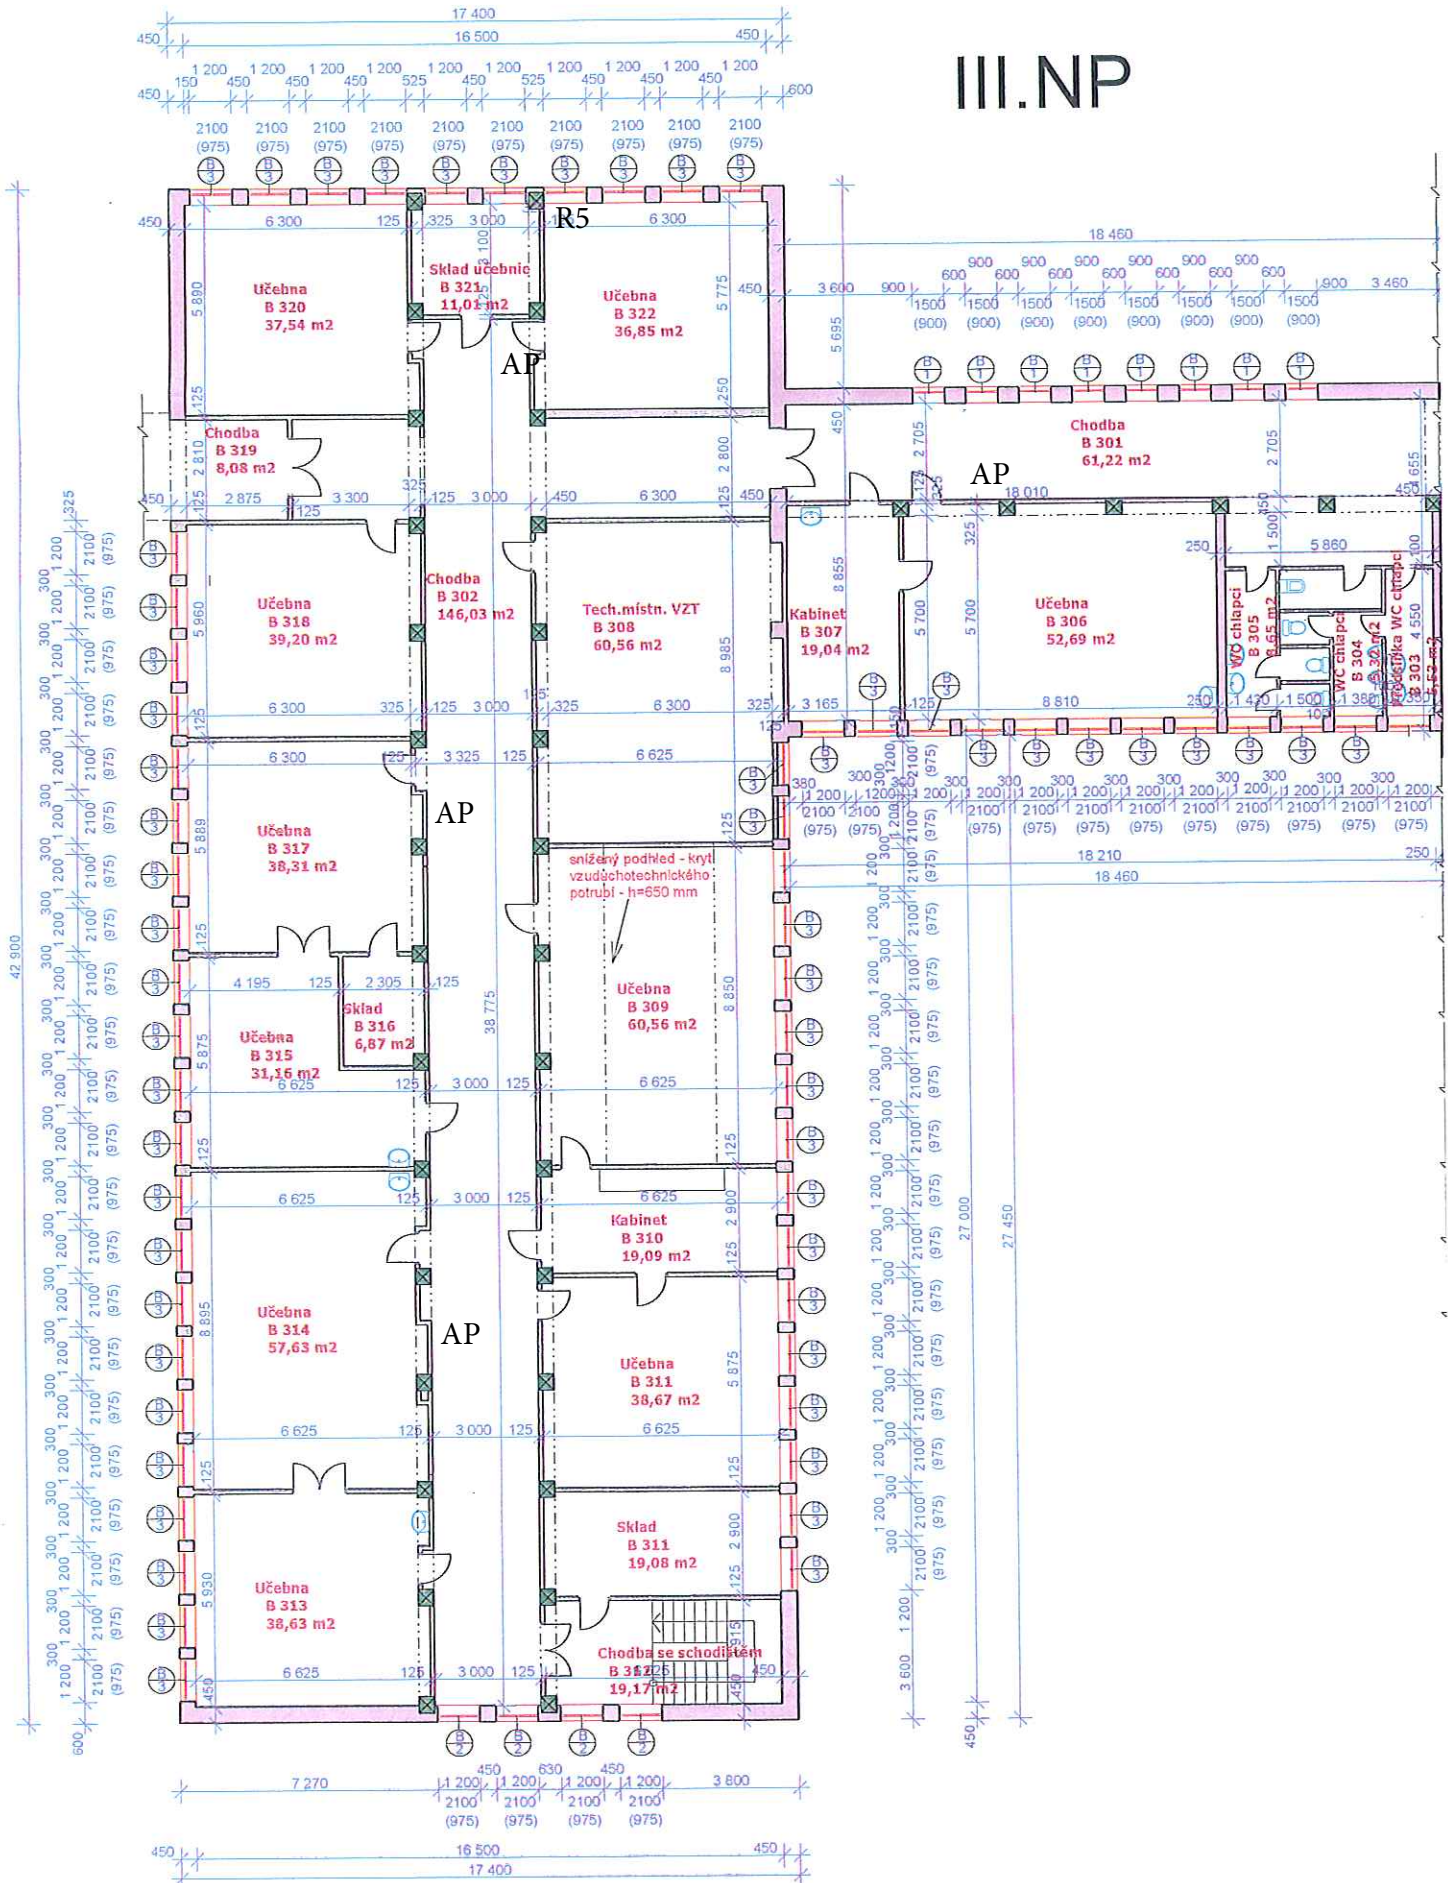

II.NP

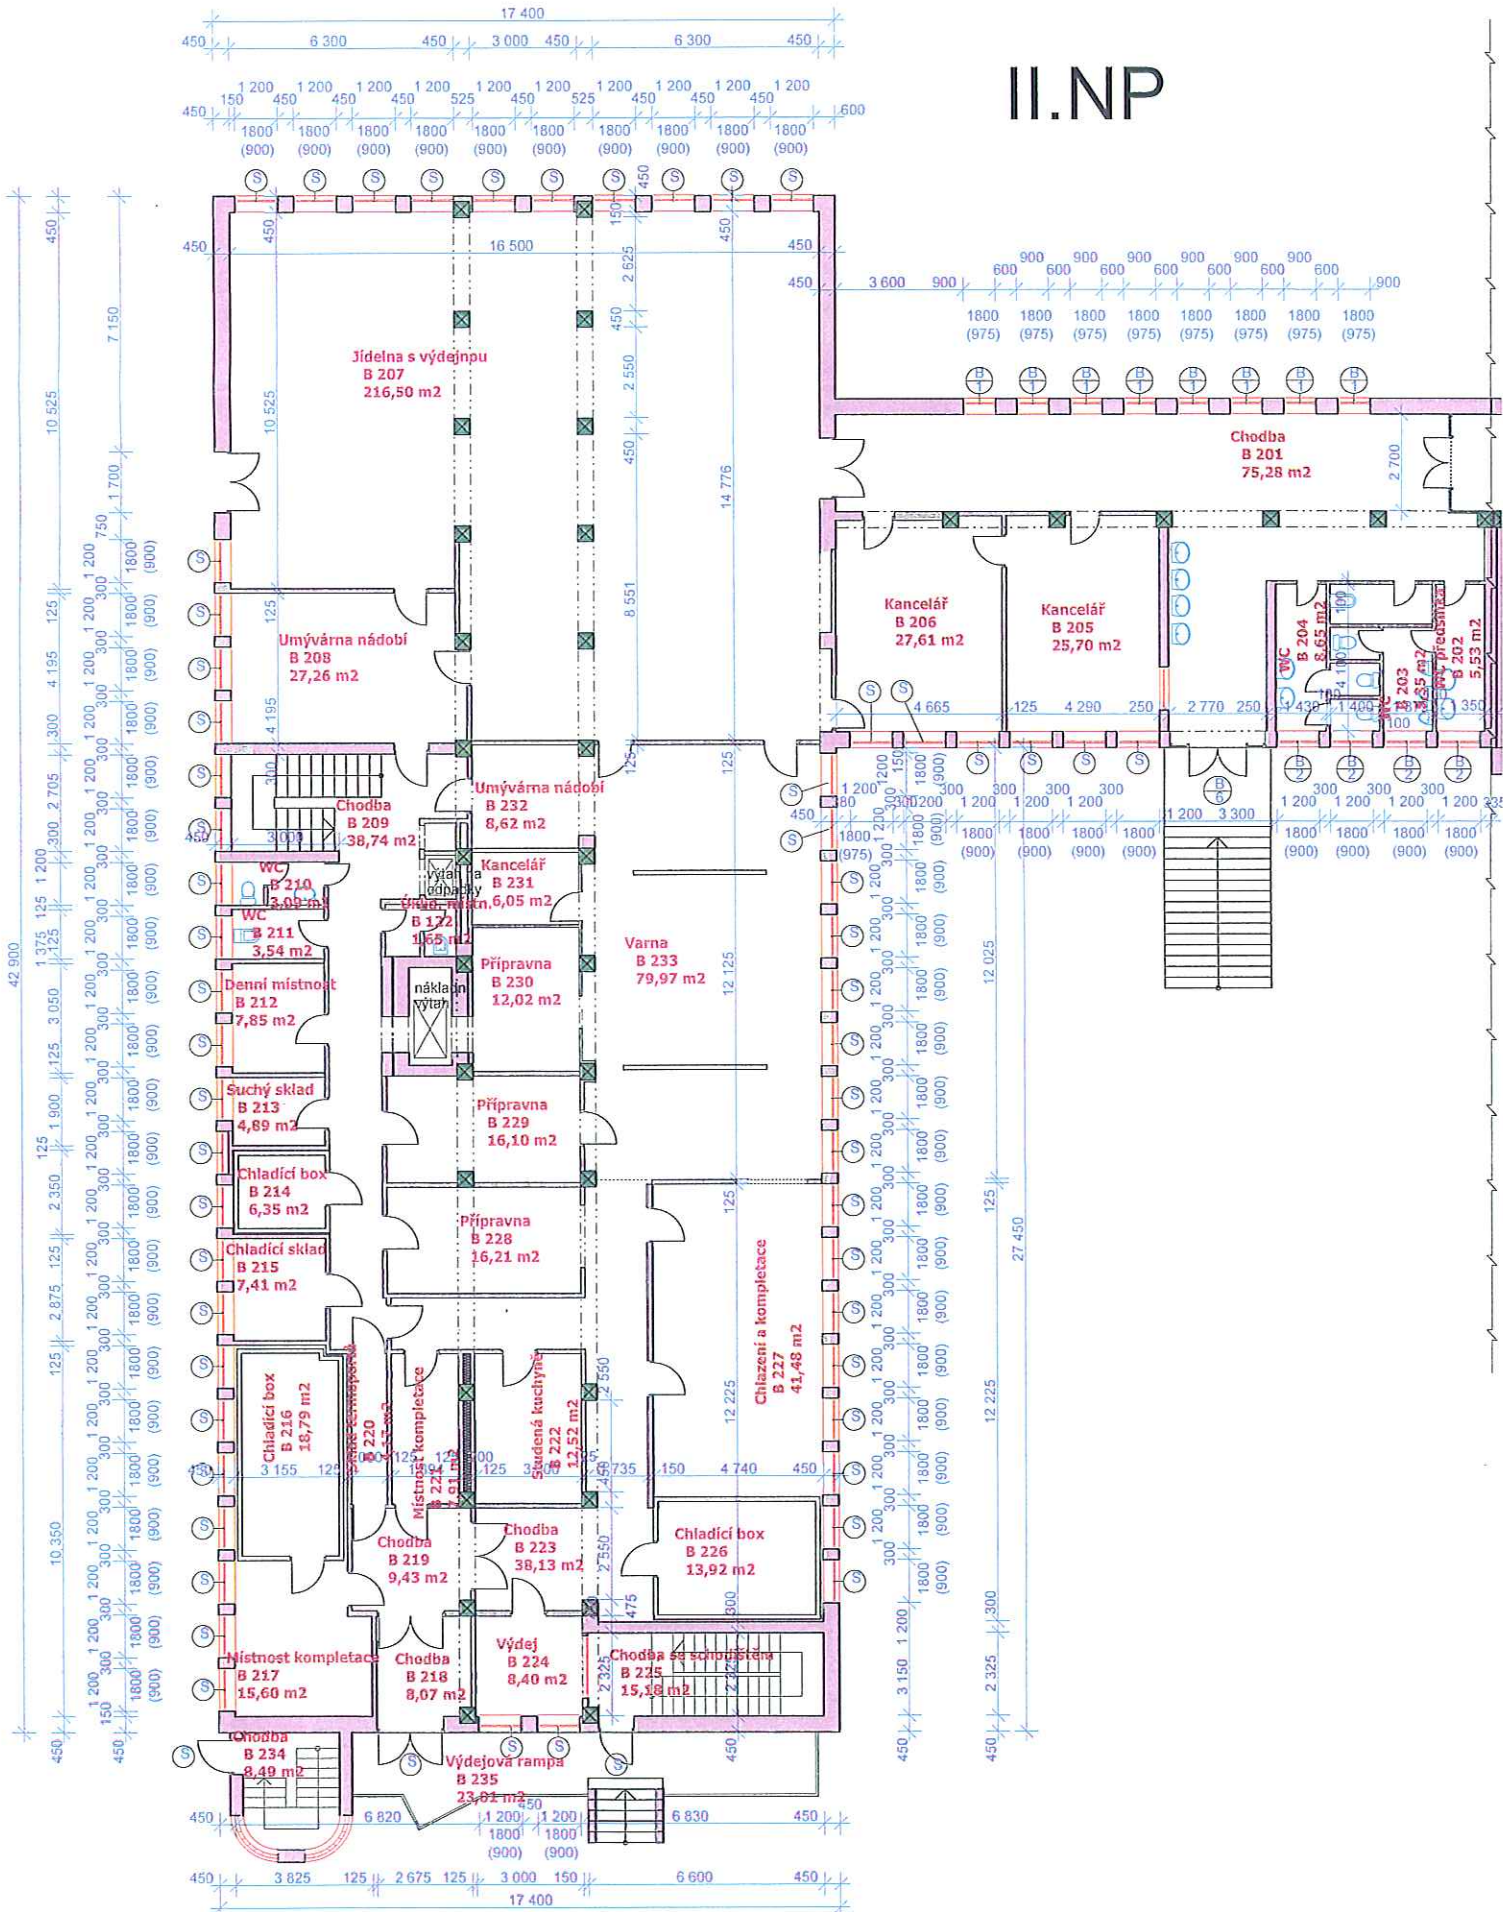

I.NP

