


ADVENT NA MORAVÁKU 2017

ŠAPITO - GASTRO - 10 X 20M

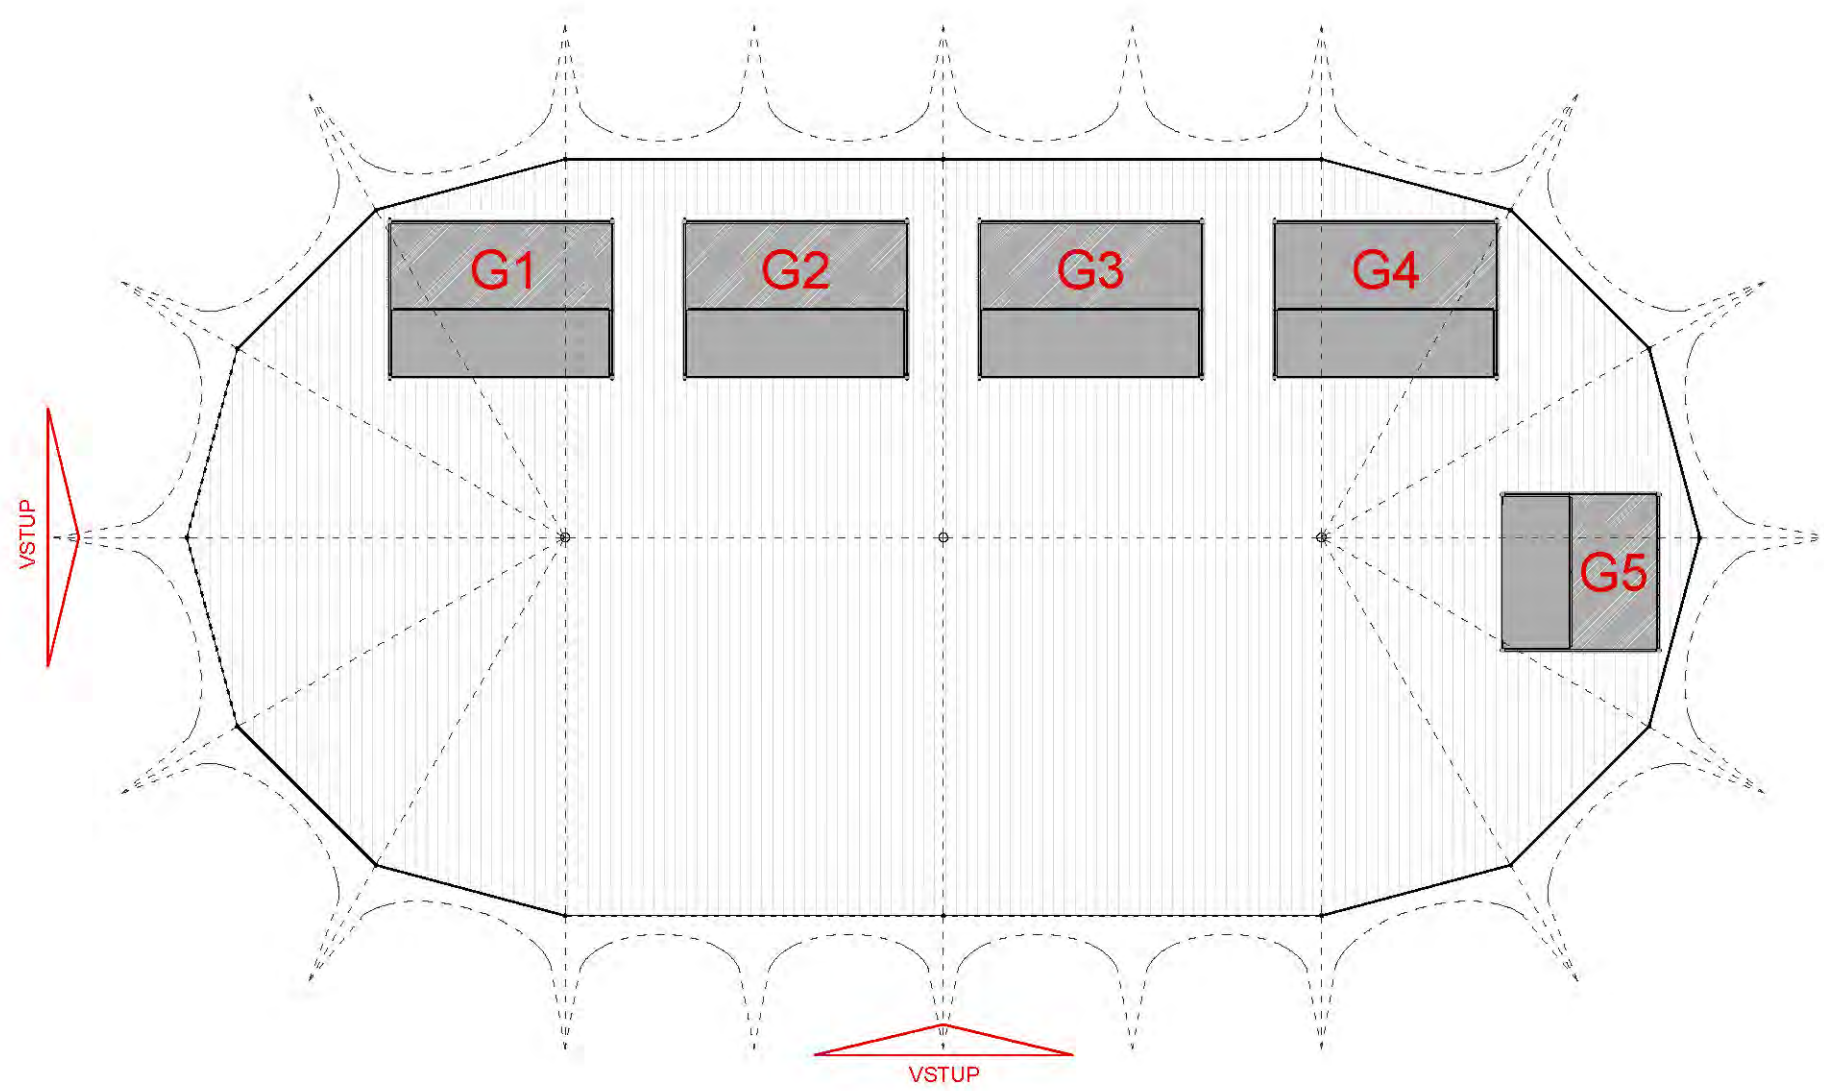

Půdorysné schéma 1: 100

0 1 3 5 10