






Stahenice

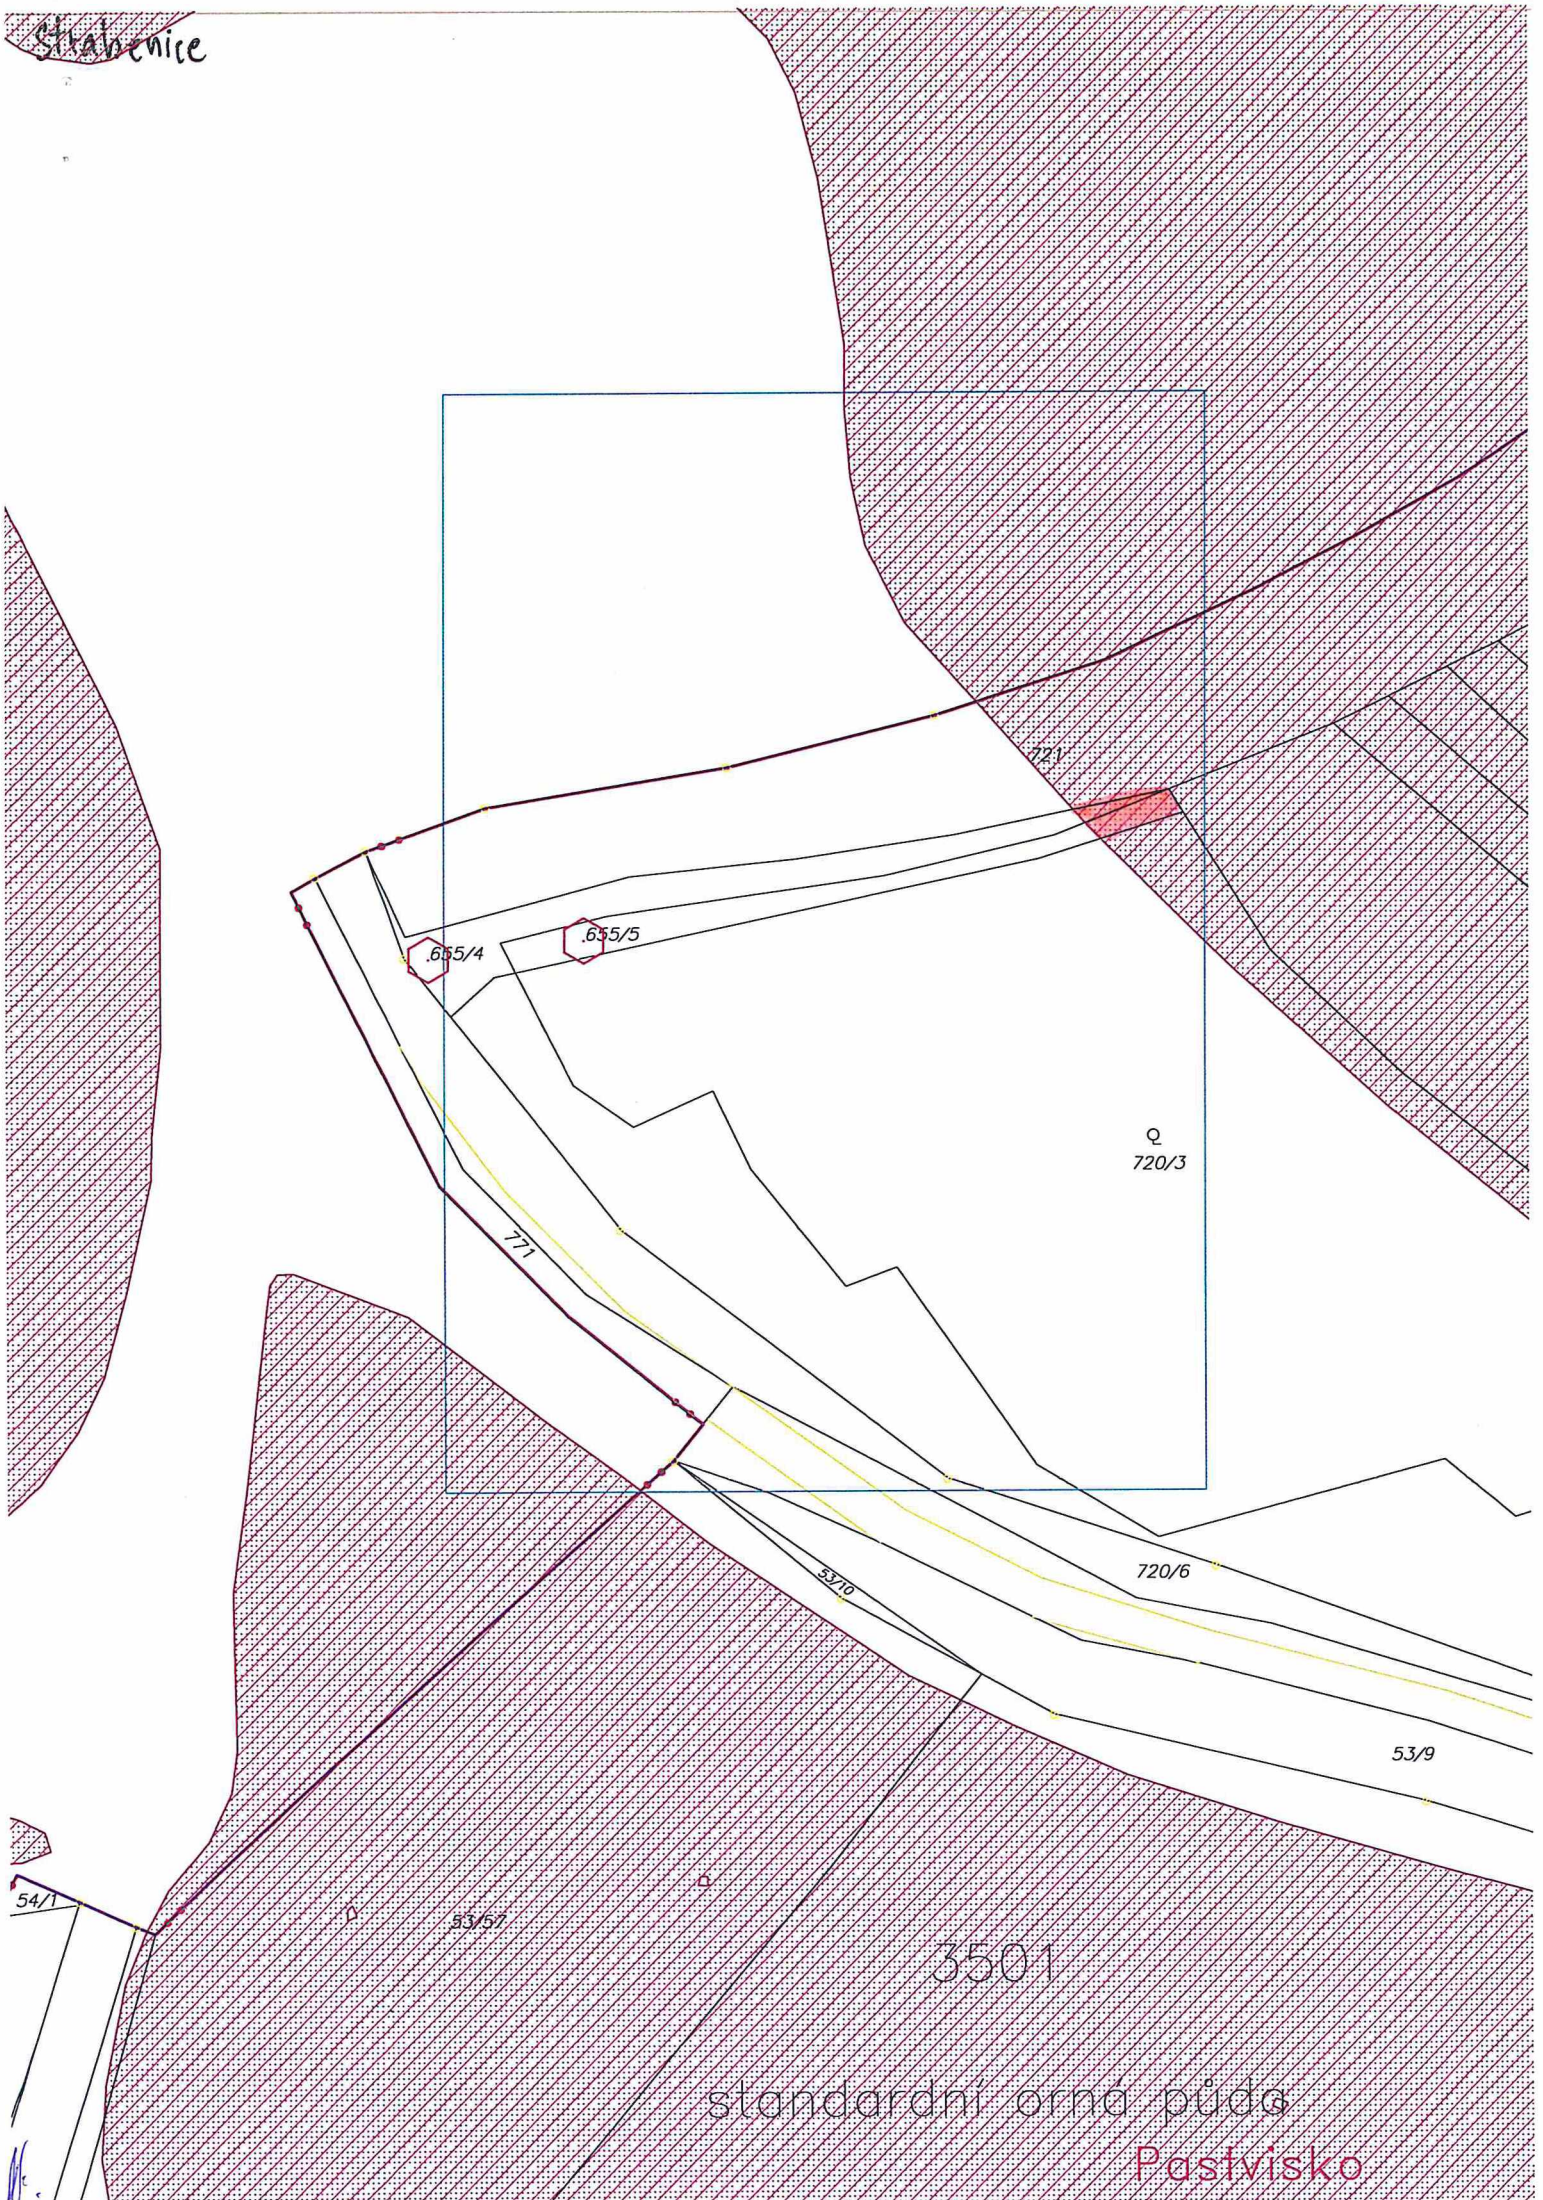

standardni orná púda

Pasivisko