


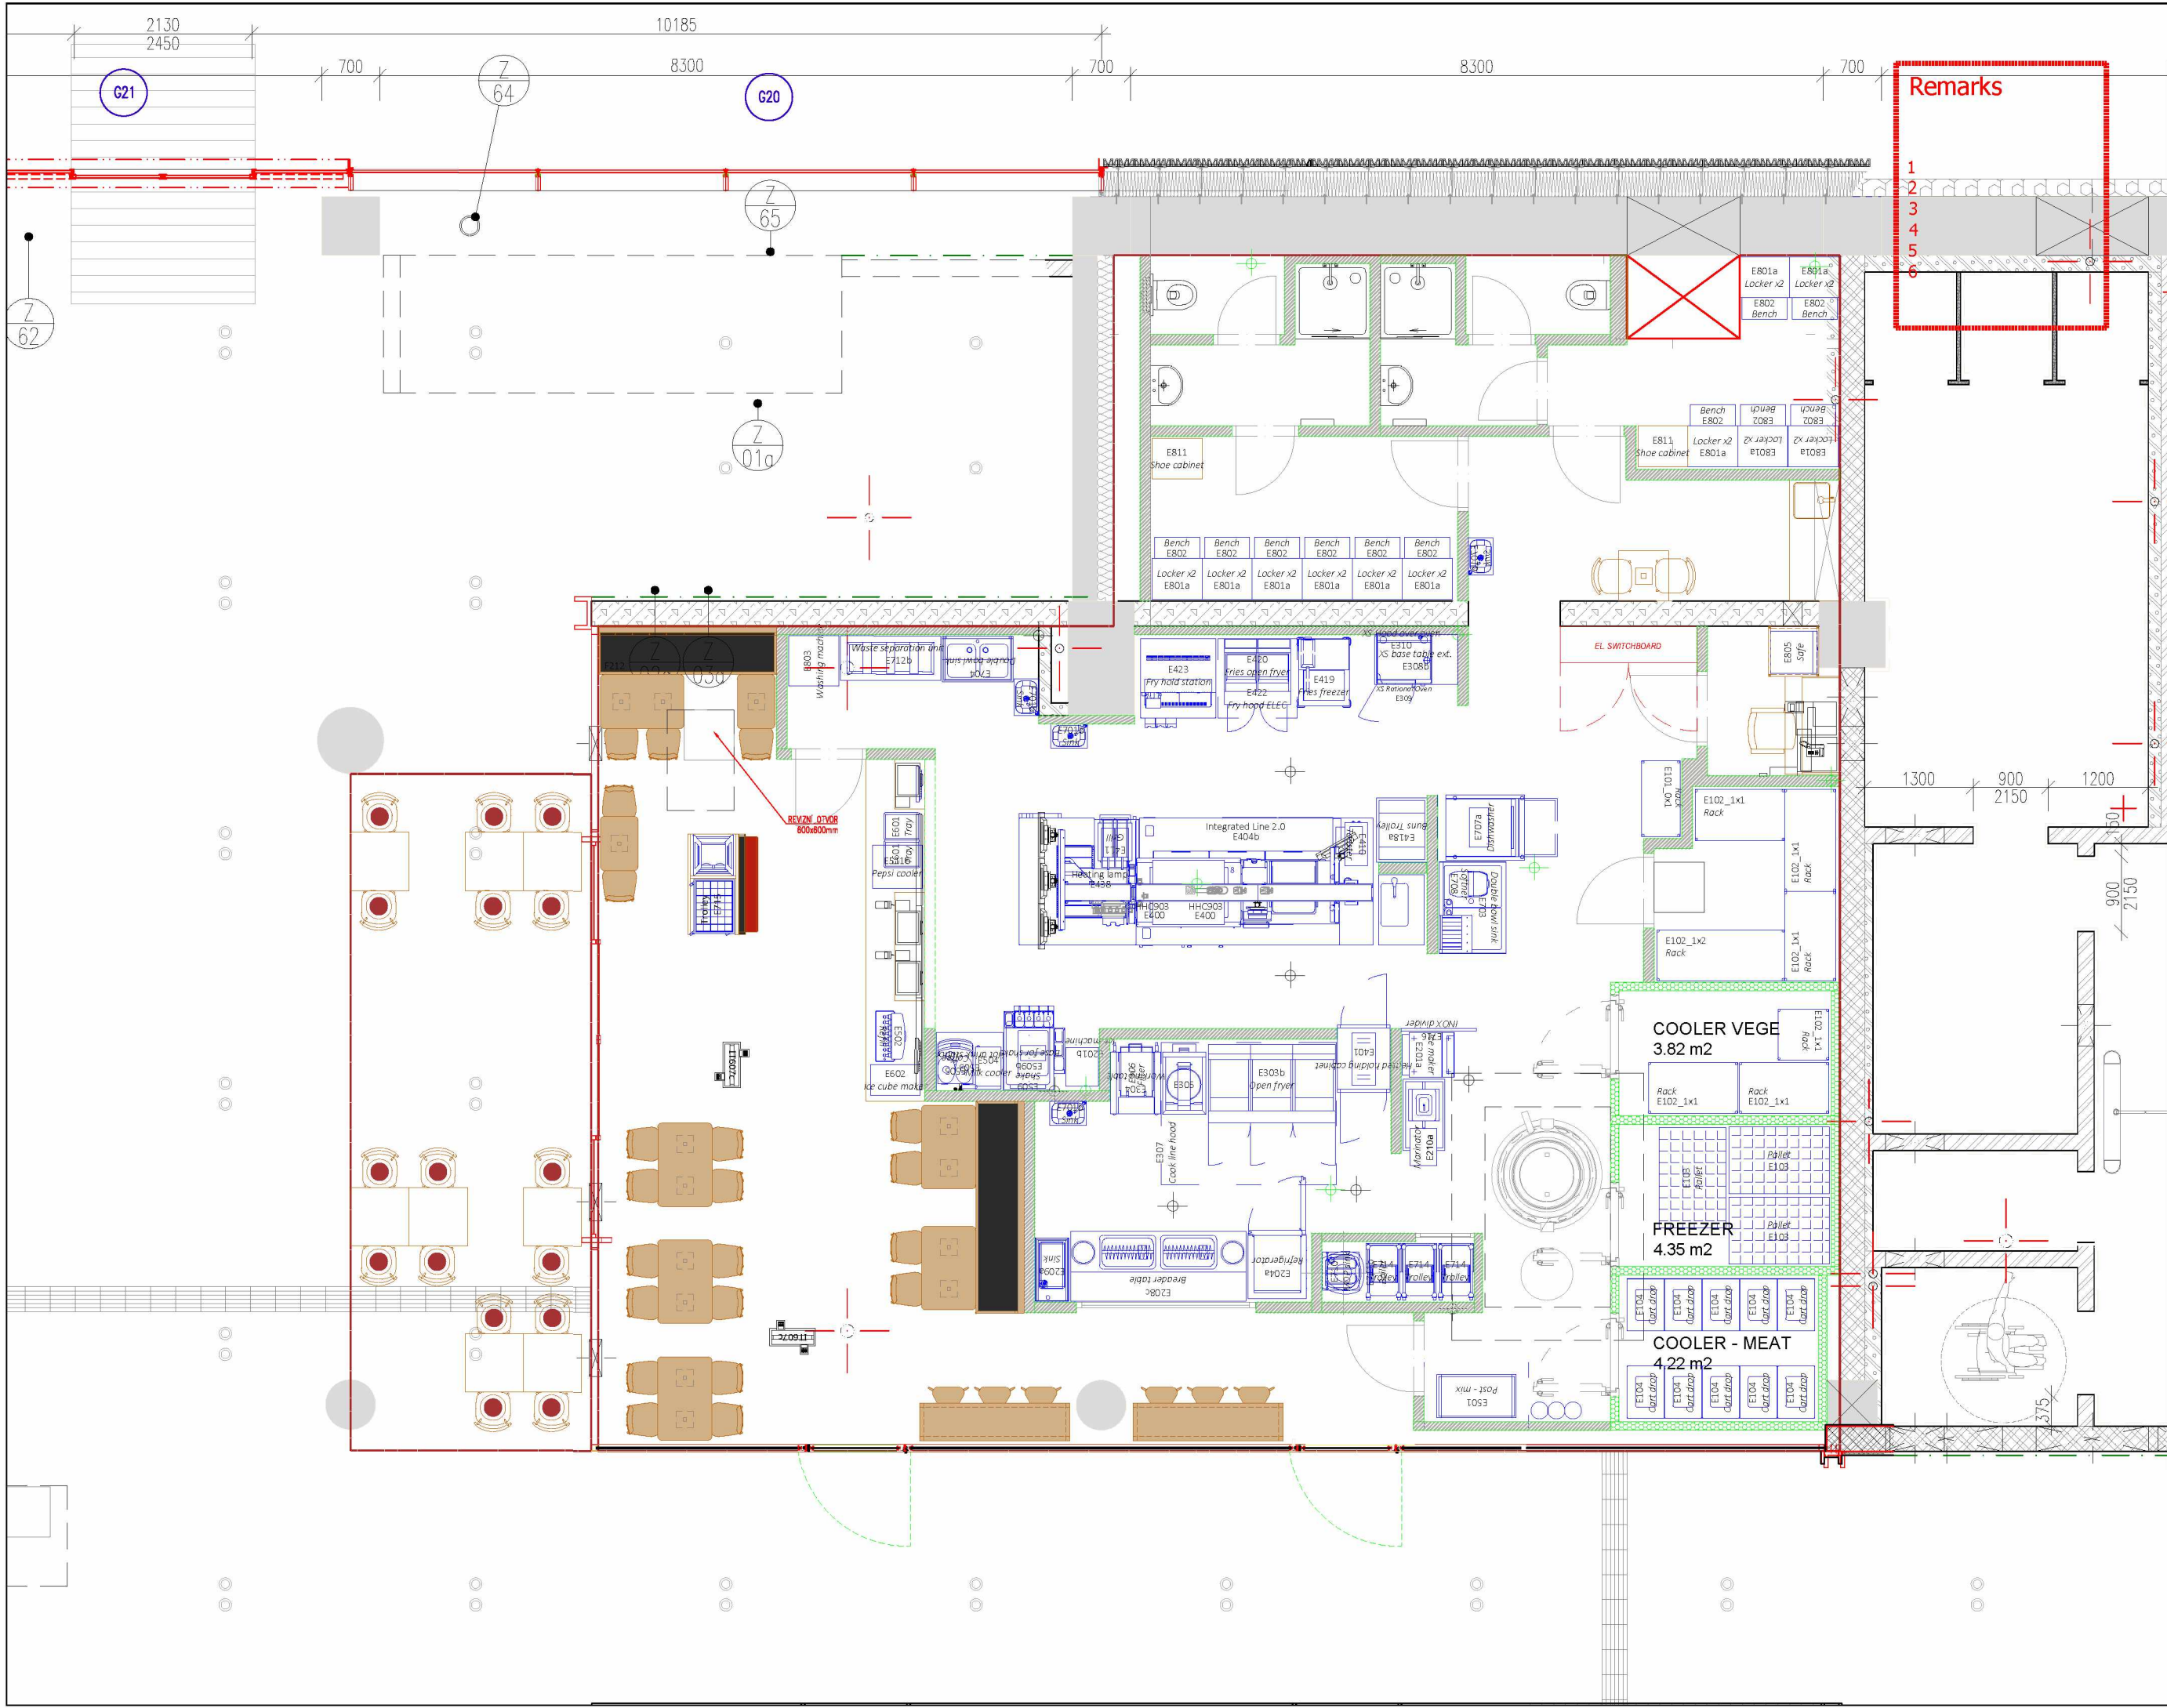

Remarks

- 1
- 2
- 3
- 4
- 5
- 6

Brand
KFC

Project name
**CZ_Prague
Bubny Train Station**

Concept/Asset type
ILM

Stage
LAYOUT #3

Date
2025-01-24

Building Info

Gross Leasable Area [sqm]	178sqm
Net Leasable Area [sqm]	
Usable Area [sqm]	165,3sqm
FOH Area [sqm]	47,5sqm
BOH Area [sqm]	122,6sqm
Additional premises [sqm]	NA
No. of Seats [No]	36

Additional Info

External Patio area [sqm]	0,0
No of Seats_External Patio [No]	0
Internal Patio area [sqm]	23,5sqm
No of Seats_Internal Patio [No]	16
Staff Room [YES/No]	INT
Changing Room [YES/No]	INT
Toilet for Employees [YES/No]	INT
Toilets for Customers [YES/No]	EXT
Trays Cleaning Room [YES/No]	INT

REVISIONS

[No]	
------	--

LEGEND

--	--

DRAWING

LAYOUT

Scale A3/1:100

APPROVAL

Market	
Architect	
Approval Date	

 AmRest Sp. z o.o.
ul. Powstańców Śl. 15-17
53 - 322 Wrocław, Poland
NIP: 526 - 021 - 11 - 04

THESE PLANS AND SPECIFICATIONS ARE THE EXCLUSIVE PROPERTY OF AMREST. ANY REPRODUCTION, MODIFICATION, DISCLOSURE OR USE OF THESE MATERIALS WITHOUT PRIOR WRITTEN CONSENT IS STRICTLY PROHIBITED.

GMO7

