

ZONES:

- CLOSED OFFICE
- OPEN SPACE
- CORRIDOR
- RECEPTION
- MEETING ROOM
- OTHER SPACE

MATERIALS:

- GLASS PARTITIONS:
- FULL PARTITIONS W111:

WORK STATIONS:


47

MEETING ROOMS:

26

SCHEMA:

CLOSED OFFICE (1) 17,9 m2    DIRECTOR (1) 23,9 m2    CLOSED OFFICE (2) 22,2 m2    CLOSED OFFICE (1) 17,6 m2    CLOSED OFFICE (3) 37,2 m2    CLOSED OFFICE (3) 34,3 m2    CLOSED OFFICE (3) 34,5 m2    CLOSED OFFICE (3) 27,3 m2    RECEPTION (1) 28,5 m2    CLOSED OFFICE (1) 13,6 m2    CLOSED OFFICE (1) 11,9 m2    CLOSED OFFICE (4) 26,9 m2    CLOSED OFFICE (1) 11,9 m2    CLOSED OFFICE (1) 11,9 m2    CLOSED OFFICE (1) 14,6 m2    CLOSED OFFICE (3) 29,1 m2

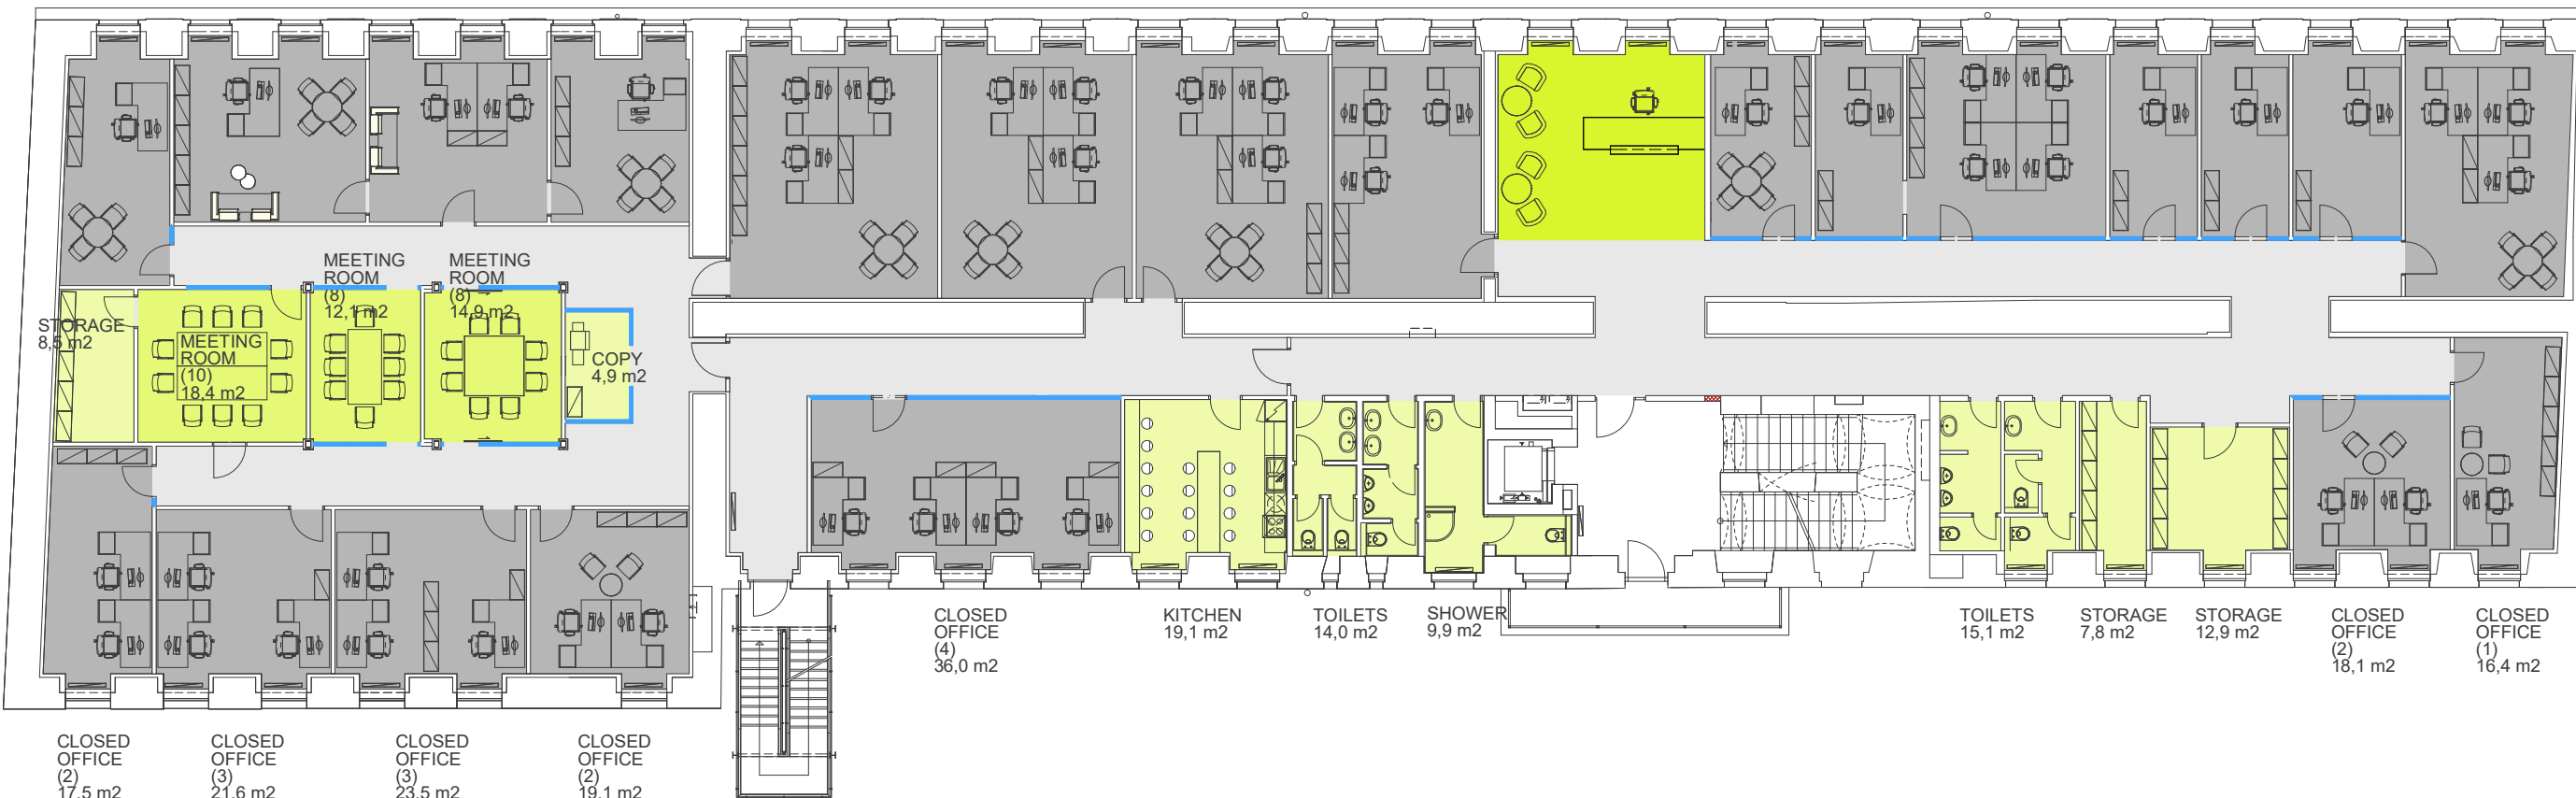

CLOSED OFFICE (2) 17,5 m2    CLOSED OFFICE (3) 21,6 m2    CLOSED OFFICE (3) 23,5 m2    CLOSED OFFICE (2) 19,1 m2

CLOSED OFFICE (4) 36,0 m2    KITCHEN 19,1 m2    TOILETS 14,0 m2    SHOWER 9,9 m2    TOILETS 15,1 m2    STORAGE 7,8 m2    STORAGE 12,9 m2    CLOSED OFFICE (2) 18,1 m2    CLOSED OFFICE (1) 16,4 m2



ZONES:

- CLOSED OFFICE
- OPEN SPACE
- CORRIDOR
- RECEPTION
- MEETING ROOM
- OTHER SPACE

MATERIALS:

- EXISTING GLASS PARTITIONS:
- EXISTING CONSTRUCTIONS:
- NEW CONSTRUCTIONS
- DEMOLISHED CONSTRUCTIONS:
- DEMOLISHED GLASS CONSTRUCTIONS:
- REPLACING GLASS PARTITION WITH NEW FULL PARTITION W110:

WORK STATIONS:

47

MEETING ROOMS:

26

SCHEMA:

CLOSED OFFICE (1) 17,9 m2    DIRECTOR (1) 23,9 m2    CLOSED OFFICE (2) 22,2 m2    CLOSED OFFICE (1) 17,6 m2    CLOSED OFFICE (3) 37,2 m2    CLOSED OFFICE (3) 34,3 m2    CLOSED OFFICE (3) 34,5 m2    CLOSED OFFICE (3) 27,3 m2    RECEPTION (1) 28,5 m2    CLOSED OFFICE (1) 13,6 m2    CLOSED OFFICE (1) 11,9 m2    CLOSED OFFICE (4) 26,9 m2    CLOSED OFFICE (1) 11,9 m2    CLOSED OFFICE (1) 11,9 m2    CLOSED OFFICE (1) 14,6 m2    CLOSED OFFICE (3) 29,1 m2



CLOSED OFFICE (2) 17,5 m2    CLOSED OFFICE (3) 21,6 m2    CLOSED OFFICE (3) 23,5 m2    CLOSED OFFICE (2) 19,1 m2

CLOSED OFFICE (4) 36,0 m2    KITCHEN 19,1 m2    TOILETS 14,0 m2    SHOWER 9,9 m2    TOILETS 15,1 m2    STORAGE 7,8 m2    STORAGE 12,9 m2    CLOSED OFFICE (2) 18,1 m2    CLOSED OFFICE (1) 16,4 m2

