








31


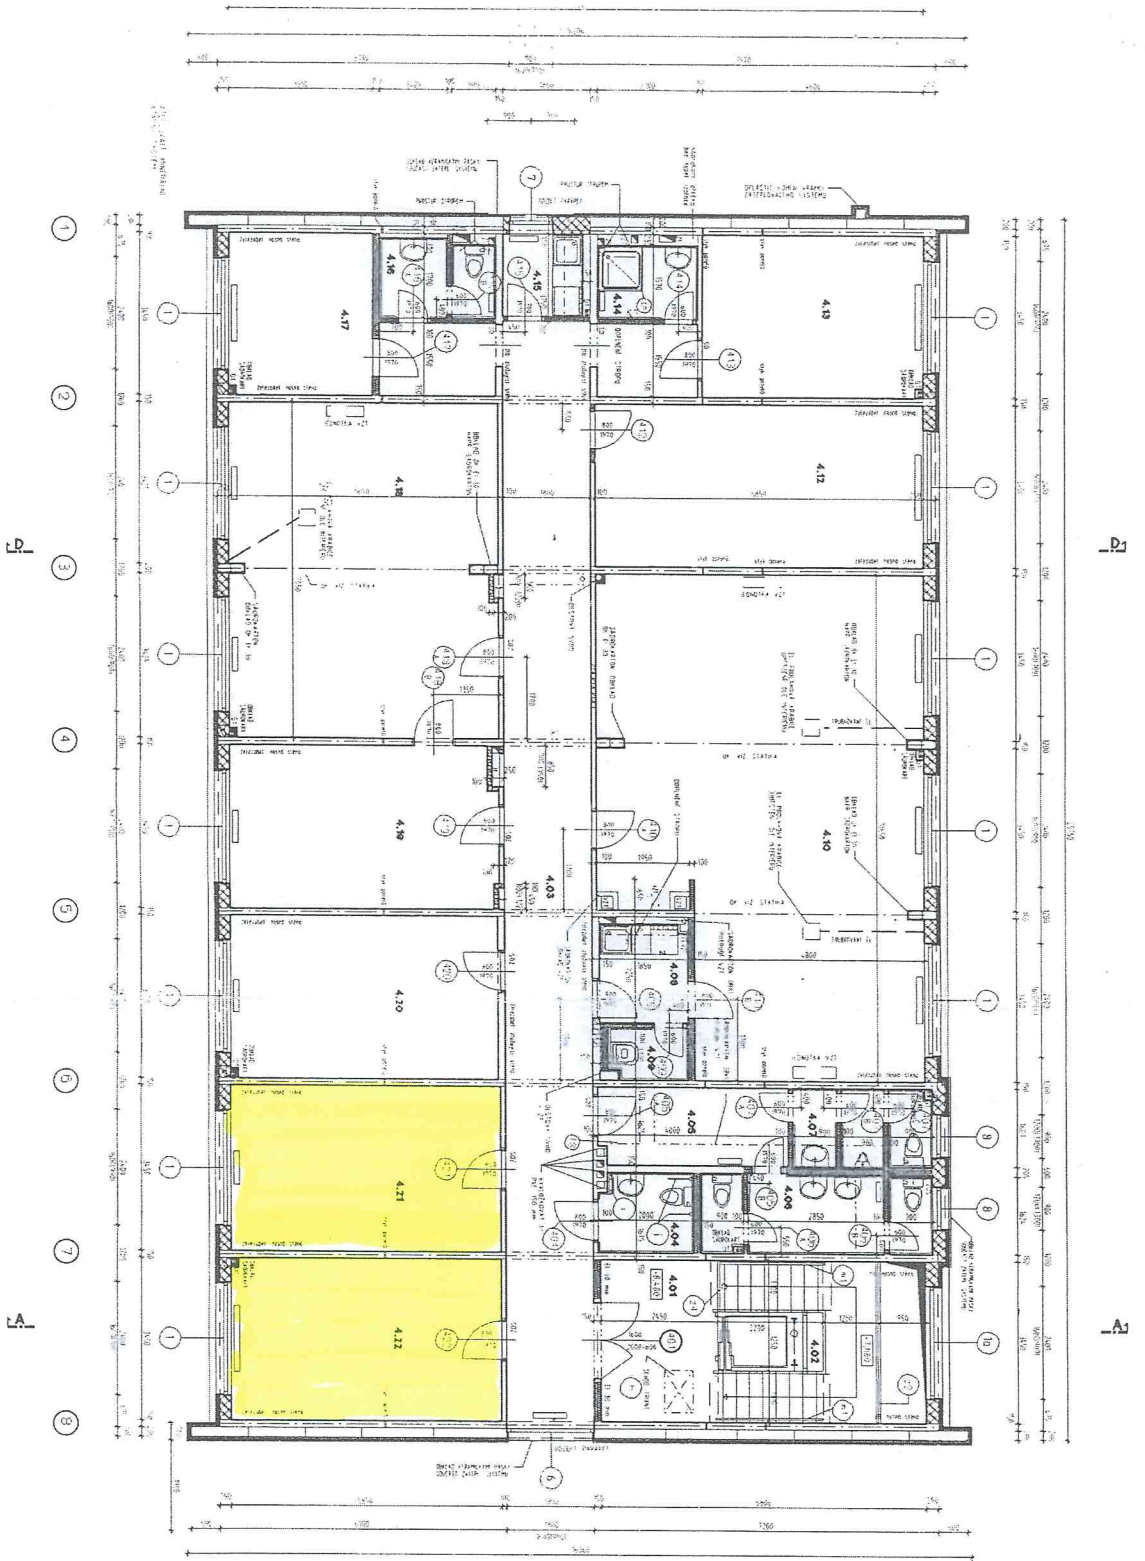










