



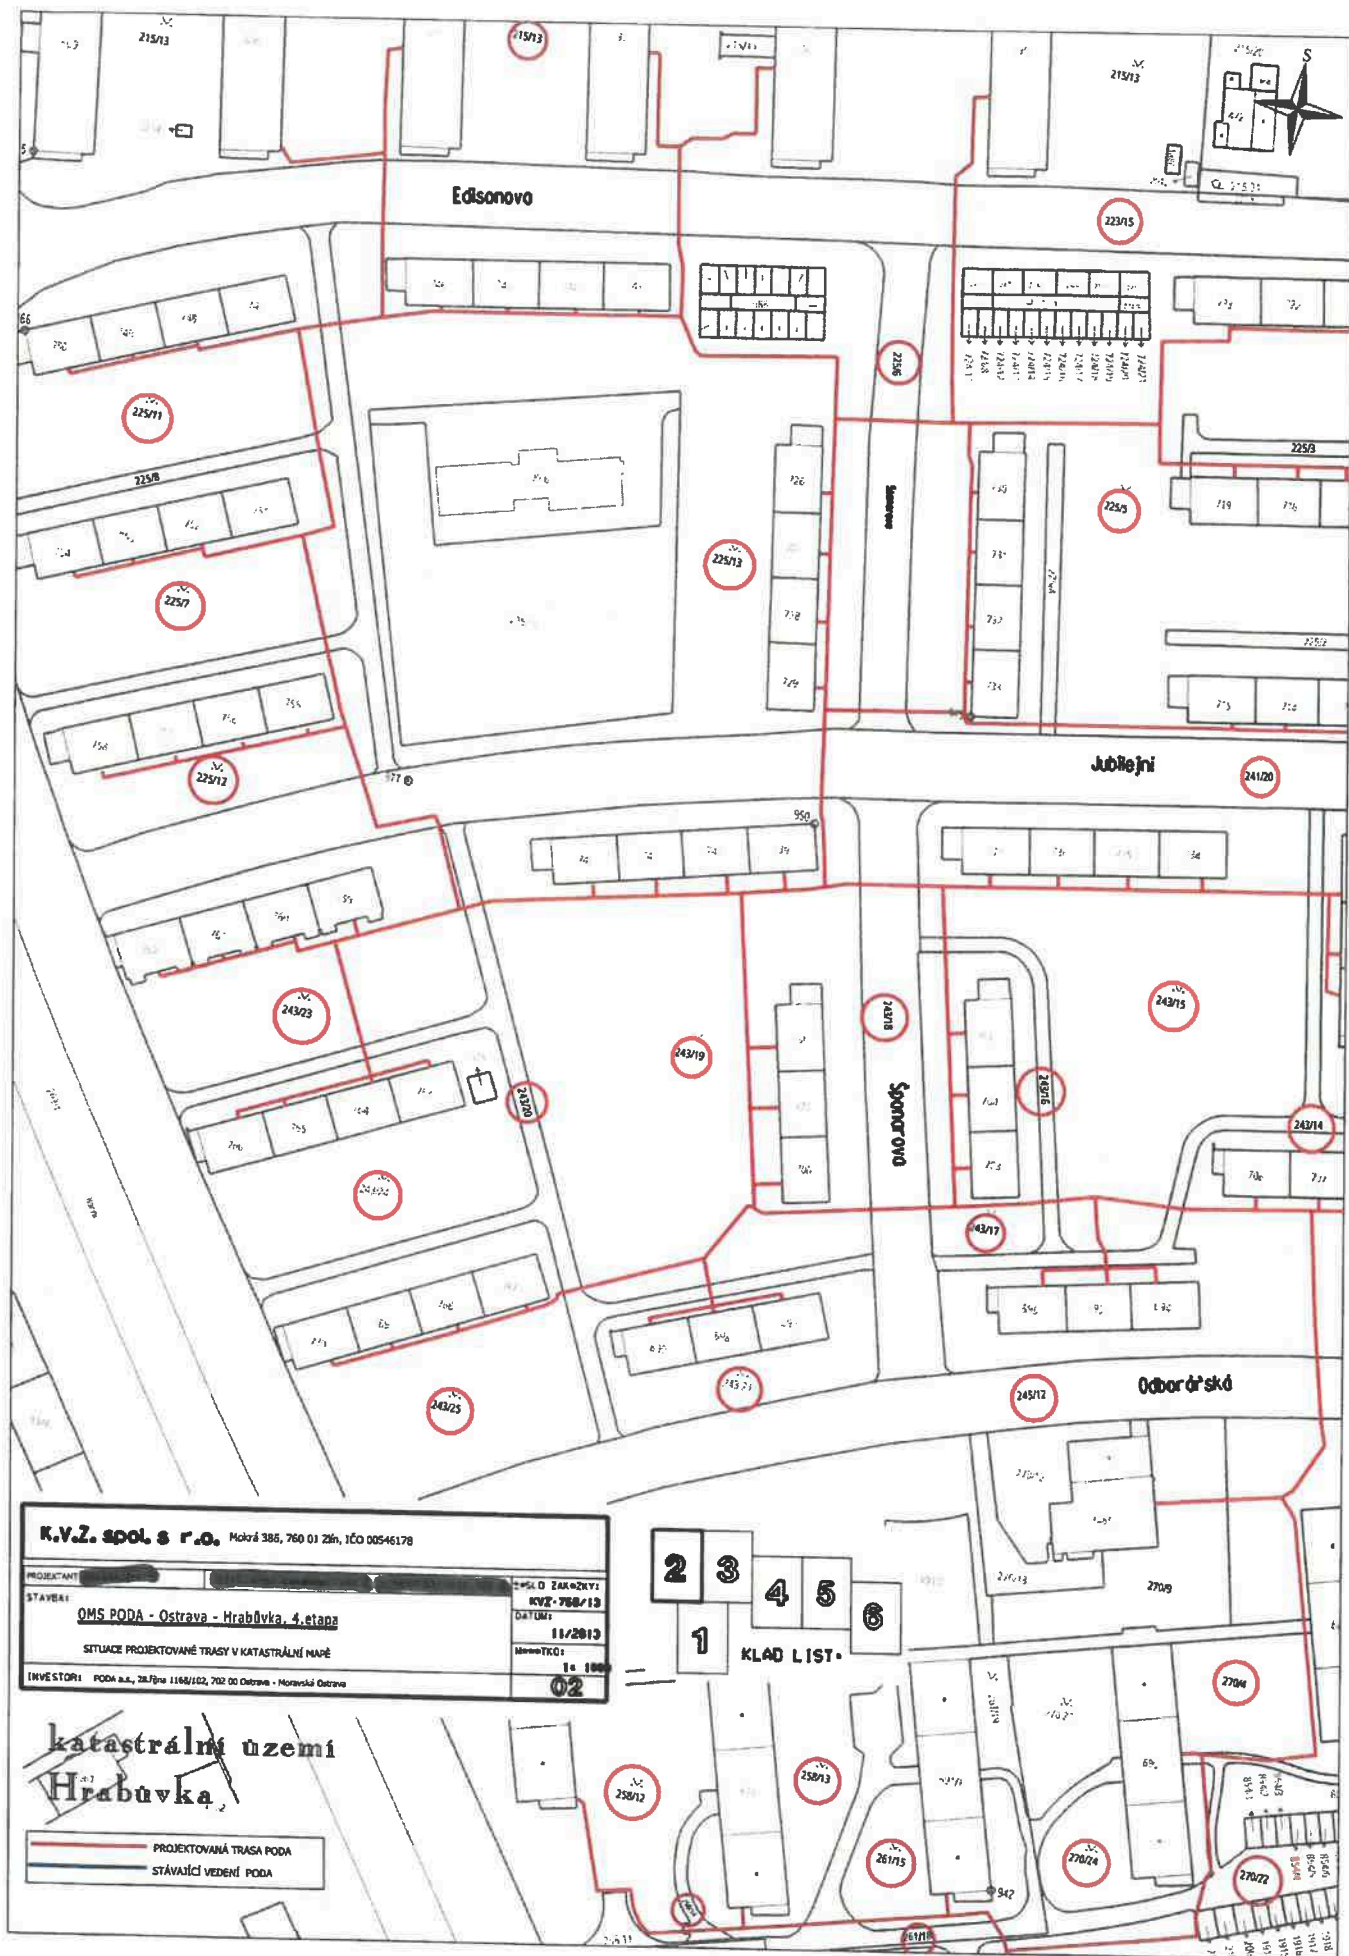

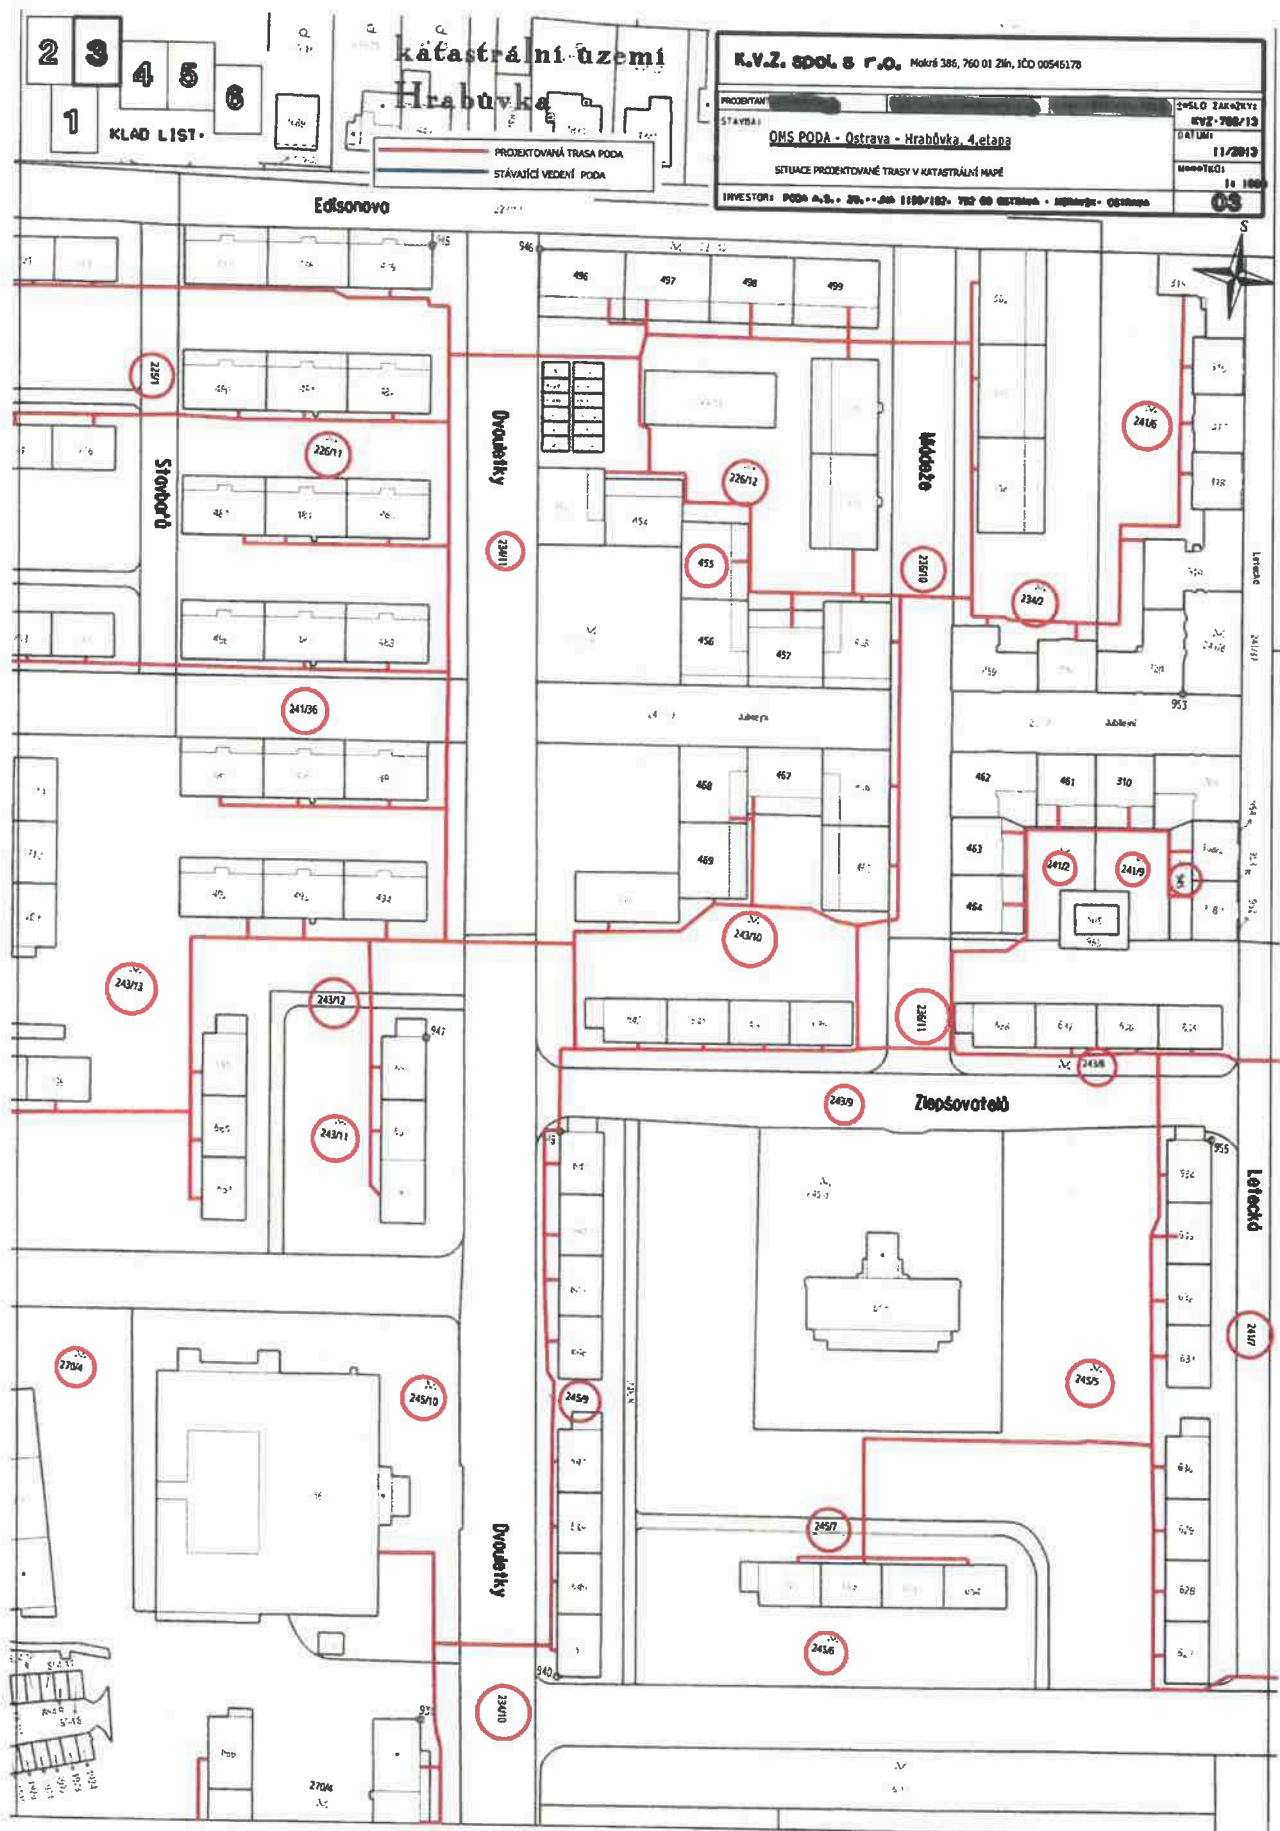



kolonie

V.
241/5

241/21

196/2

243/27

243/30

196/3

243/29

196/1

1088

1081

1086

Zavodni

605

604

603

602

601

600

599

243/1

243/5

243/4

Podzemní

V.
245/1

825

2151

826

827

828

839

840

841

853

245/13

610

V.
245/2

829

830

831

V.
245/1

832

833

834

V.
245/1

835

836

837

838

Q
258/10

476

Q
258/8

429

972

300

267/2

Podzemní

431/2

432/2

433/2

432/1

433/1

533

434

435

Q
261/4

390

845

846

847

848

849

31/1

Q
261/9

Q
261/10

Q
261/11

Q
261/14

5

6


LIST

ilní území
ka

211/26

270/2

JEKTOVANÁ TRASA PODA

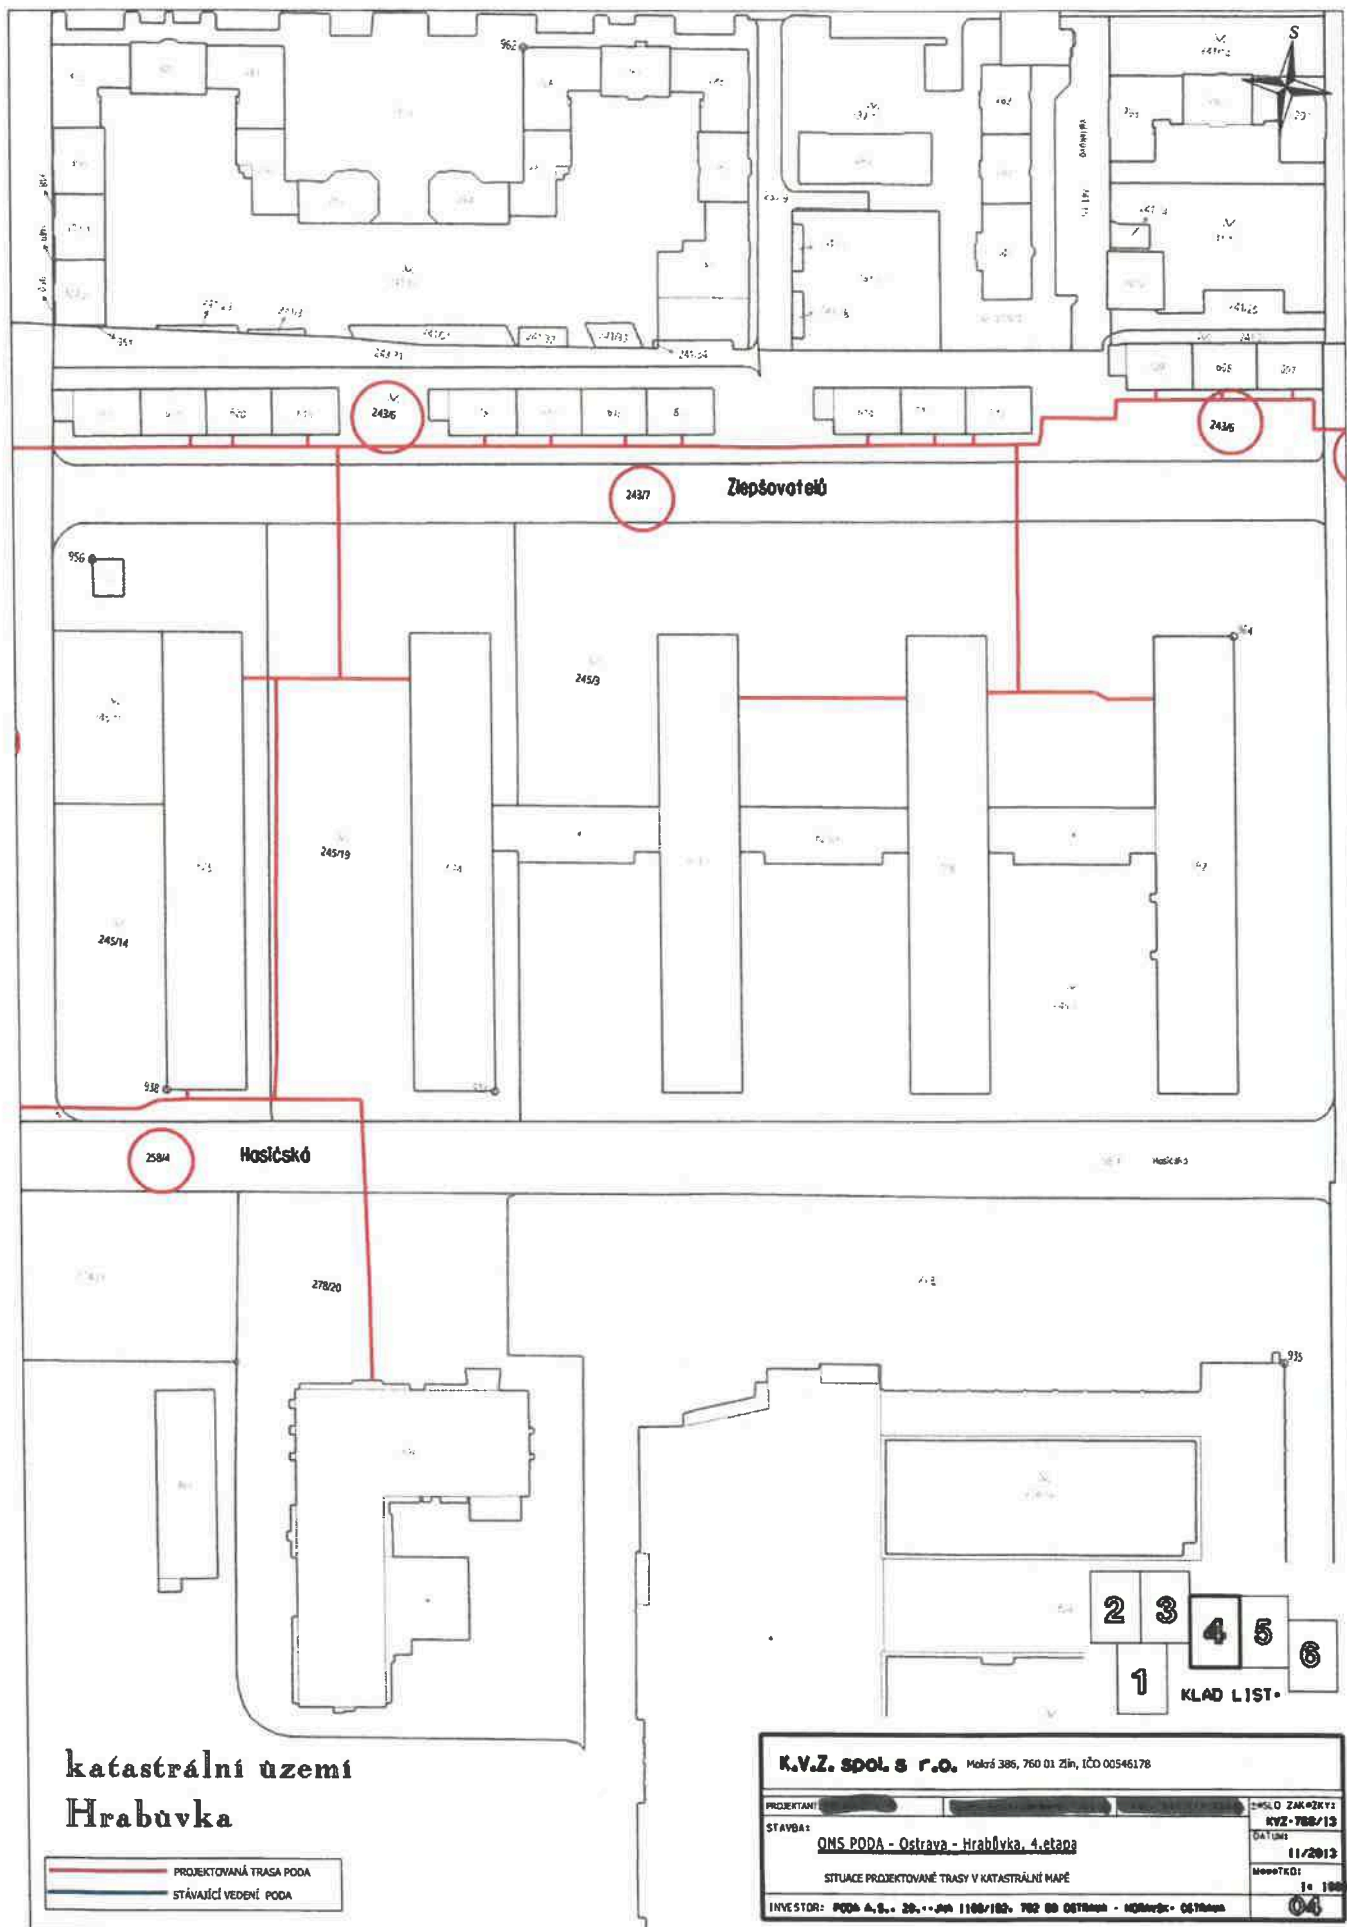

katastrální území Hrabůvka

PROJEKTOVANÁ TRASA PODA
STÁVAJÍCÍ VEDENÍ PODA

K.V.Z. spol. s r.o. Nalová 386, 760 01 Zlín, IČO 00546178

PROJEKTANT

POSLOD ZAKAZKY

STAVBA

OMS PODA - Ostrava - Hrabůvka, 4. etapa

KVZ-768/13

DA UMÍ

11/2013

MOUČEK

1:1000

SITUACE PROJEKTOVANÉ TRASY V KATASTRÁLNÍ MAPĚ


KLAD LIST

Provozníckó

NAPOJENÍ NA VEDENÍ PODA

Závodní

U Hady

939/1

288/18

3022

289/18

79/1

133/3

2700

2891


Mezičest

195

197

289/2

3022

79/1

133/3





































