


PUDORYS 8.N.P.-VII.PATRO

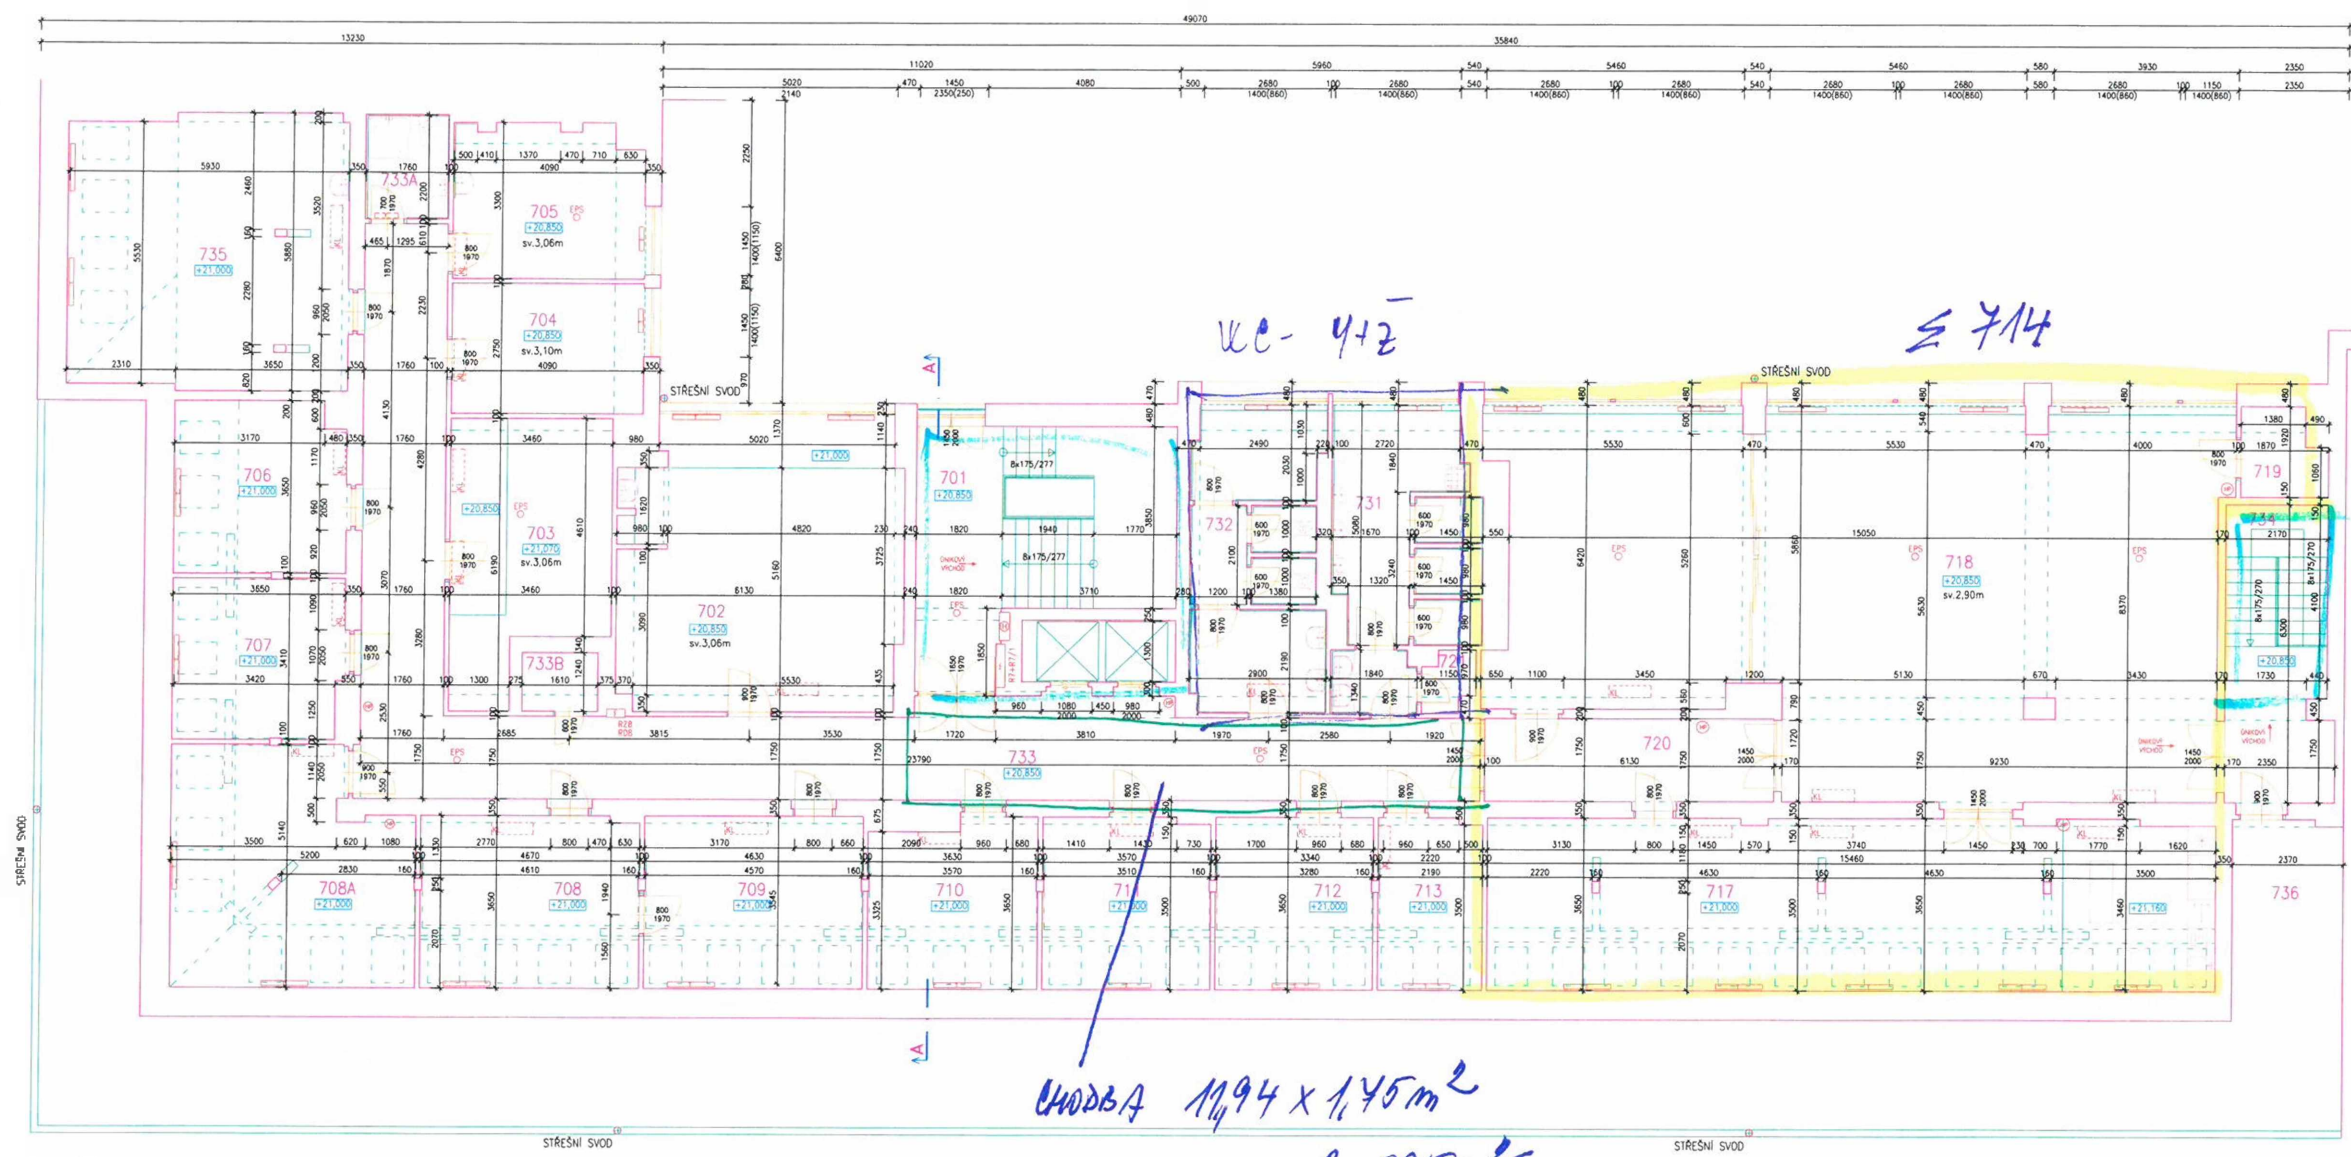

CHODBA $11,94 \times 1,45 \text{ m}^2$
 $= 20,895 \text{ m}^2$
 $\div 20,9 \text{ m}^2$

