
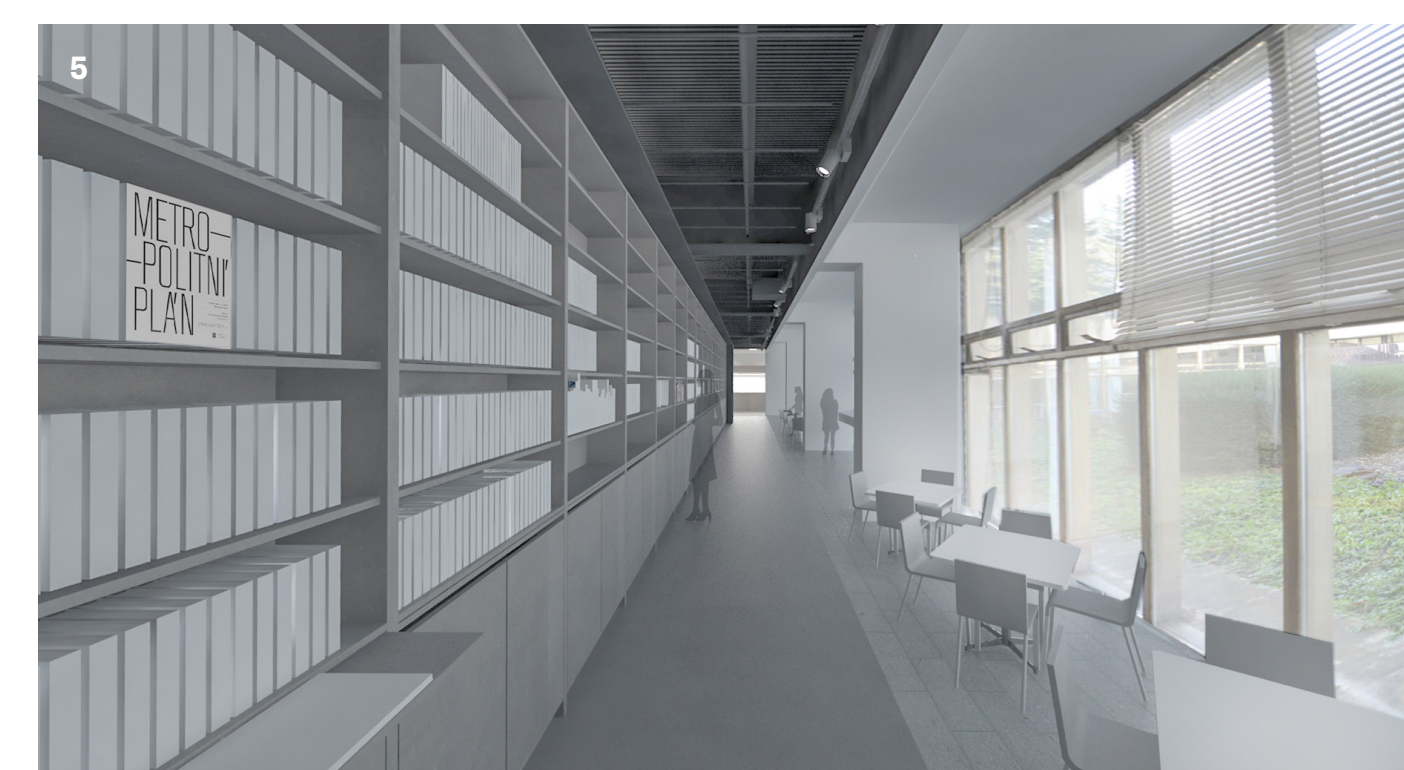
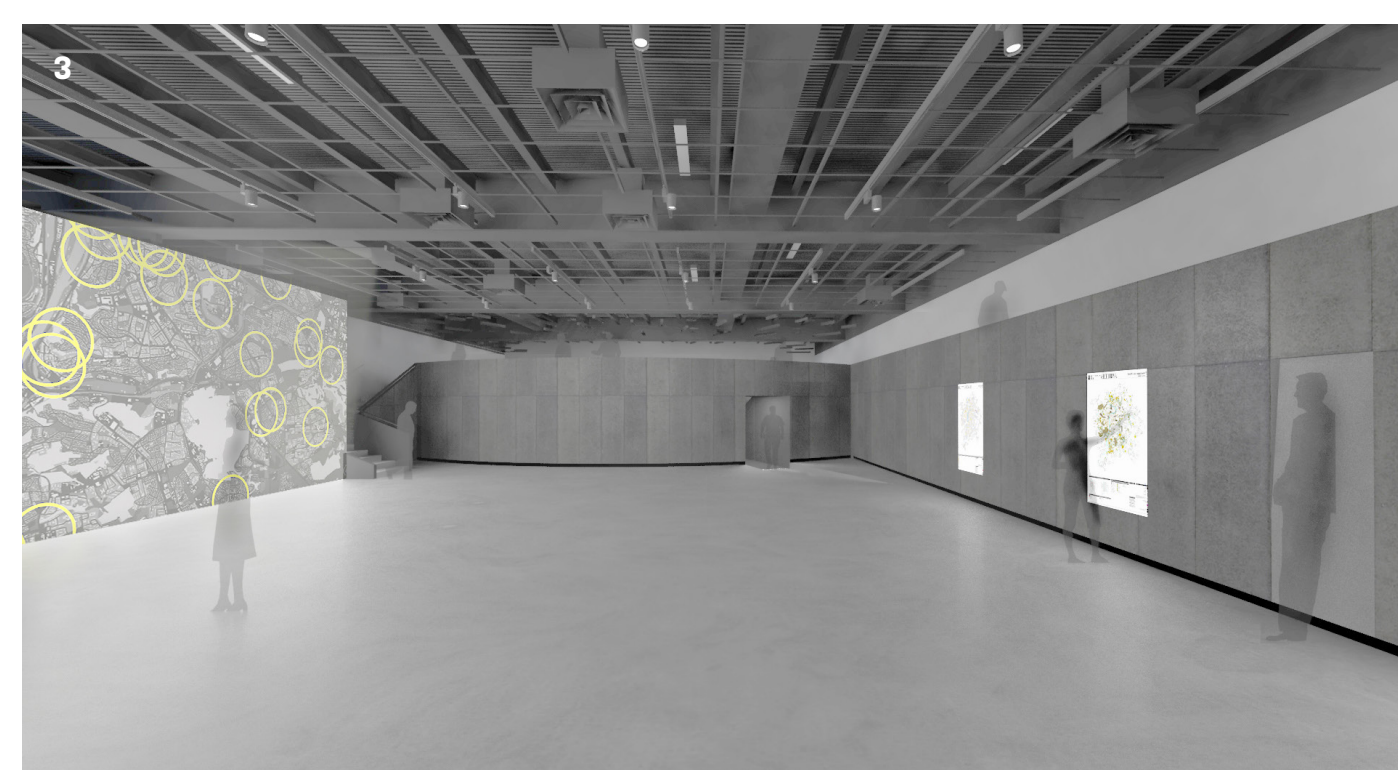


CAMP

koncept 08/2016

půdorys M 1:100

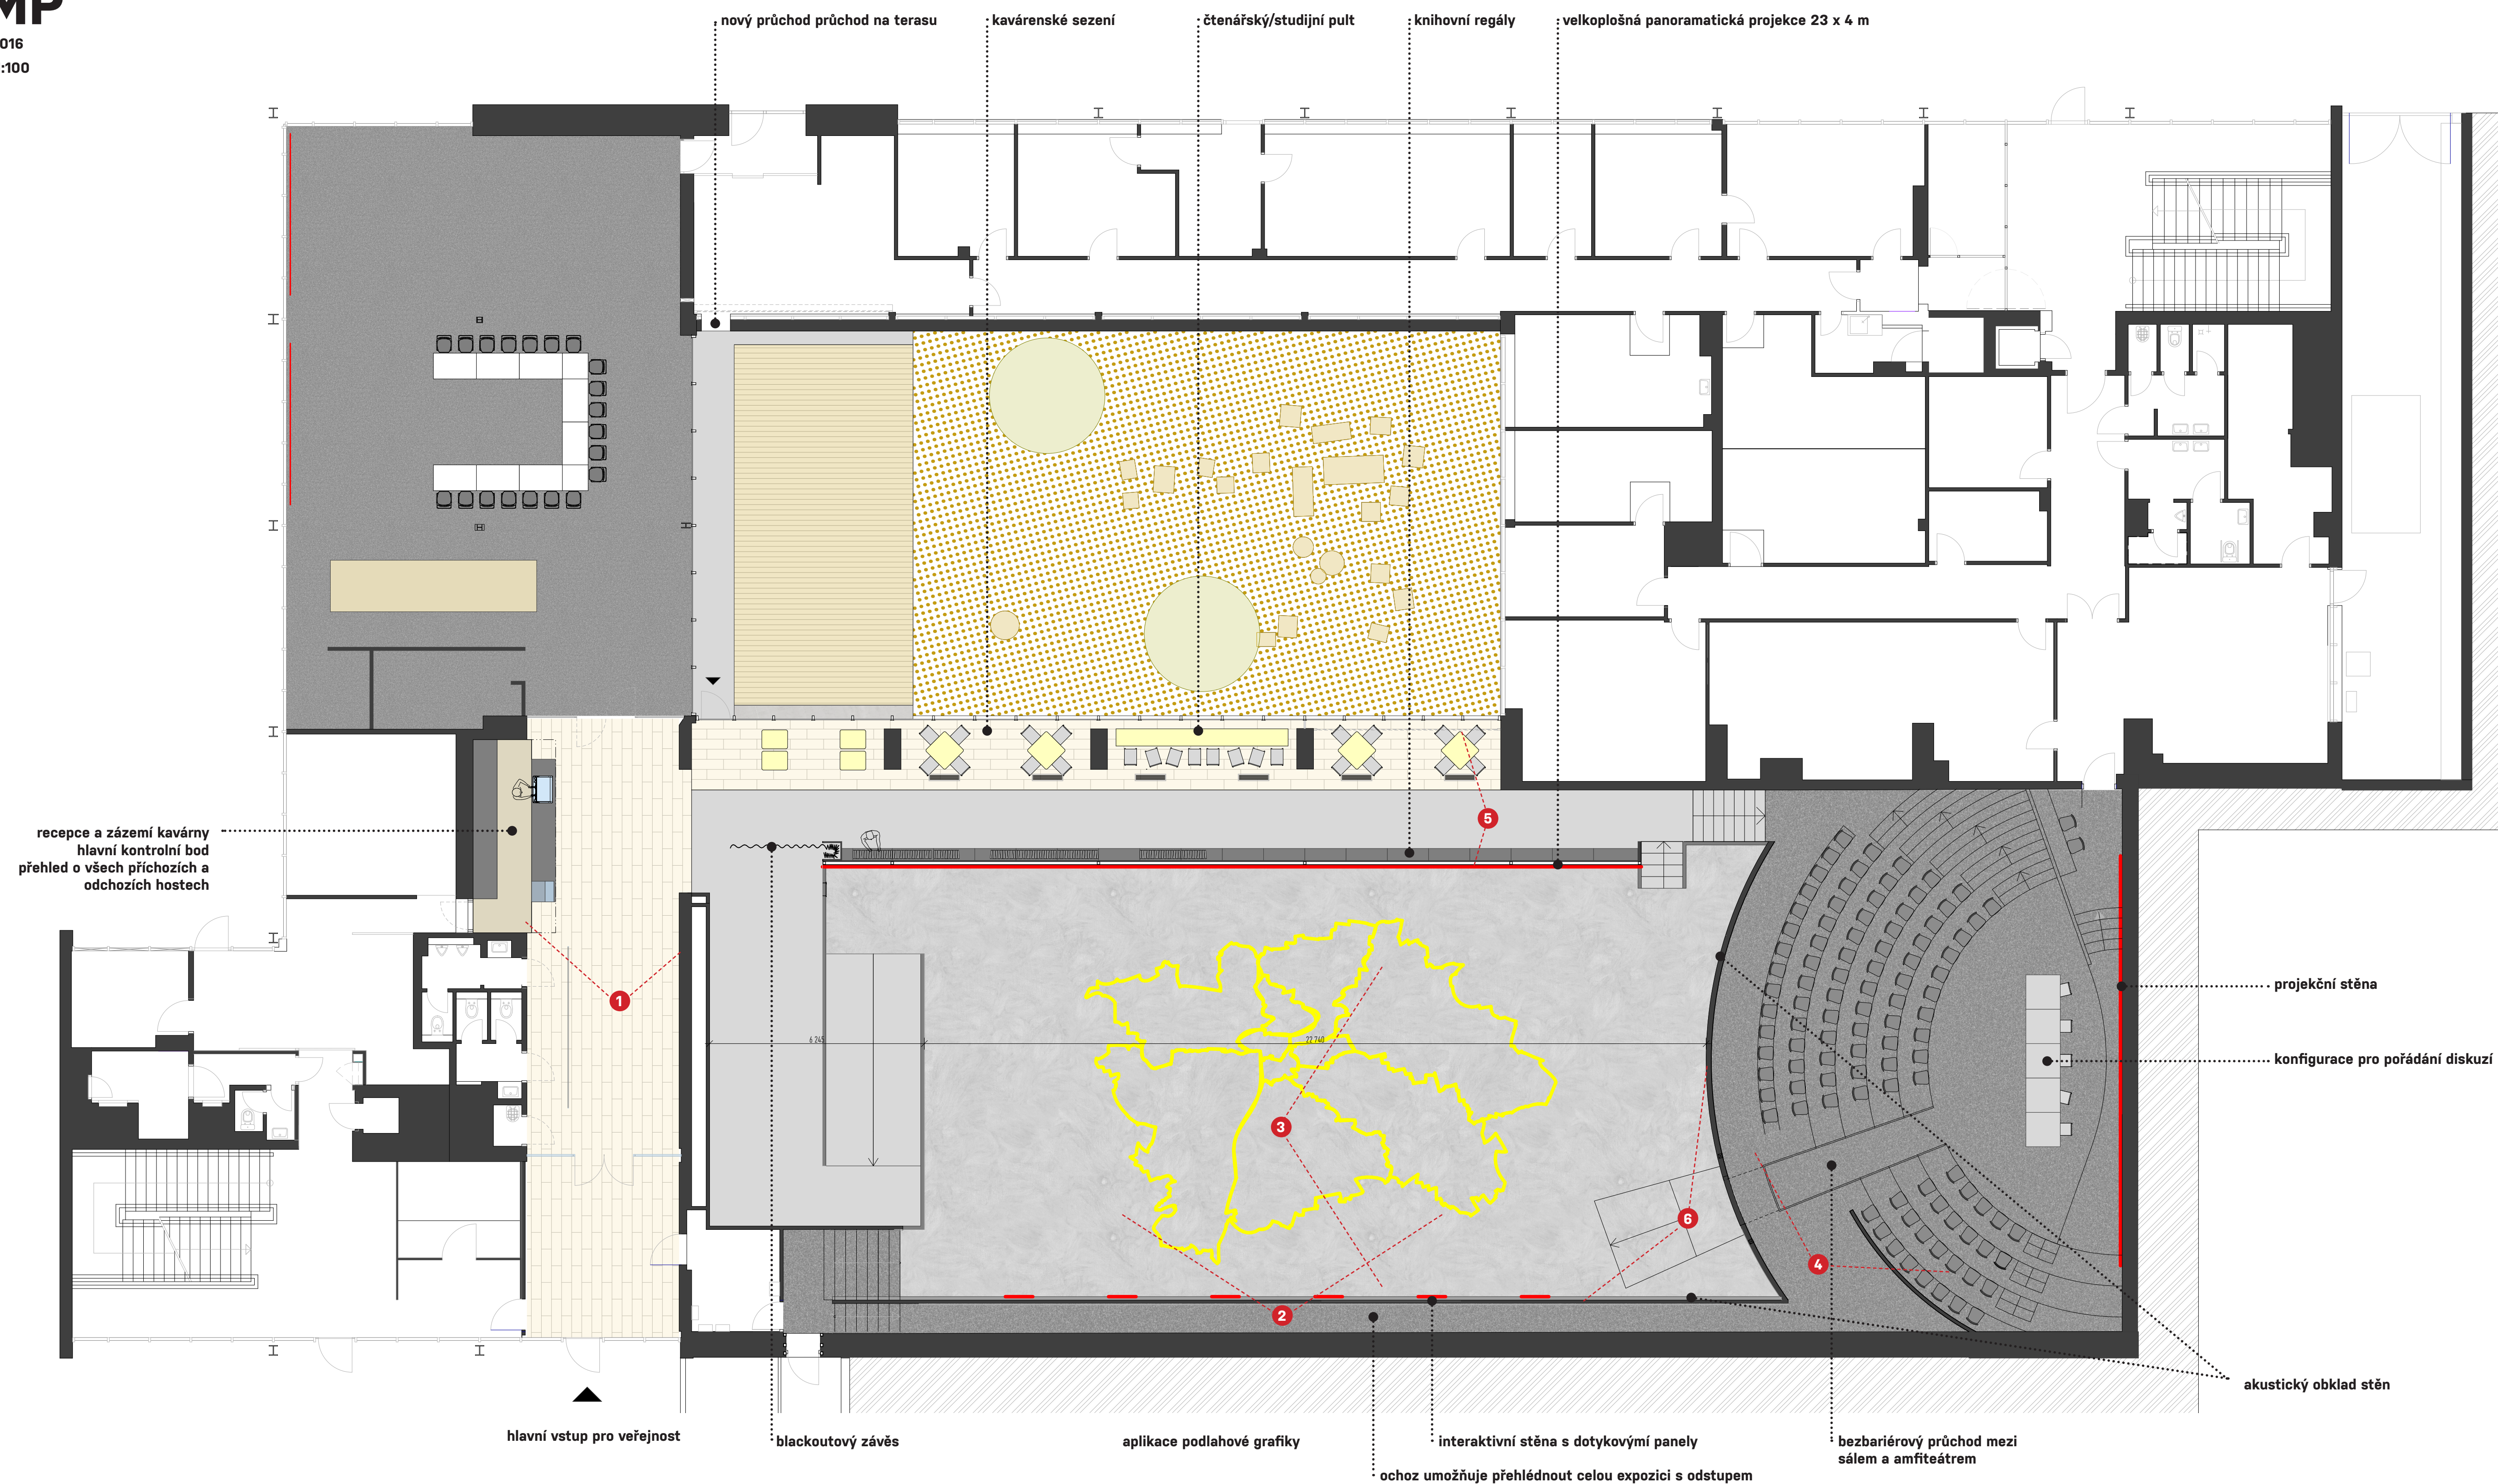

CAMP

koncept 08/2016
řez M 1:50

