

Horní Pěna 282

1139/1

558



616/30

616/23


616/9

567

616/33

616/10



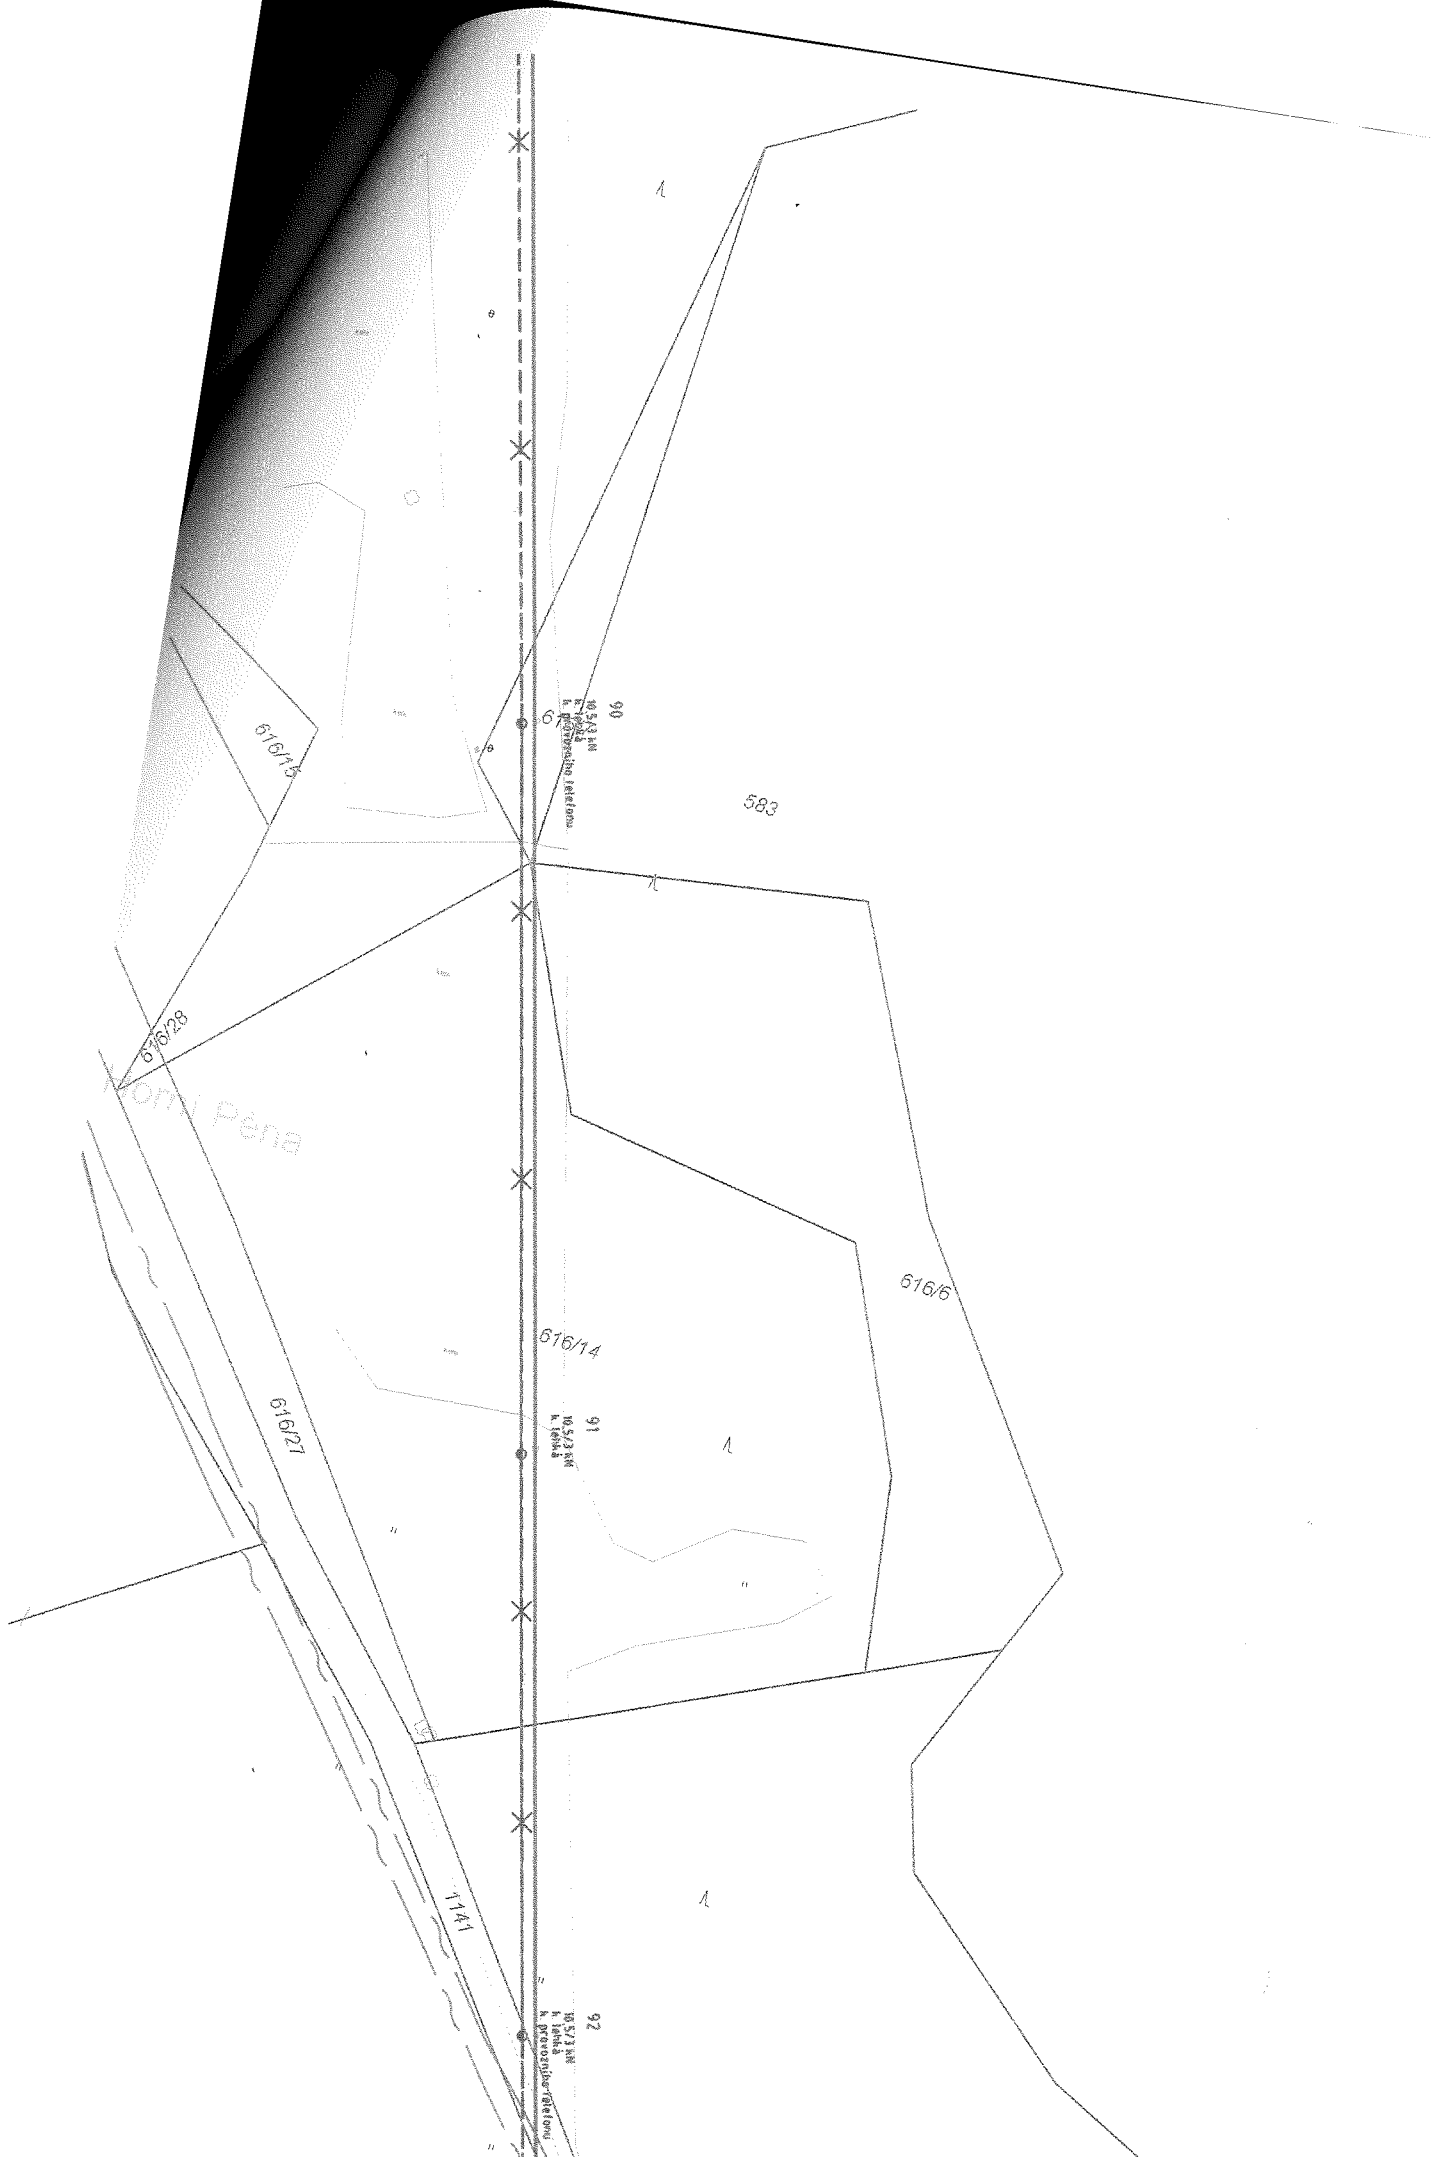

616/15

583

616/28

Roni Pena

616/6

616/14

616/21

1141

90


91

92




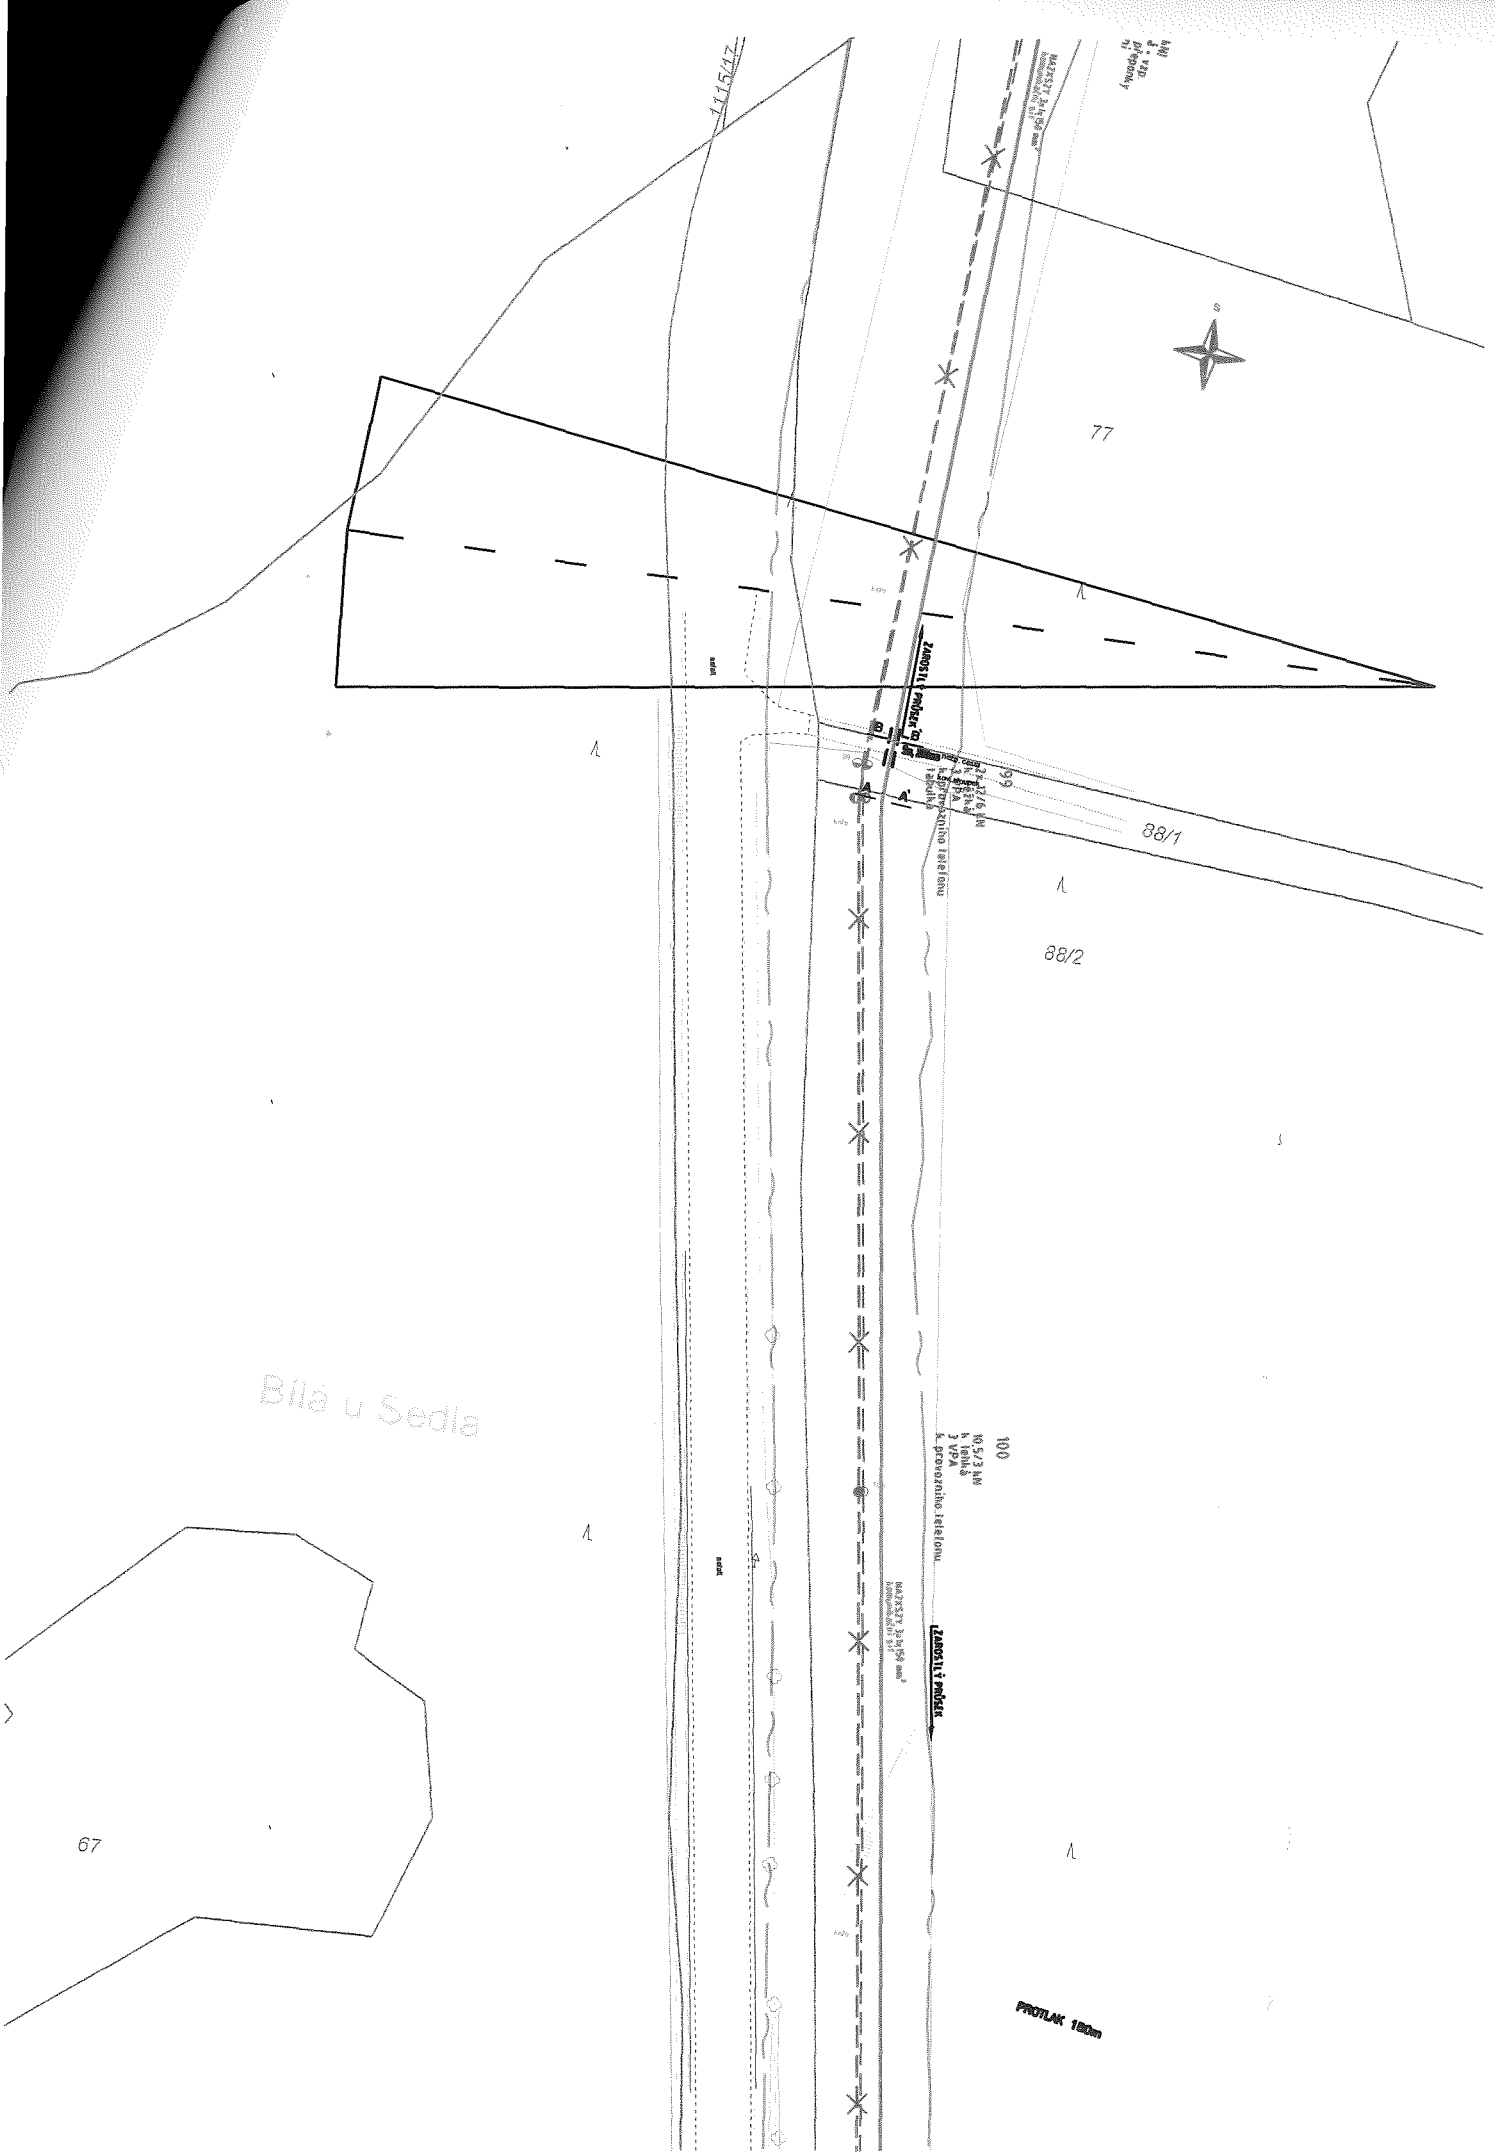

1:1000
1984



77

88/1

88/2

Bílá u Sedla


67

100
1:1000
1984




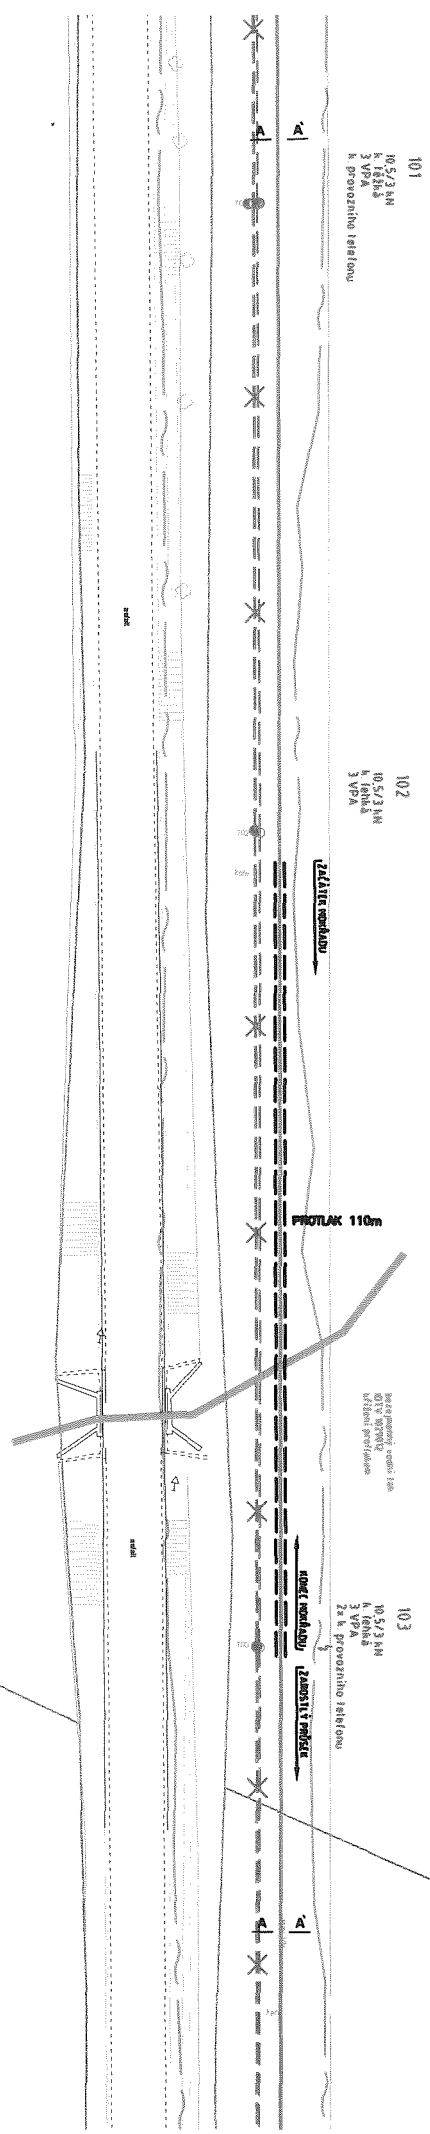

88/2

1










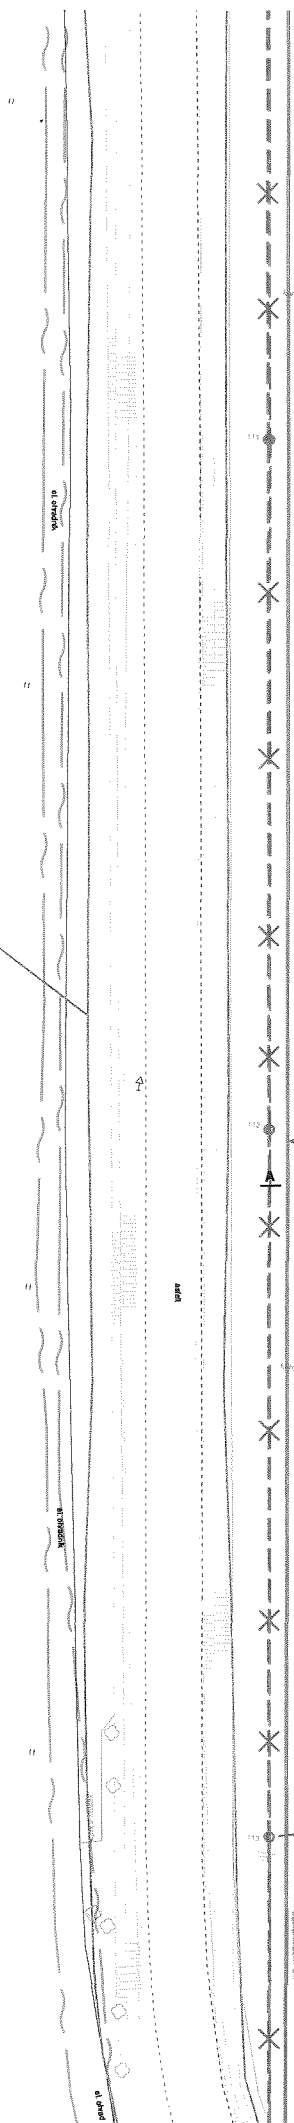

2140

1

Bílá u Sedla

115




C117
Ko
PS 15/50 N
B0-UB0-R
A3-UB0-R
B0-UB0-R
Dr. uk. plast.
KS SDOK
oddělný kabelový svod
uzemnění
rezerva SDOK 30m

426

1010

981

3680

978

Čiměř

3715

3717

3714

3716

3718



Číměř

147

278

∟

∟

148

∟

∟

2024



střeln

32Y 3x1x150 mm
nikarini sil

X

X

X

X

X

X

7

ker

48

ker

47

