



Operations
The new philharmonic features a compact organization for maximum efficiency and operability. Located in the center and oriented on a diagonal with foyer views towards historic Prague. The Vltava Hall is the heart of the building. 



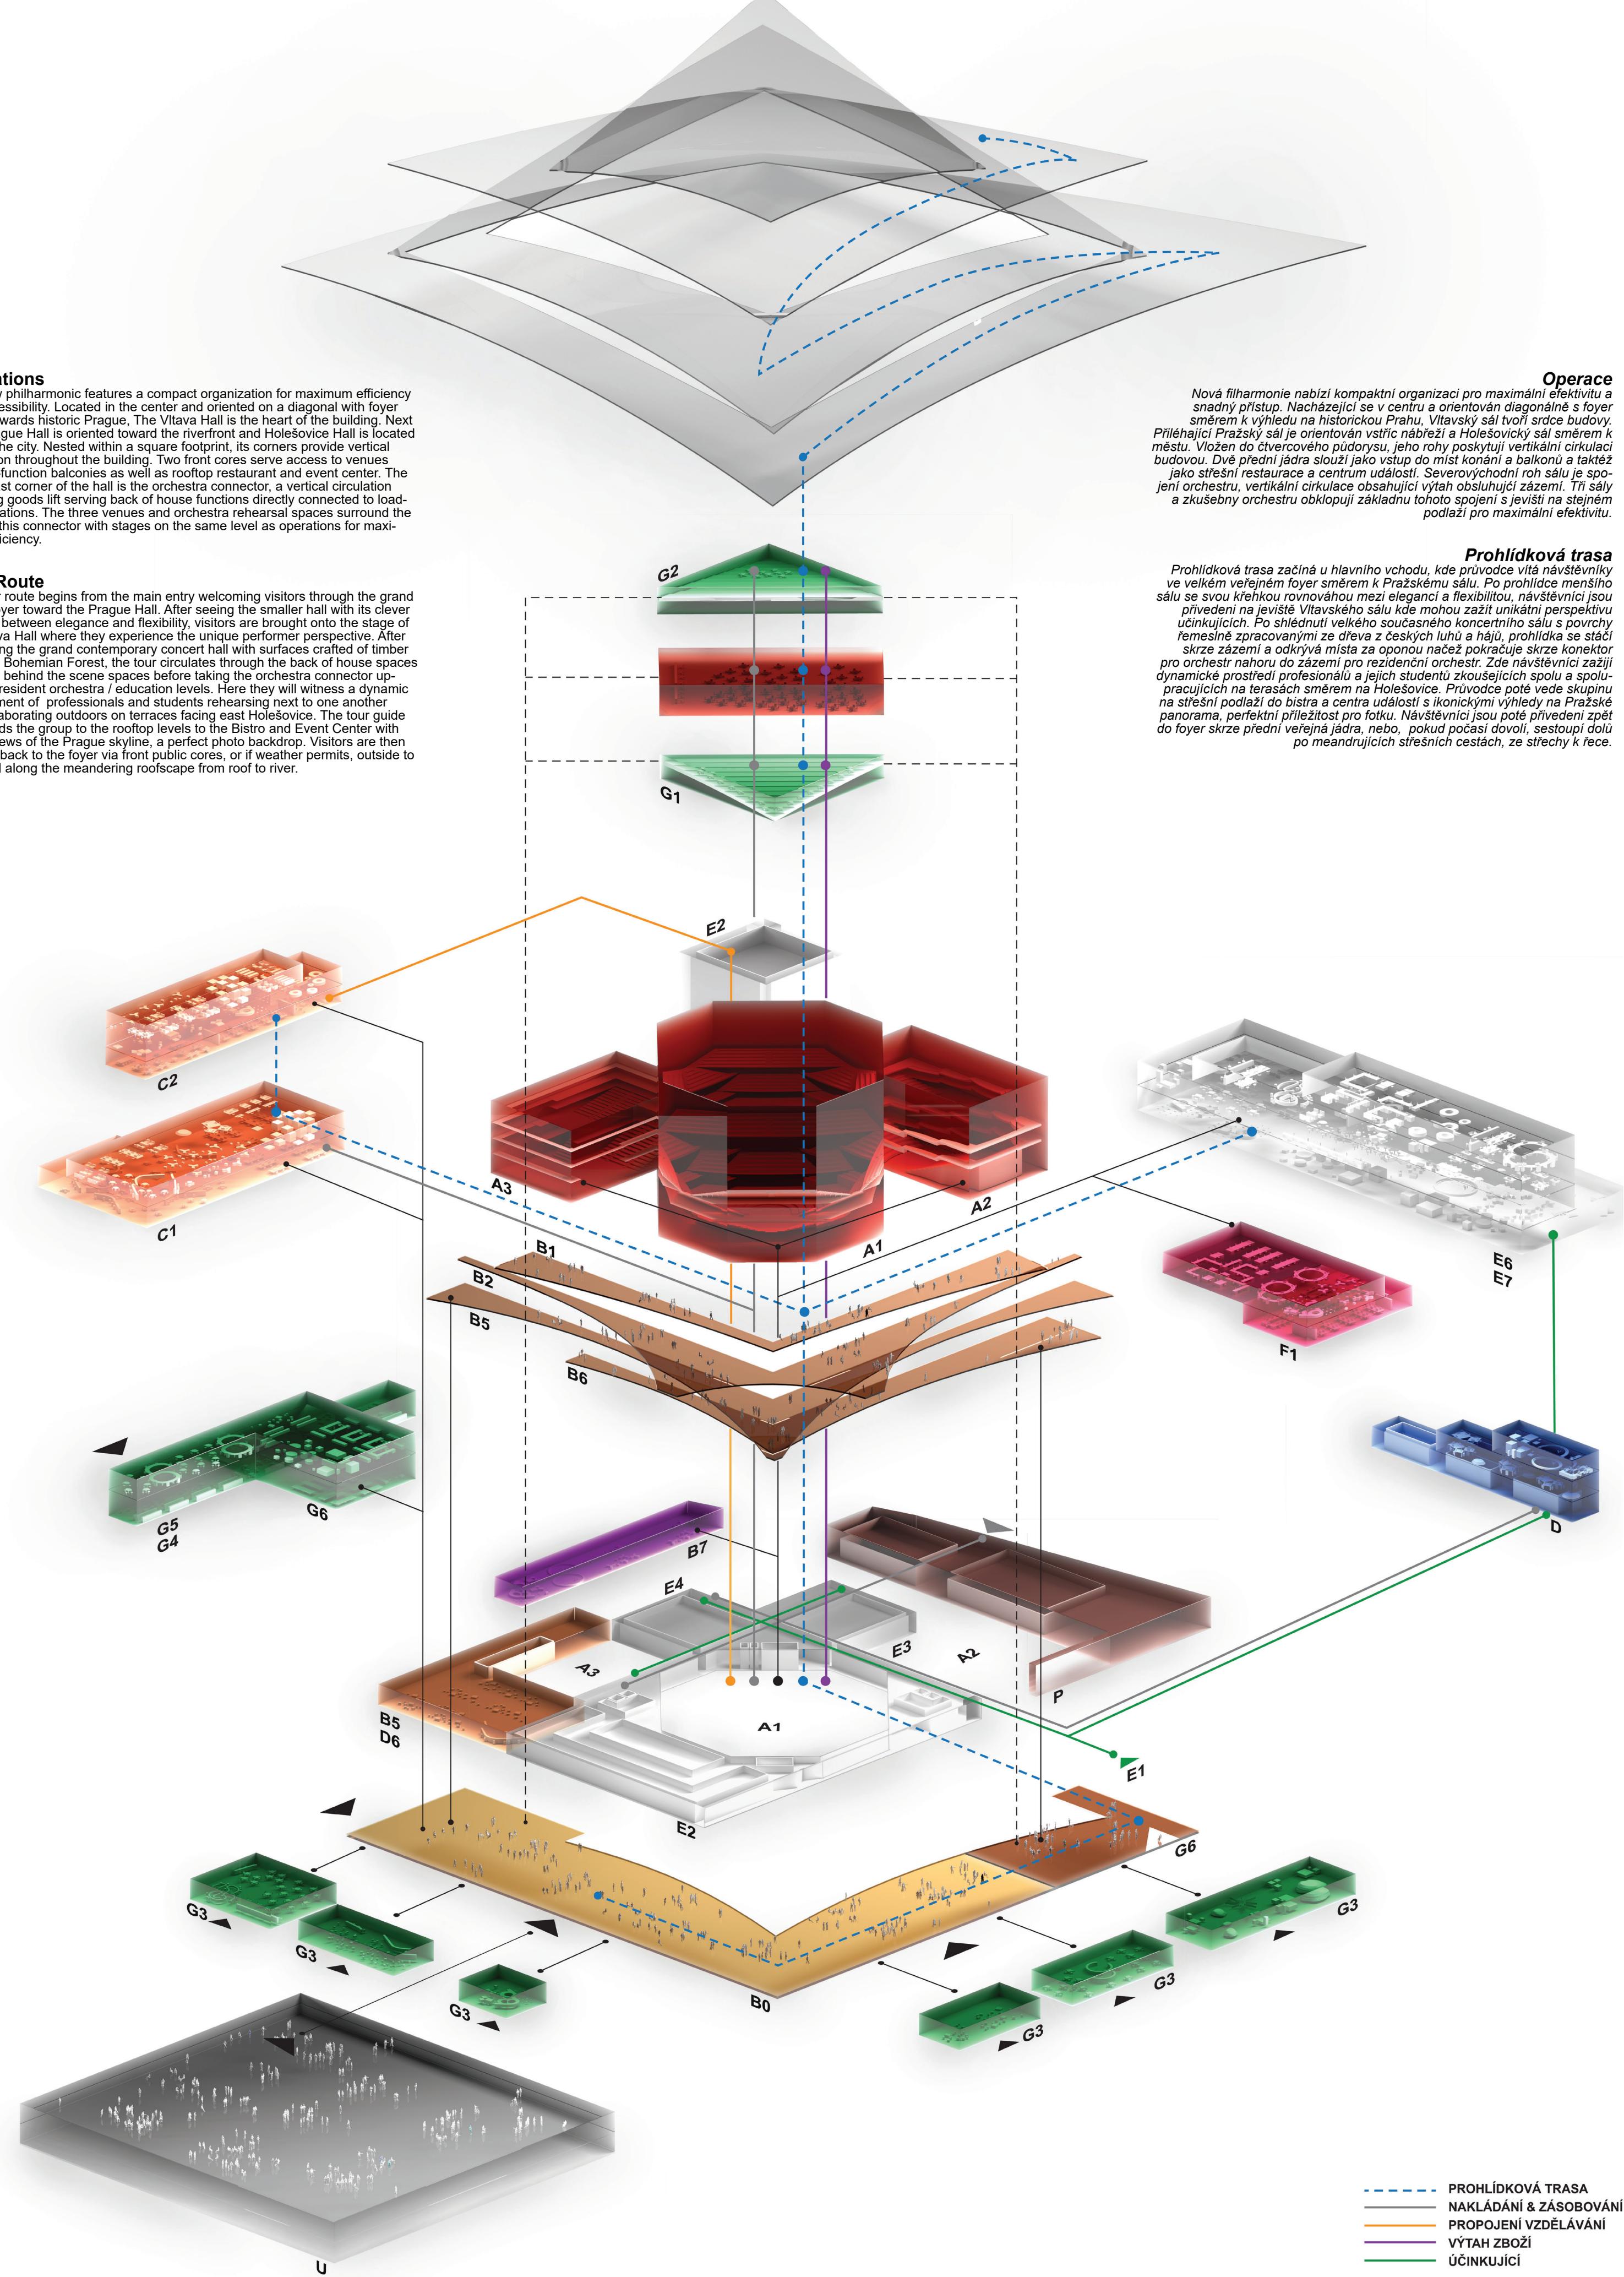

Section through Vltava Hall
Rez Vltavským sálem
1:350

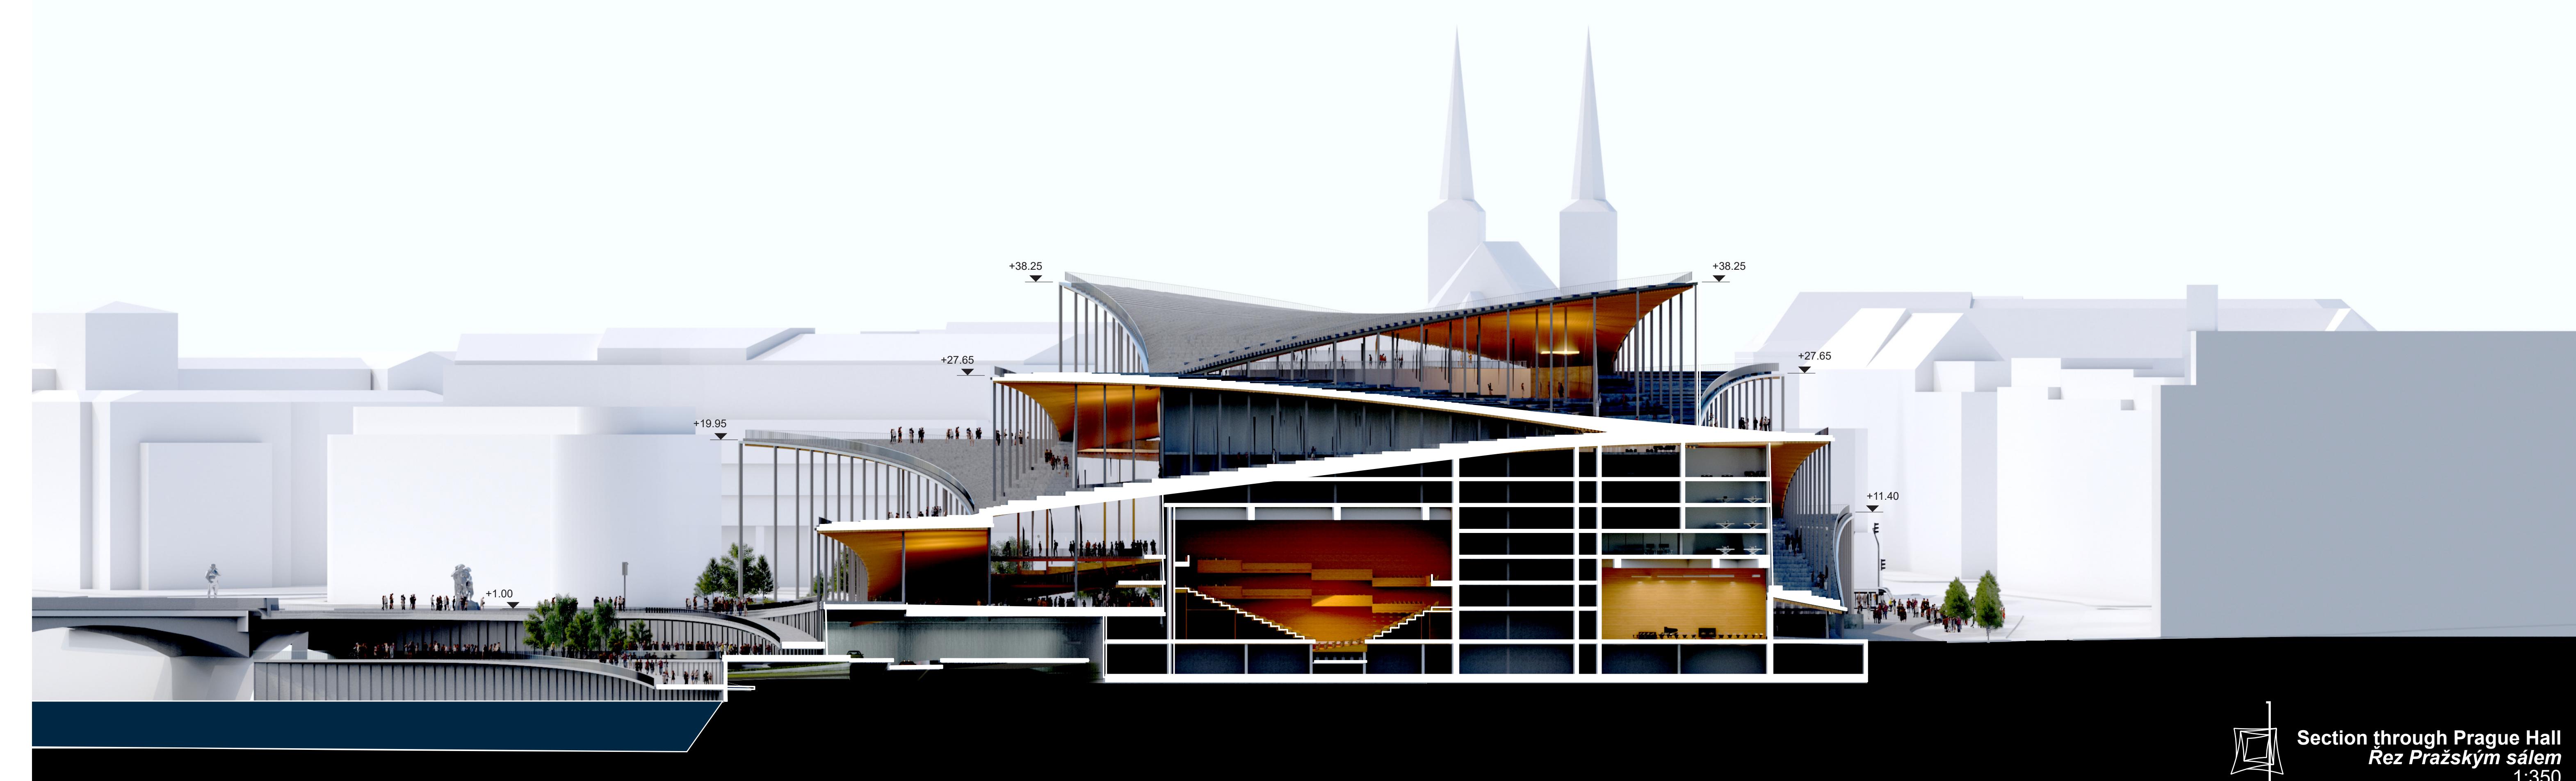

Section through Prague Hall
Rez Pražským sálem
1:350