



1

JANA ZAŤICE

JANA ZAŤICE

953

954


956

955

952


951



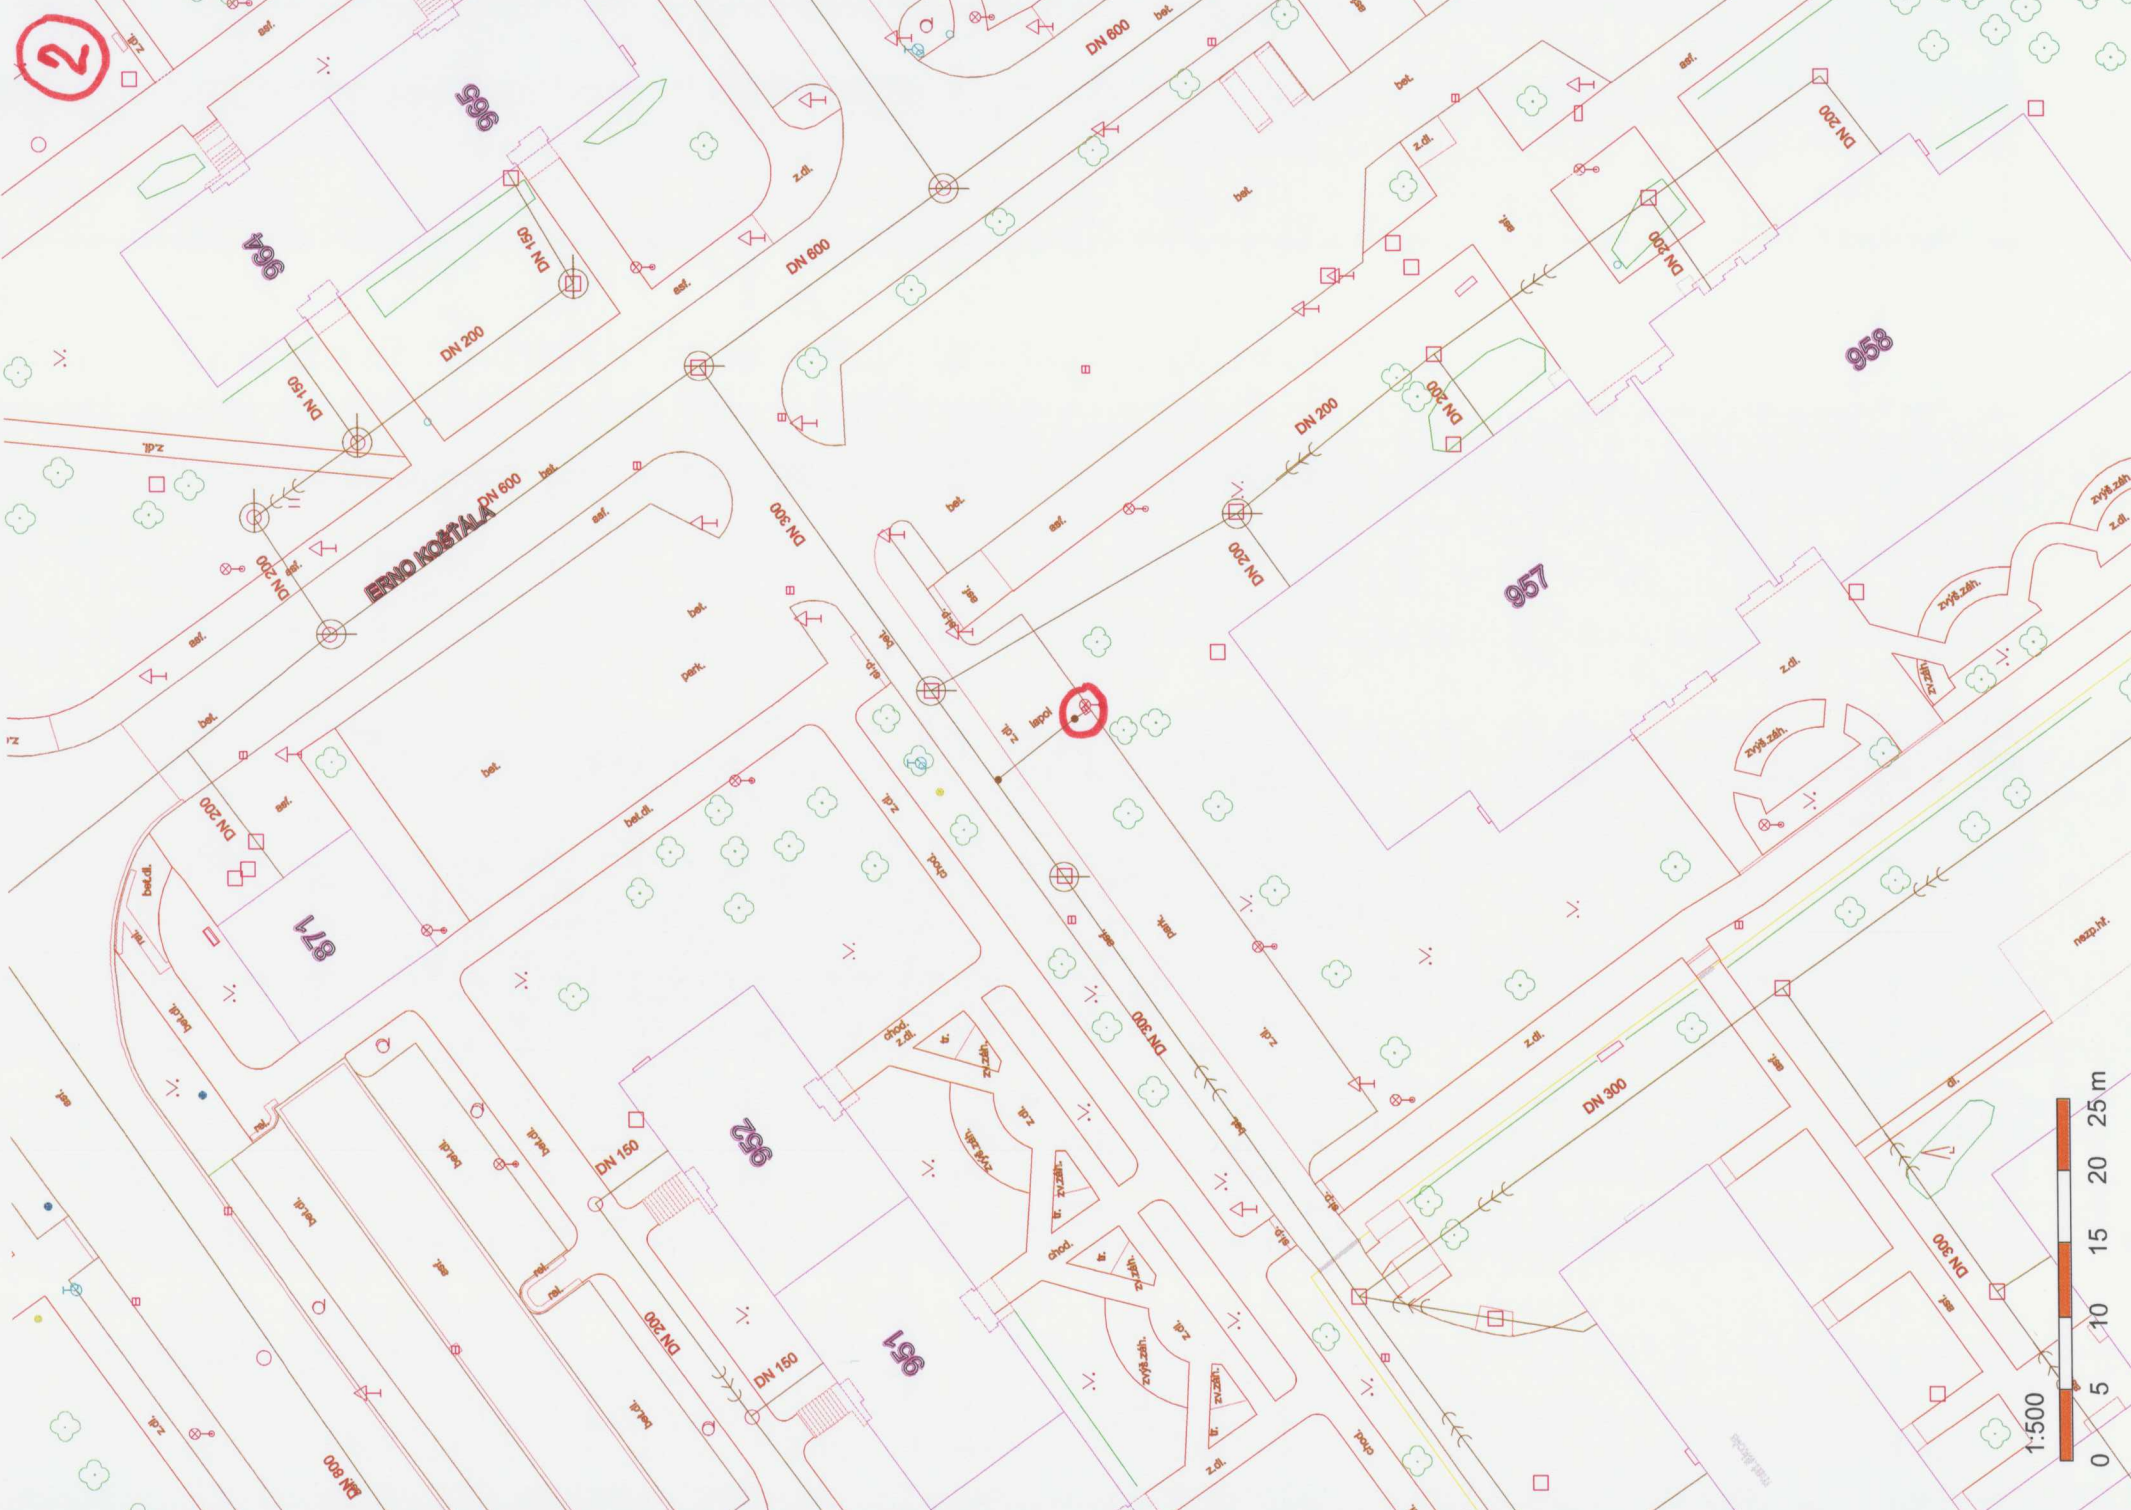

2

ERNO KOSTALA

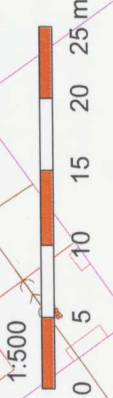

19047

1502
5889

2

1503
1503

1578

Bezdíček
BEZDÍČKOVA

5335

851/5

001
CYKY 4Jx16mm2
FeZn 30/4

019021

PHILIPS MALAGA
SGS 101 70W

019022

PHILIPS MALAGA
SGS 101 70W

019024

PHILIPS MALAGA
SGS 101 70W

019023

PHILIPS MALAGA
SGS 101 70W

019023

PHILIPS MALAGA
SGS 101 70W

546


1547


1548

6807

1548

1:250

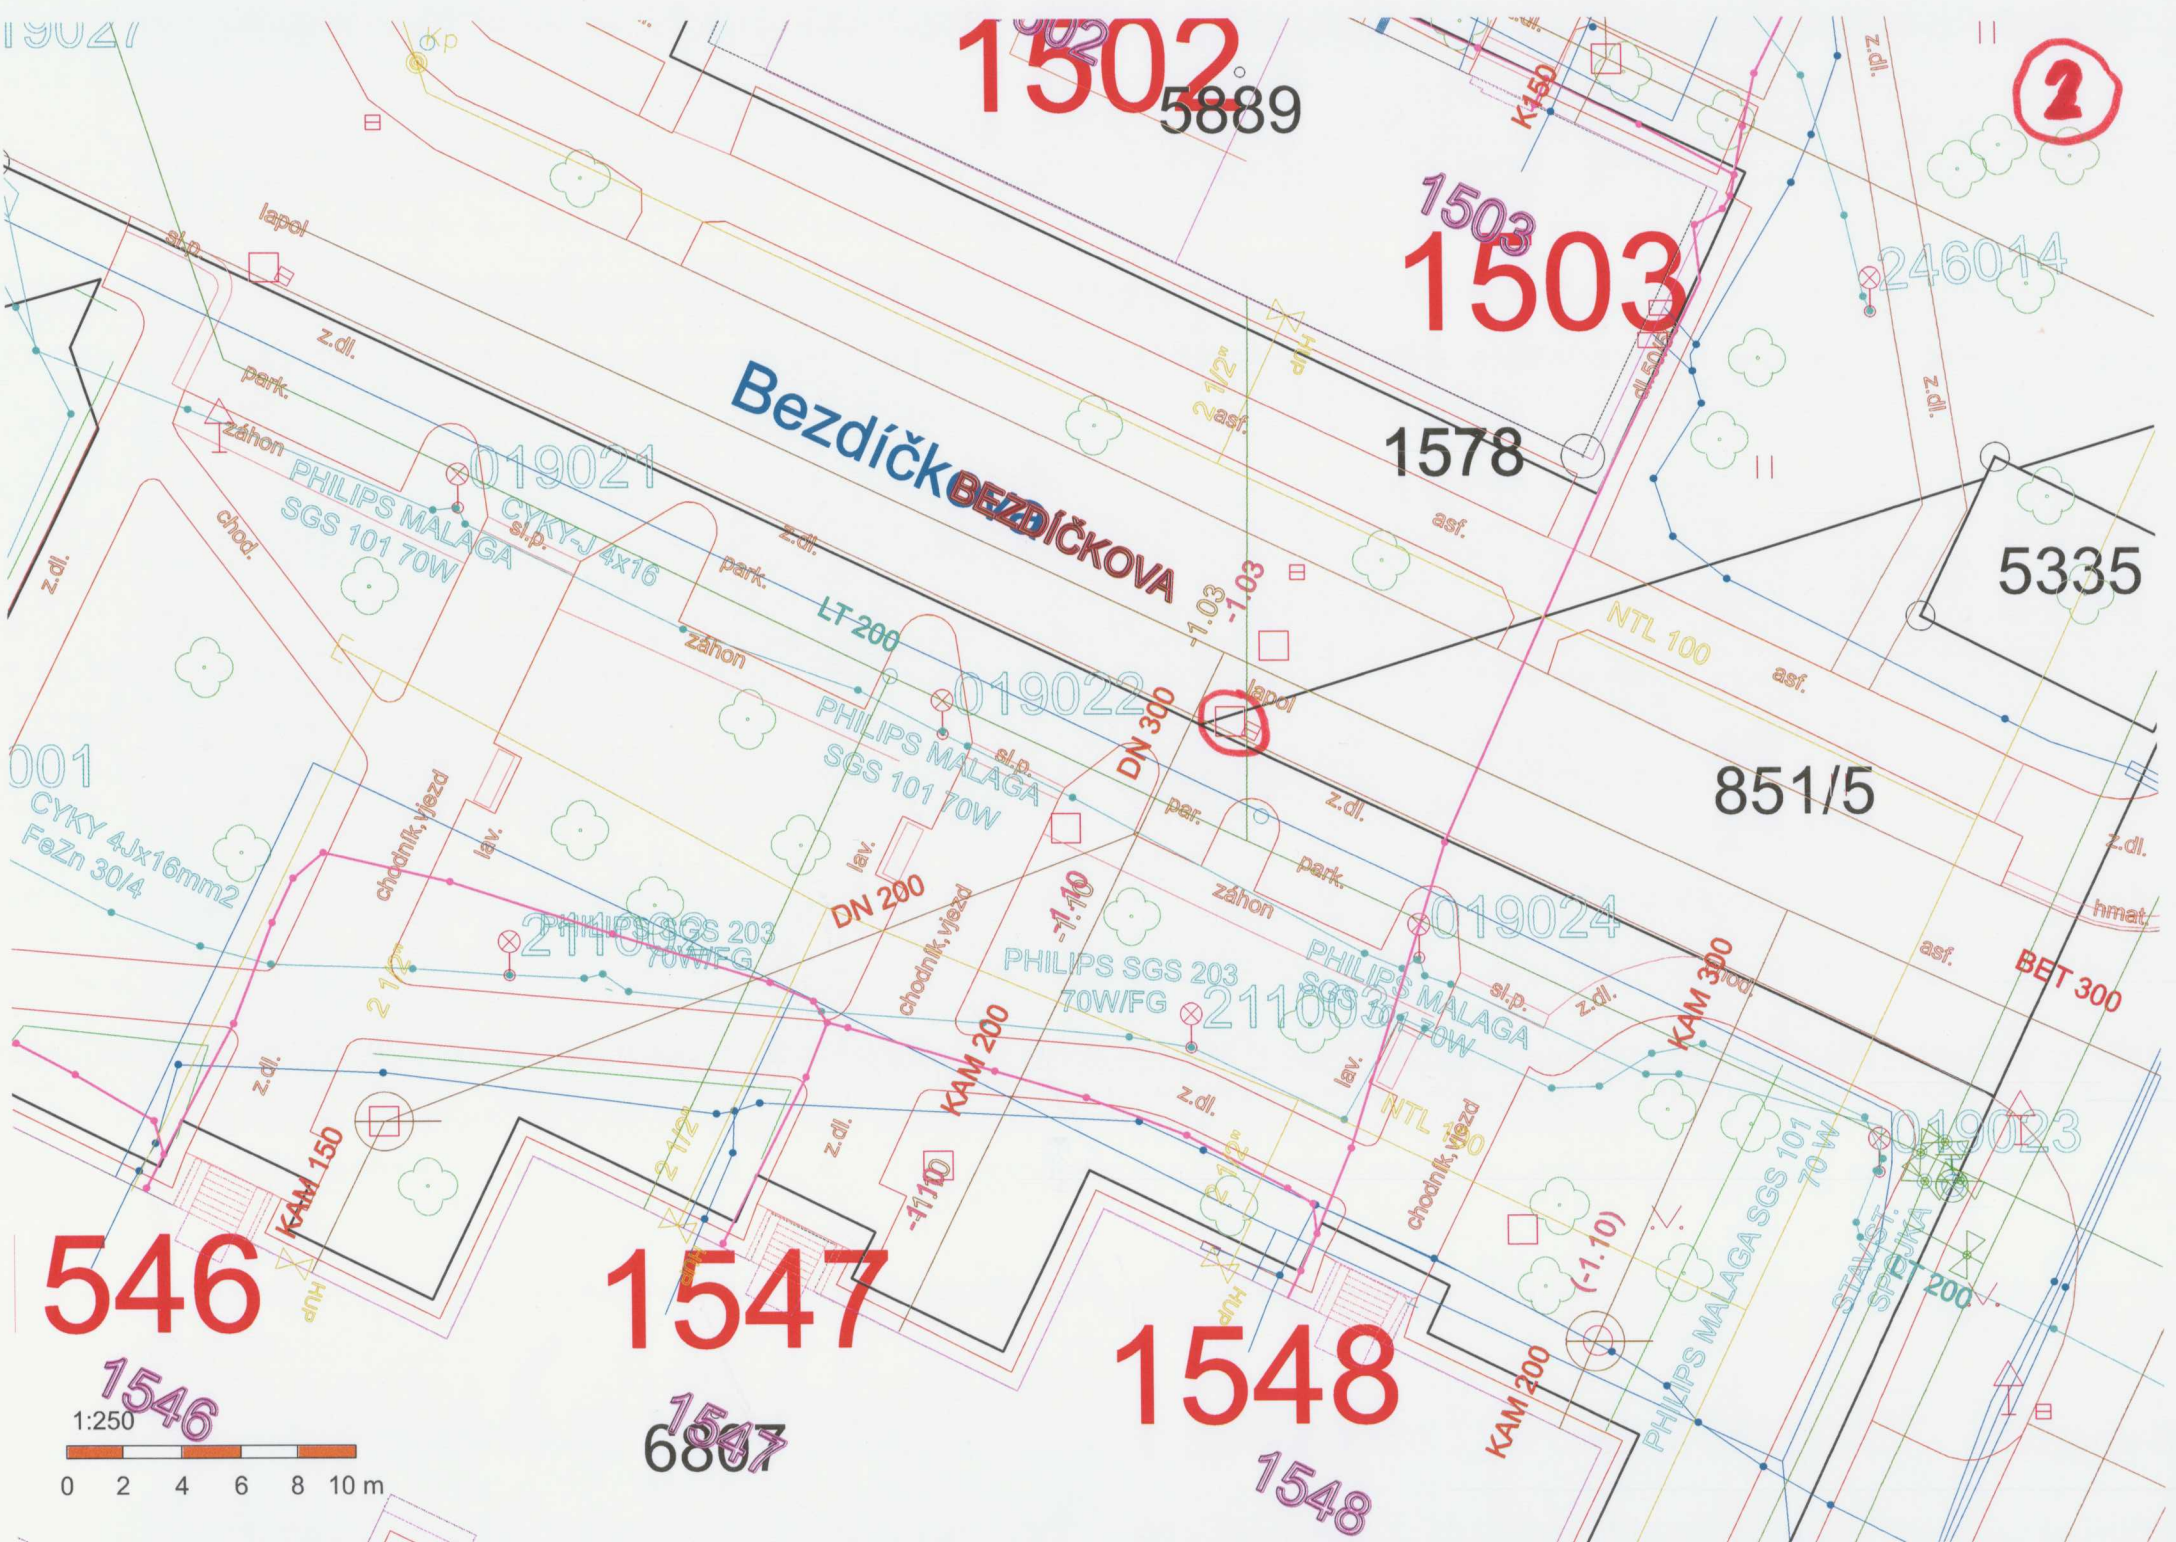

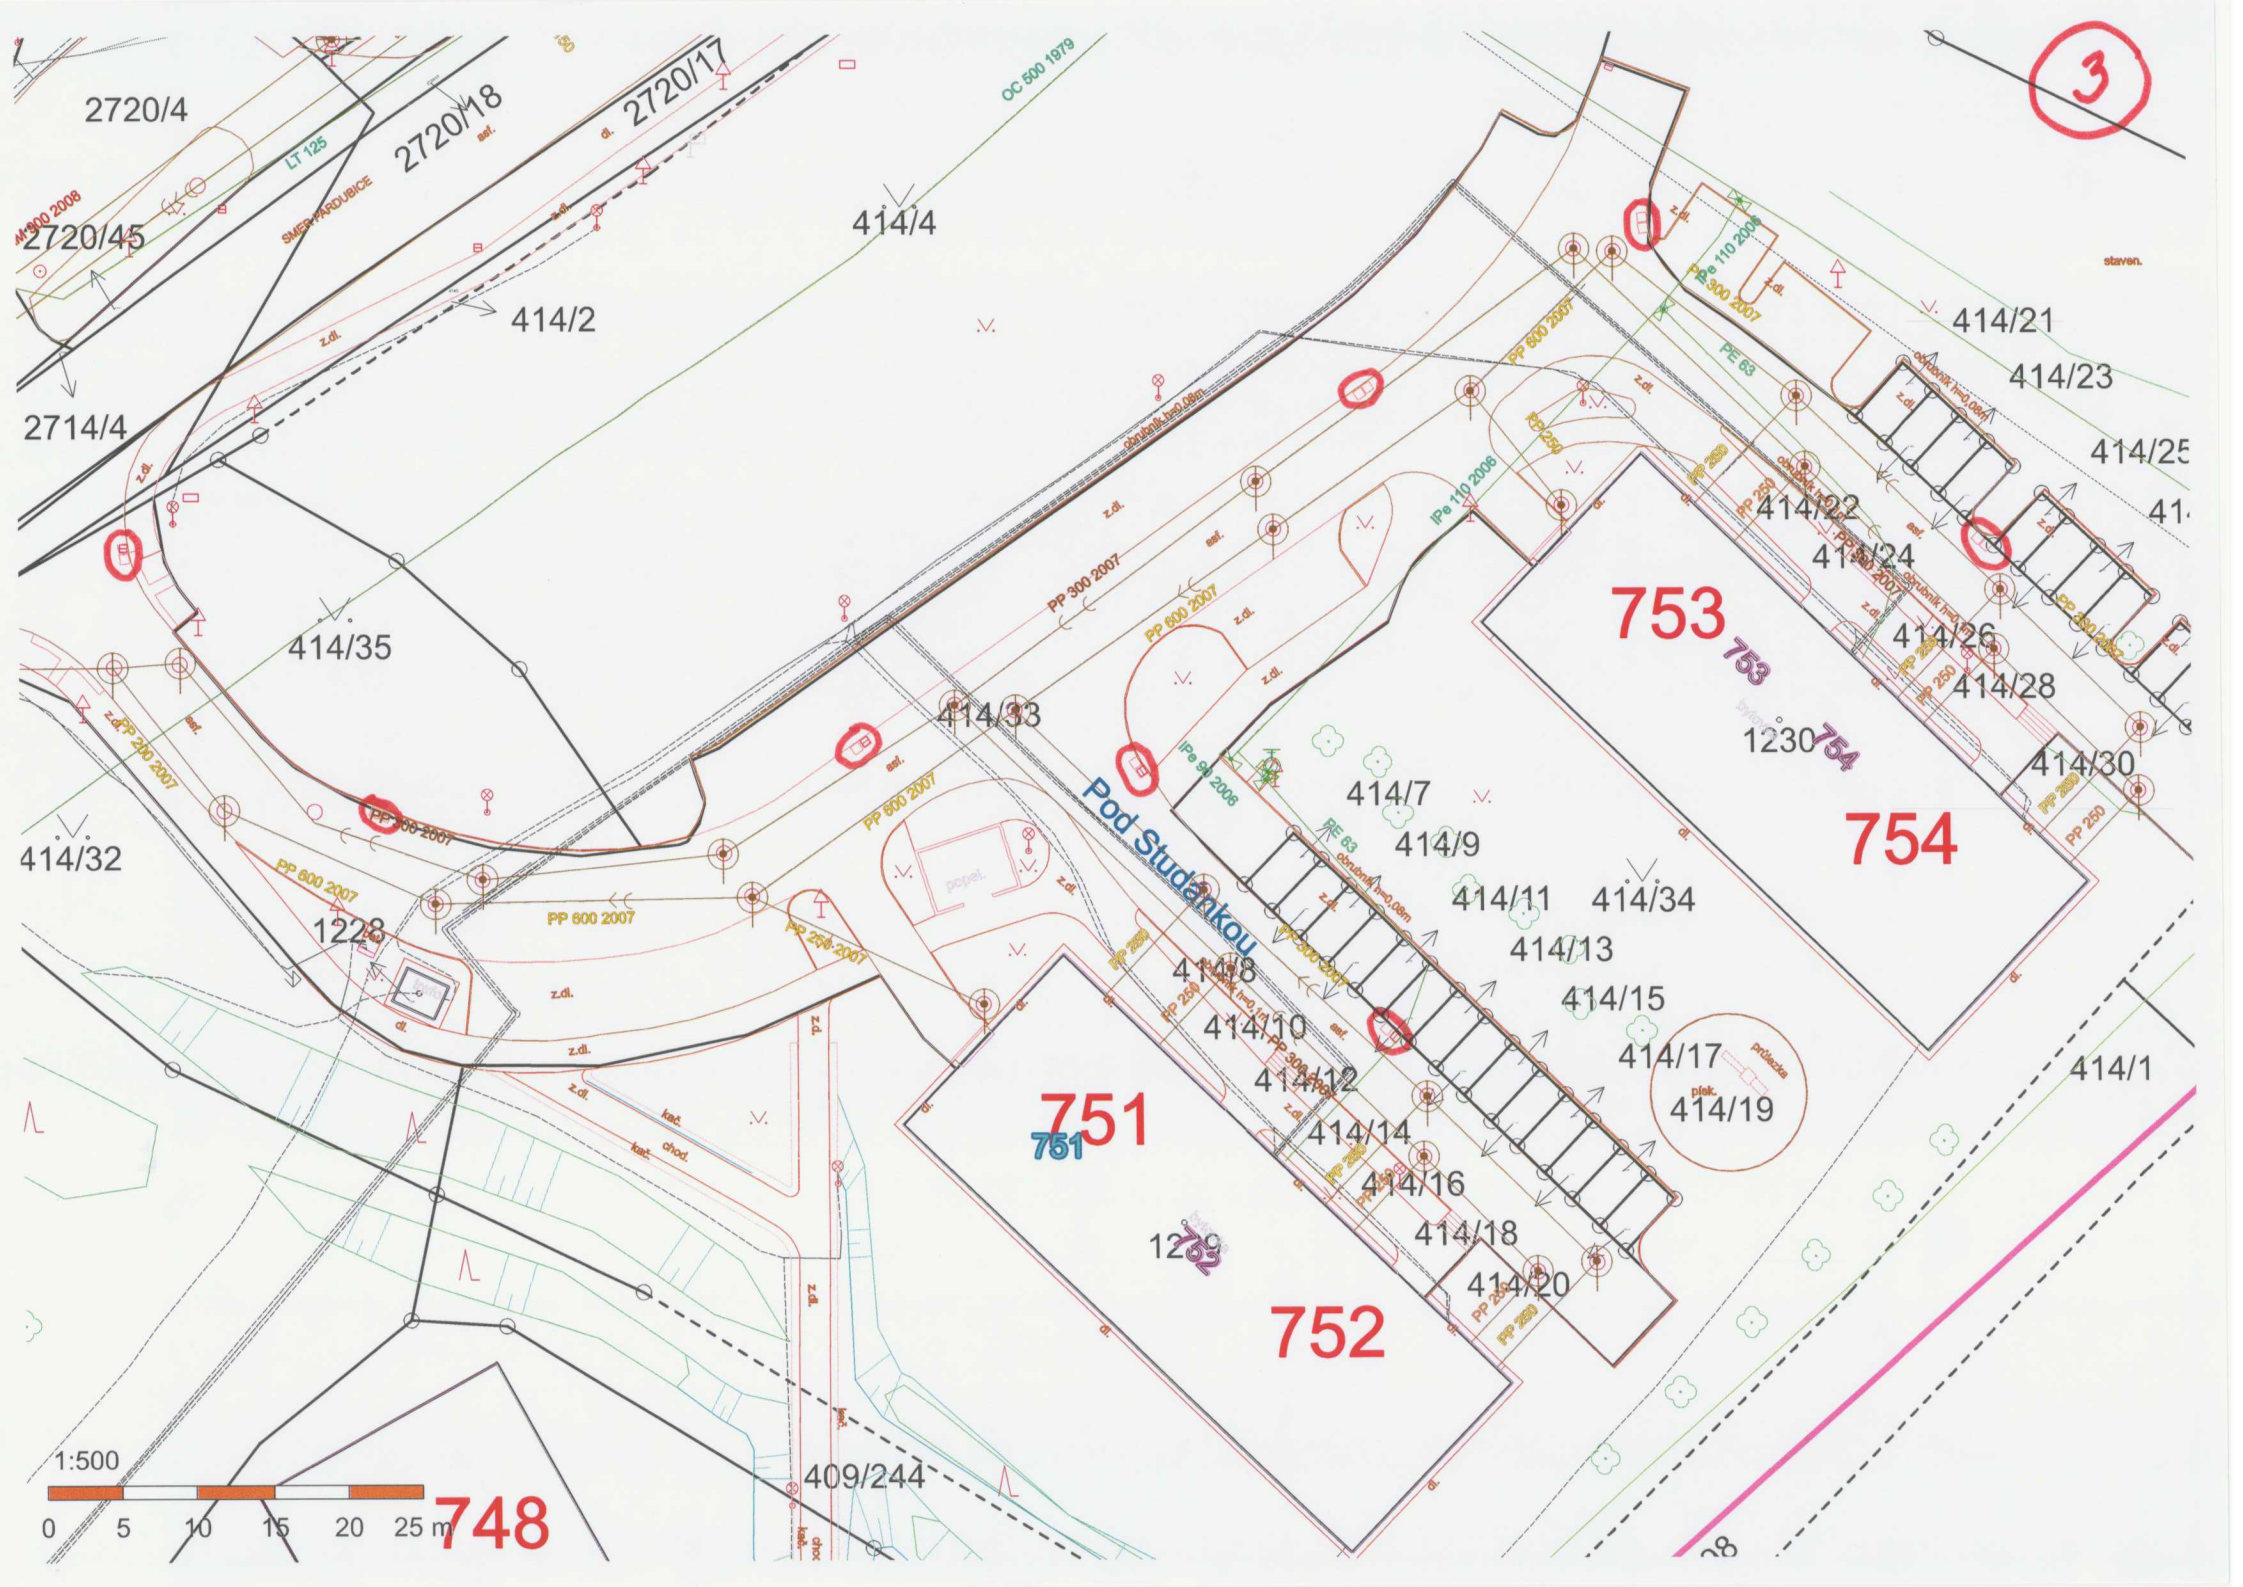

2720/4

2720/18

2720/17

2720/45

2714/4

414/32

414/35

1228

414/4

414/2

414/33

751

752

753

754

748

OC 500 1979

SMER PARDUBICE

Pod Studánkou

staven.

414/21

414/23

414/25

414/22

414/24

414/26

414/28

414/30

414/7

414/9

414/11

414/34

414/13

414/15

414/17

414/19

414/1

414/8

414/10

414/12

414/14

414/16

414/18

414/20



1230

1230


1:500



409/244

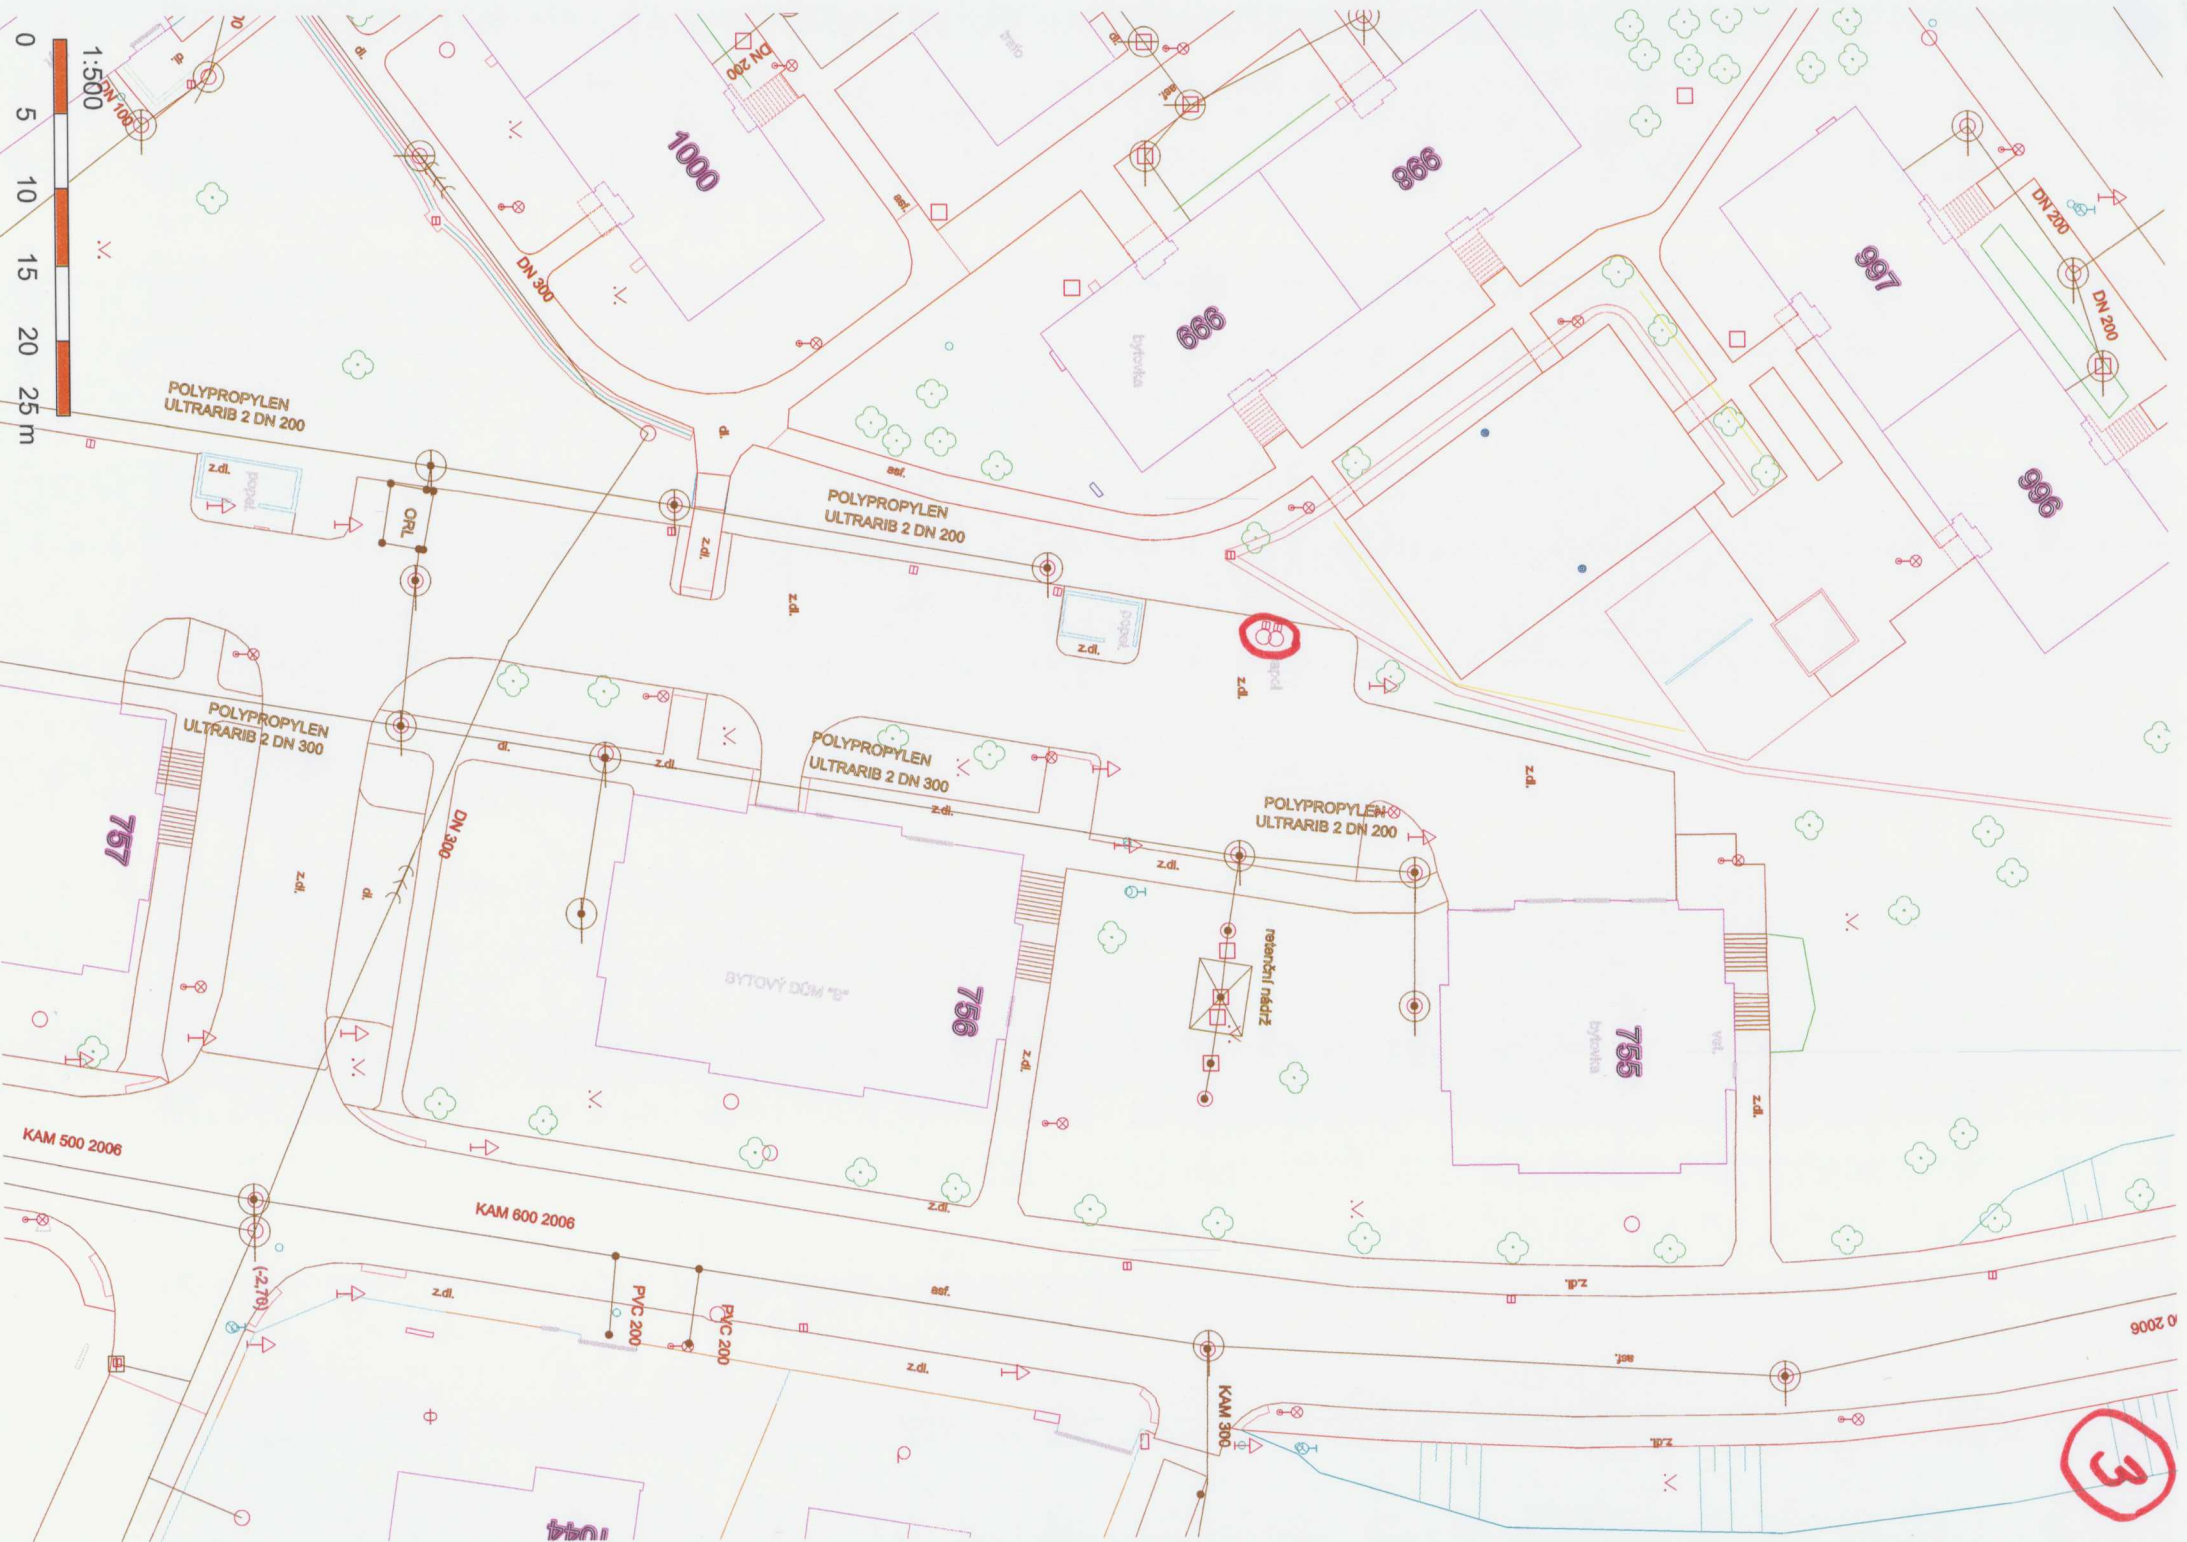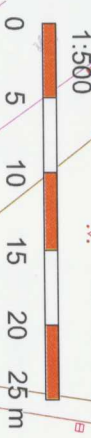

3

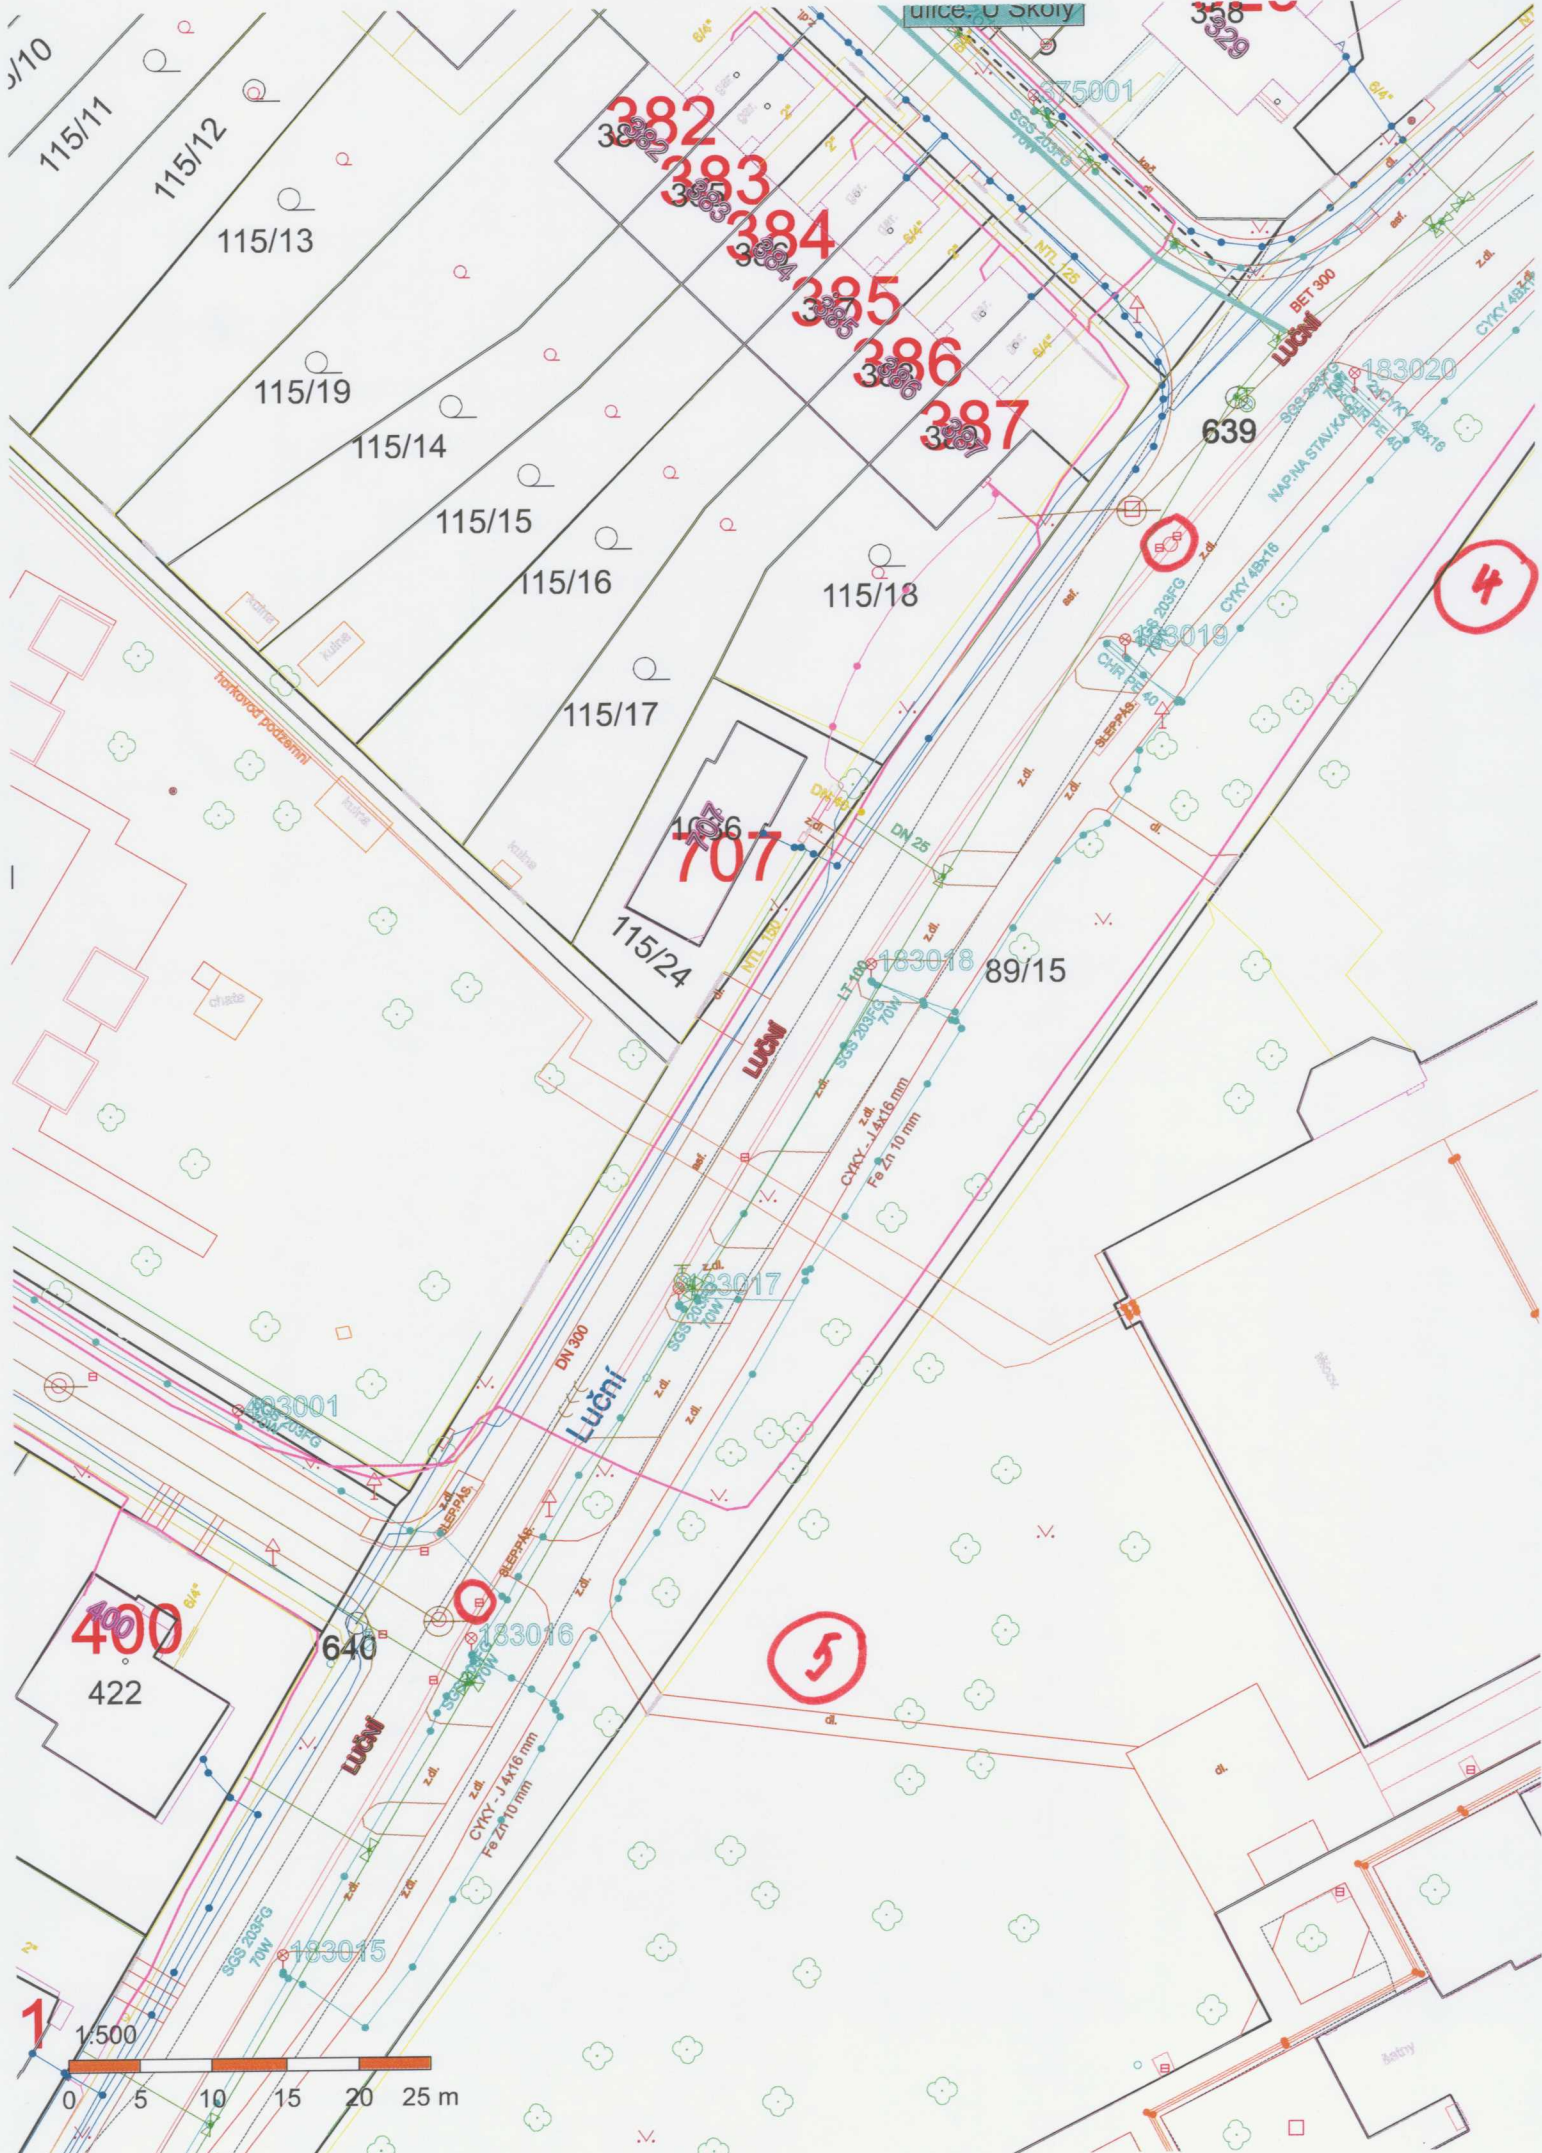

115/10

115/11

115/12

115/13

115/19

115/14

115/15

115/16

115/17

115/24

400

422

640

707

89/15

639

382

383

384

385

386

387

358

183020

183019

183018

183017

183001

183016

183015

5

4

1

1:500

0 5 10 15 20 25 m

ulice: U Skoly

175001

BET 300

Lučni

NAPMA STAV/K

CYKY 48x16

CYKY 48x16

CHP 100

SGS 2035-G

DN 300

Lučni









