



2.NP pavilon K

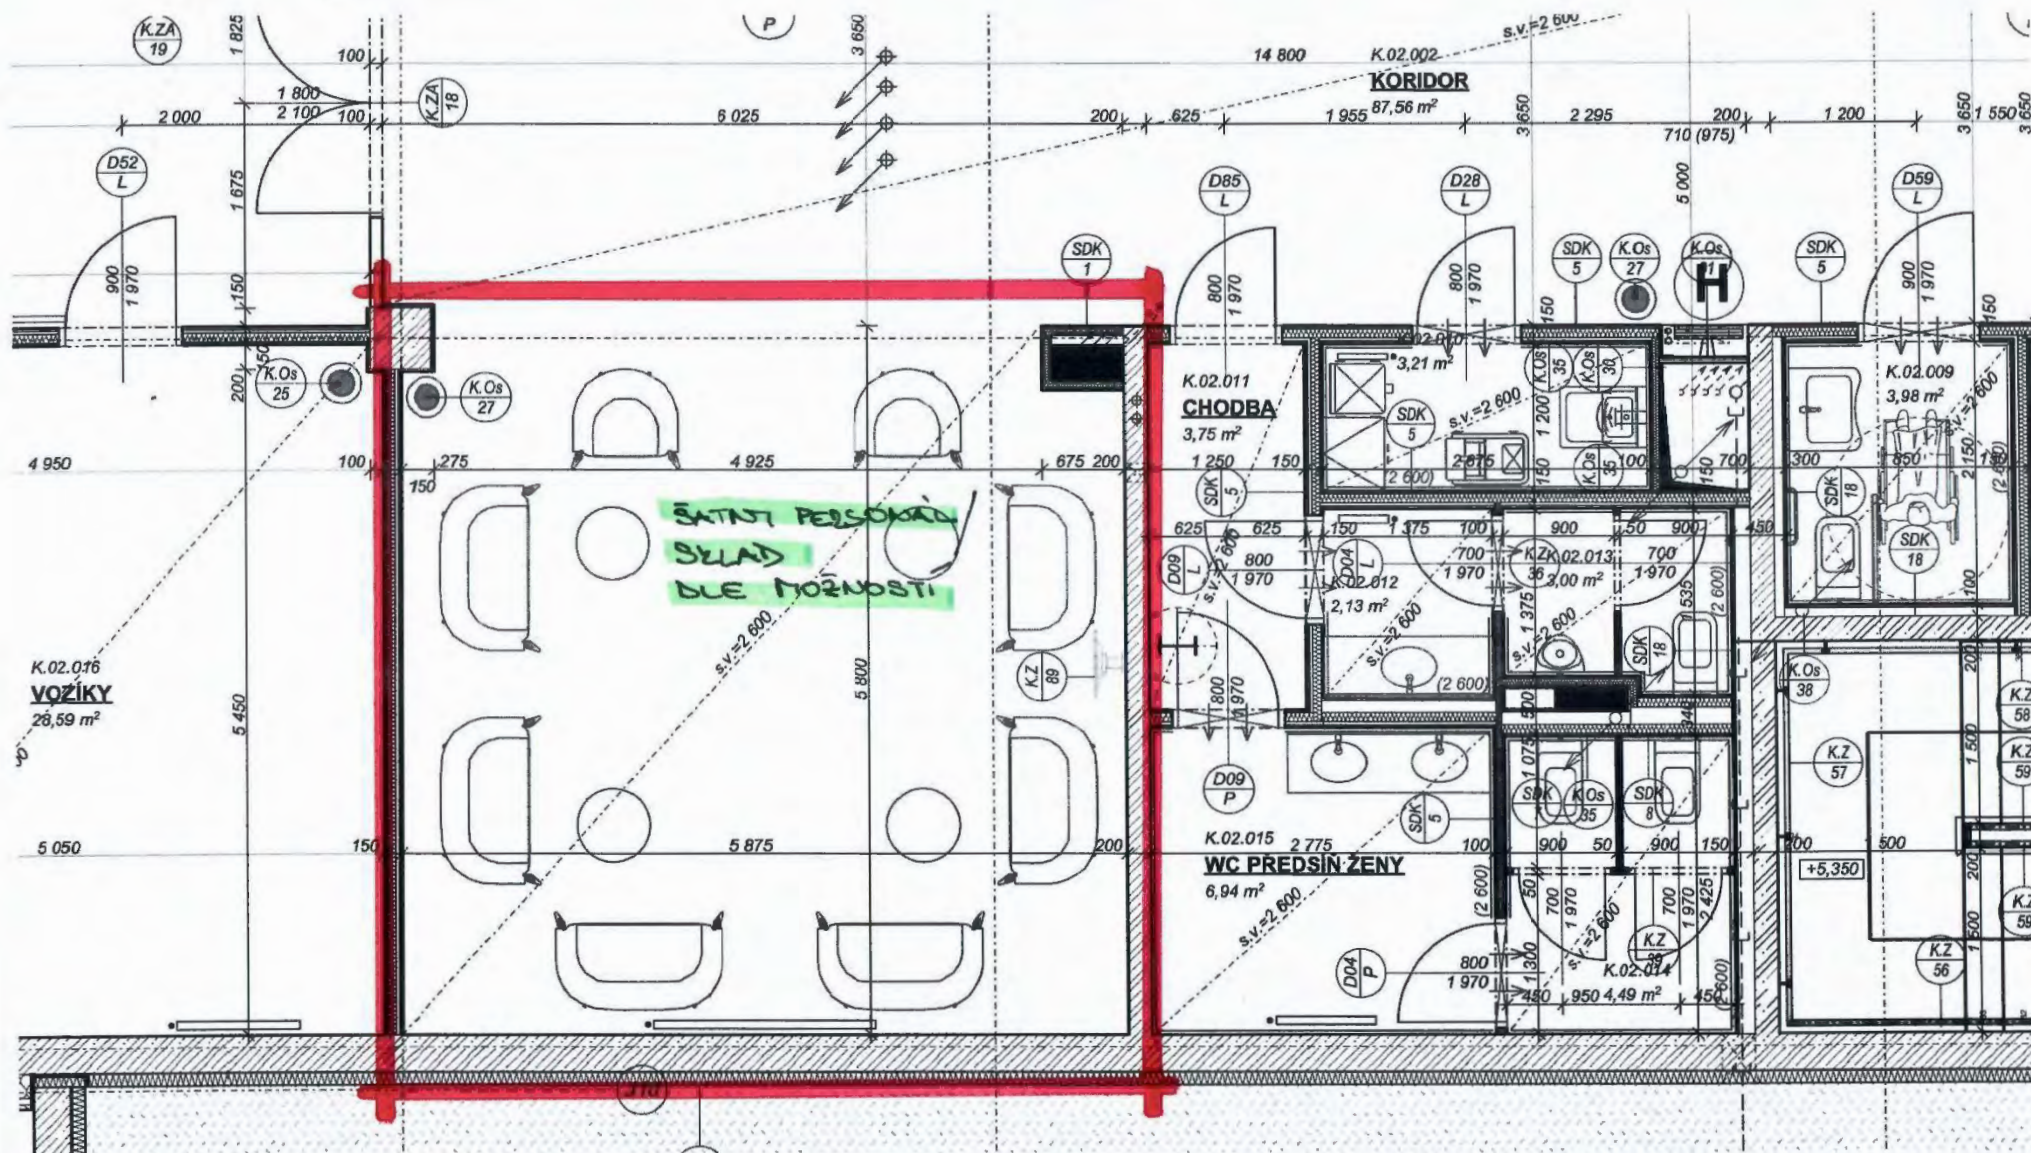


2.NP parlen J

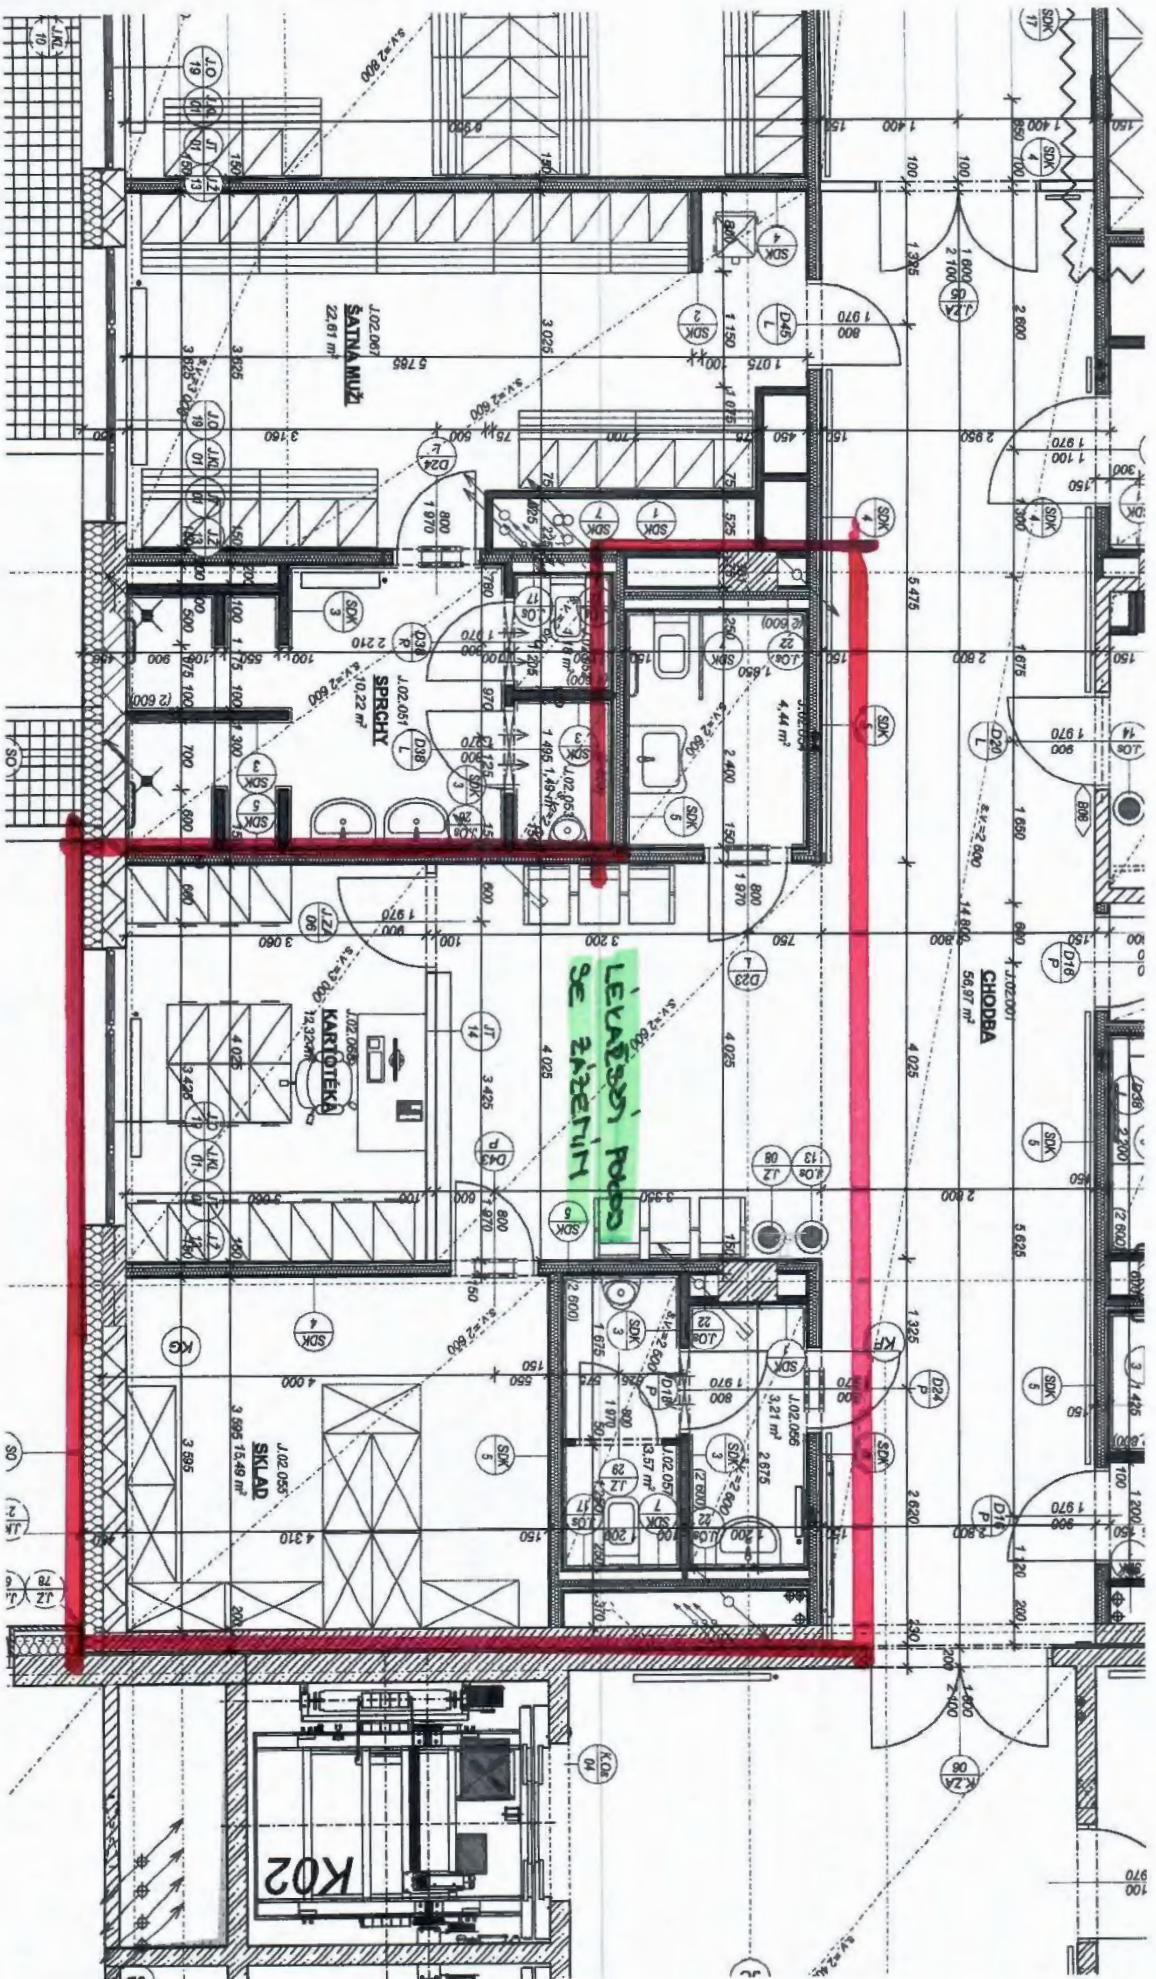



4.NP pavilon K

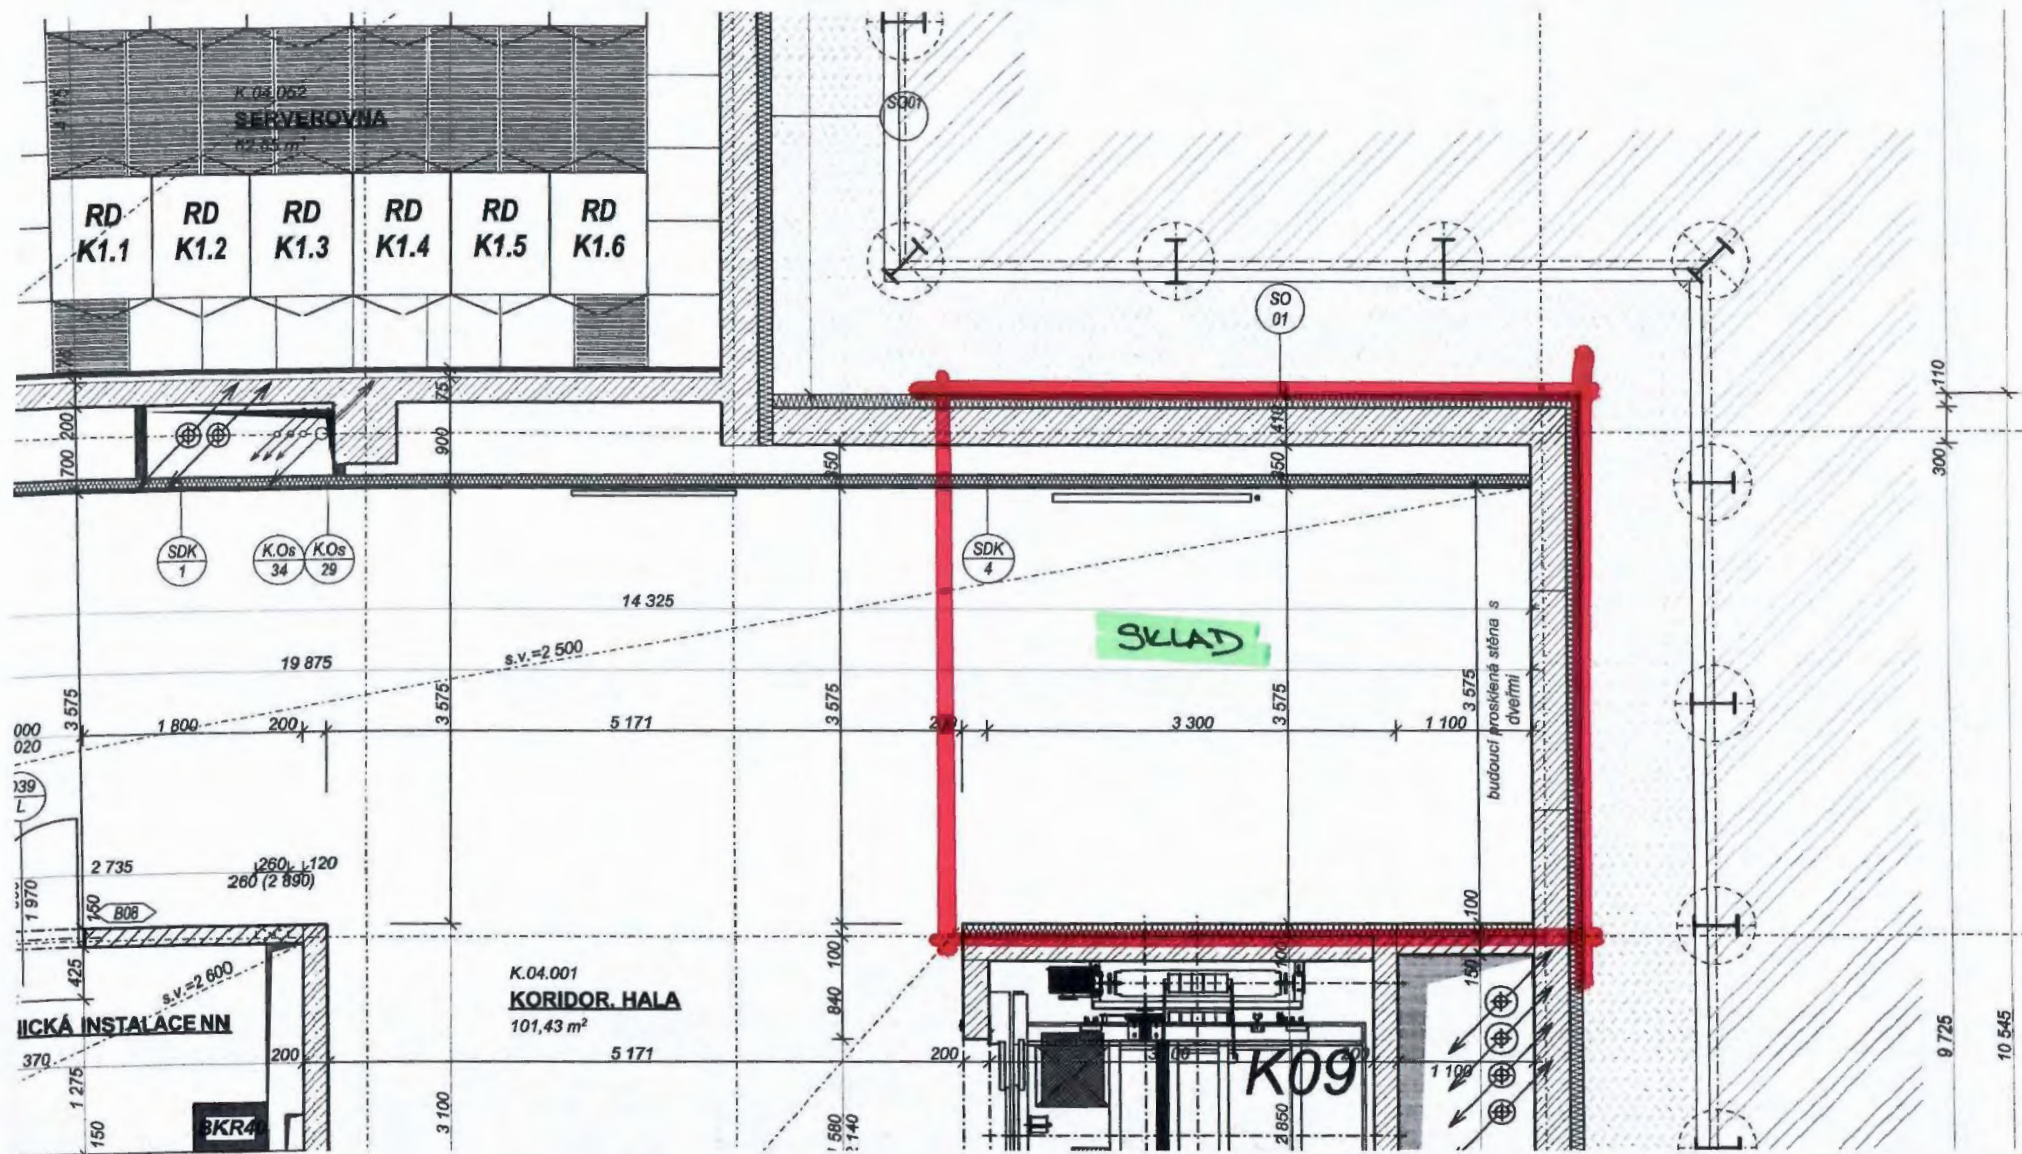

5.NP pavilon K

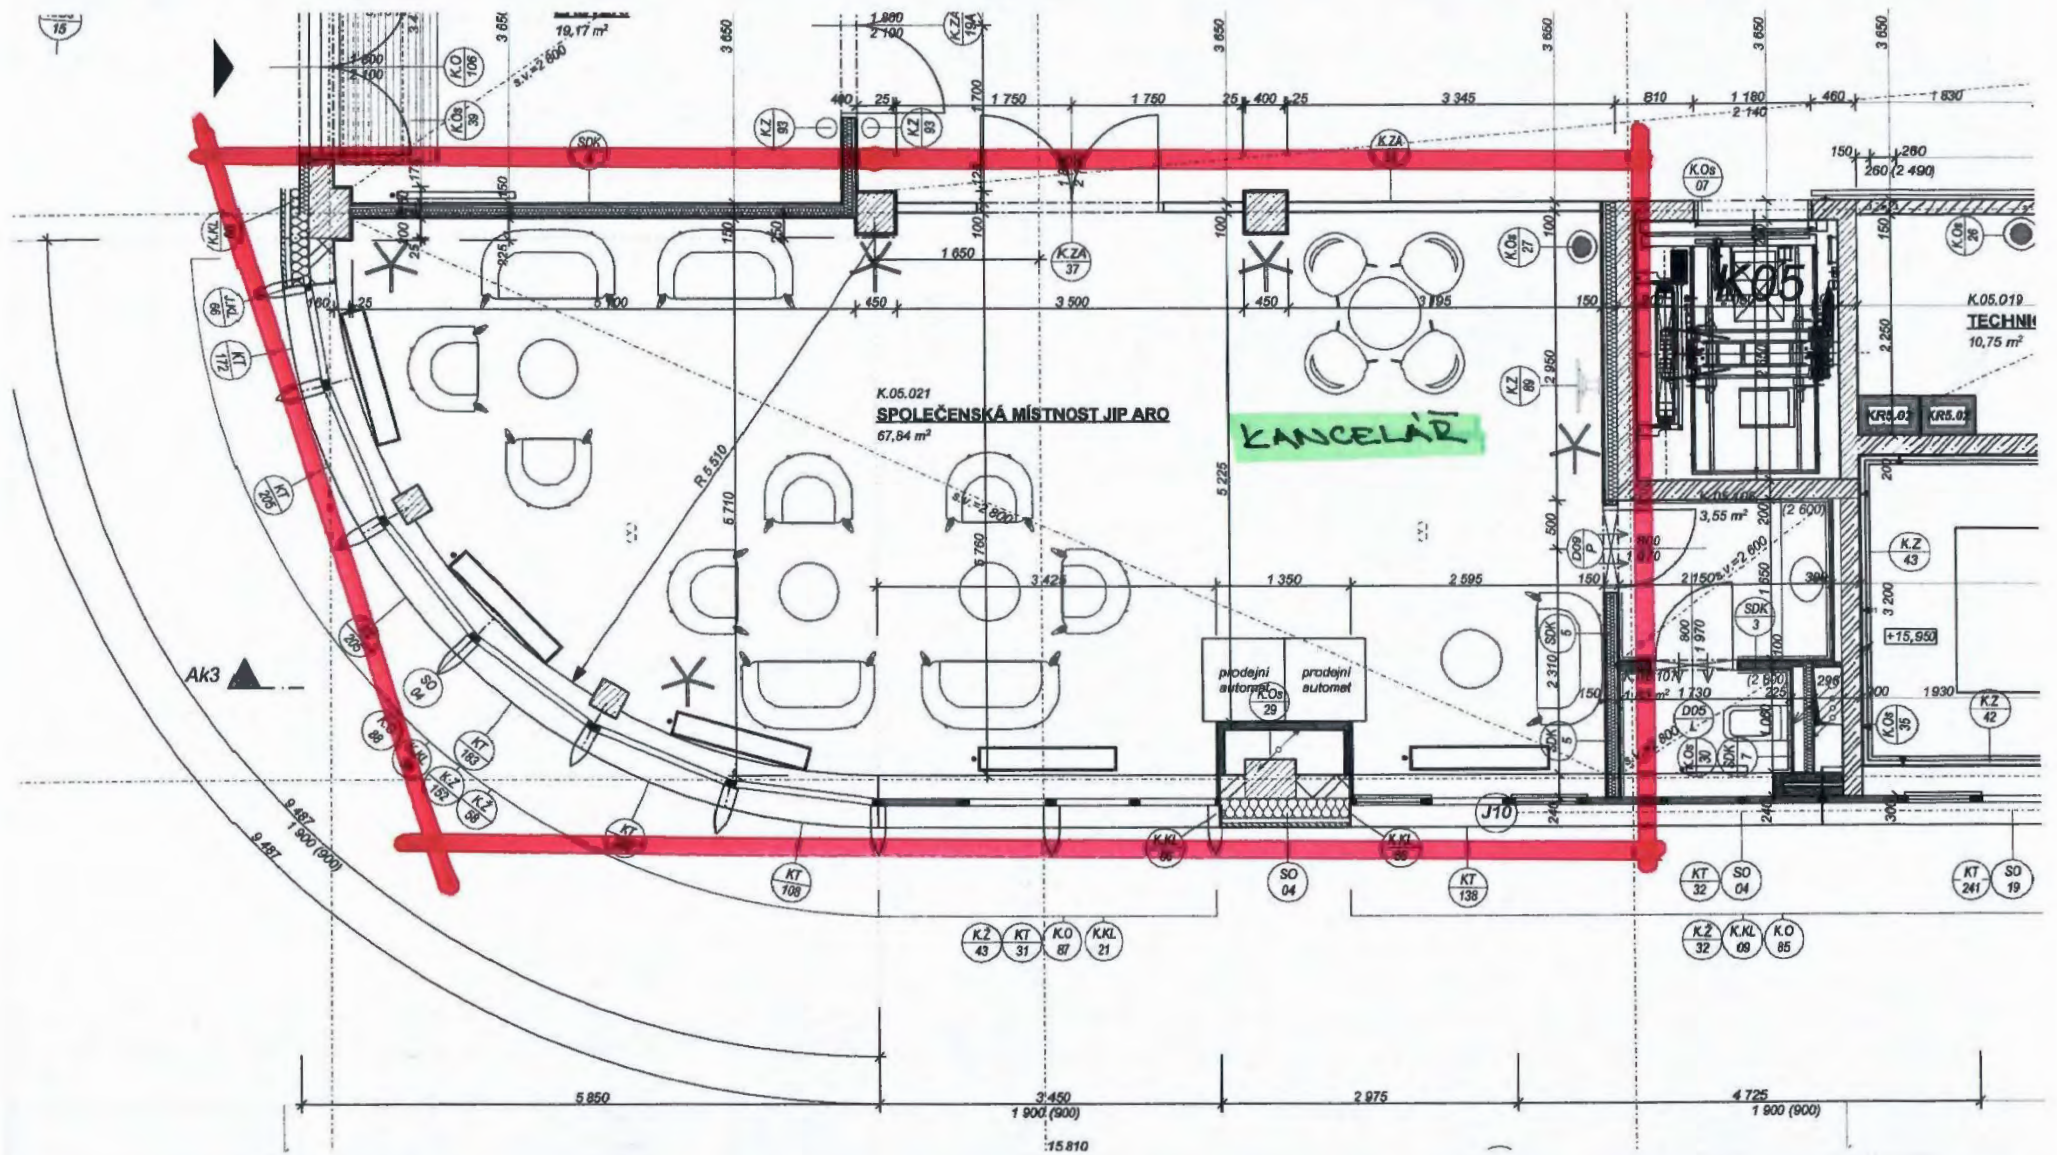

9.NP pavilon K

