



Podm: VÝKROU' 112.2:
101, 102, 103, 112, 1

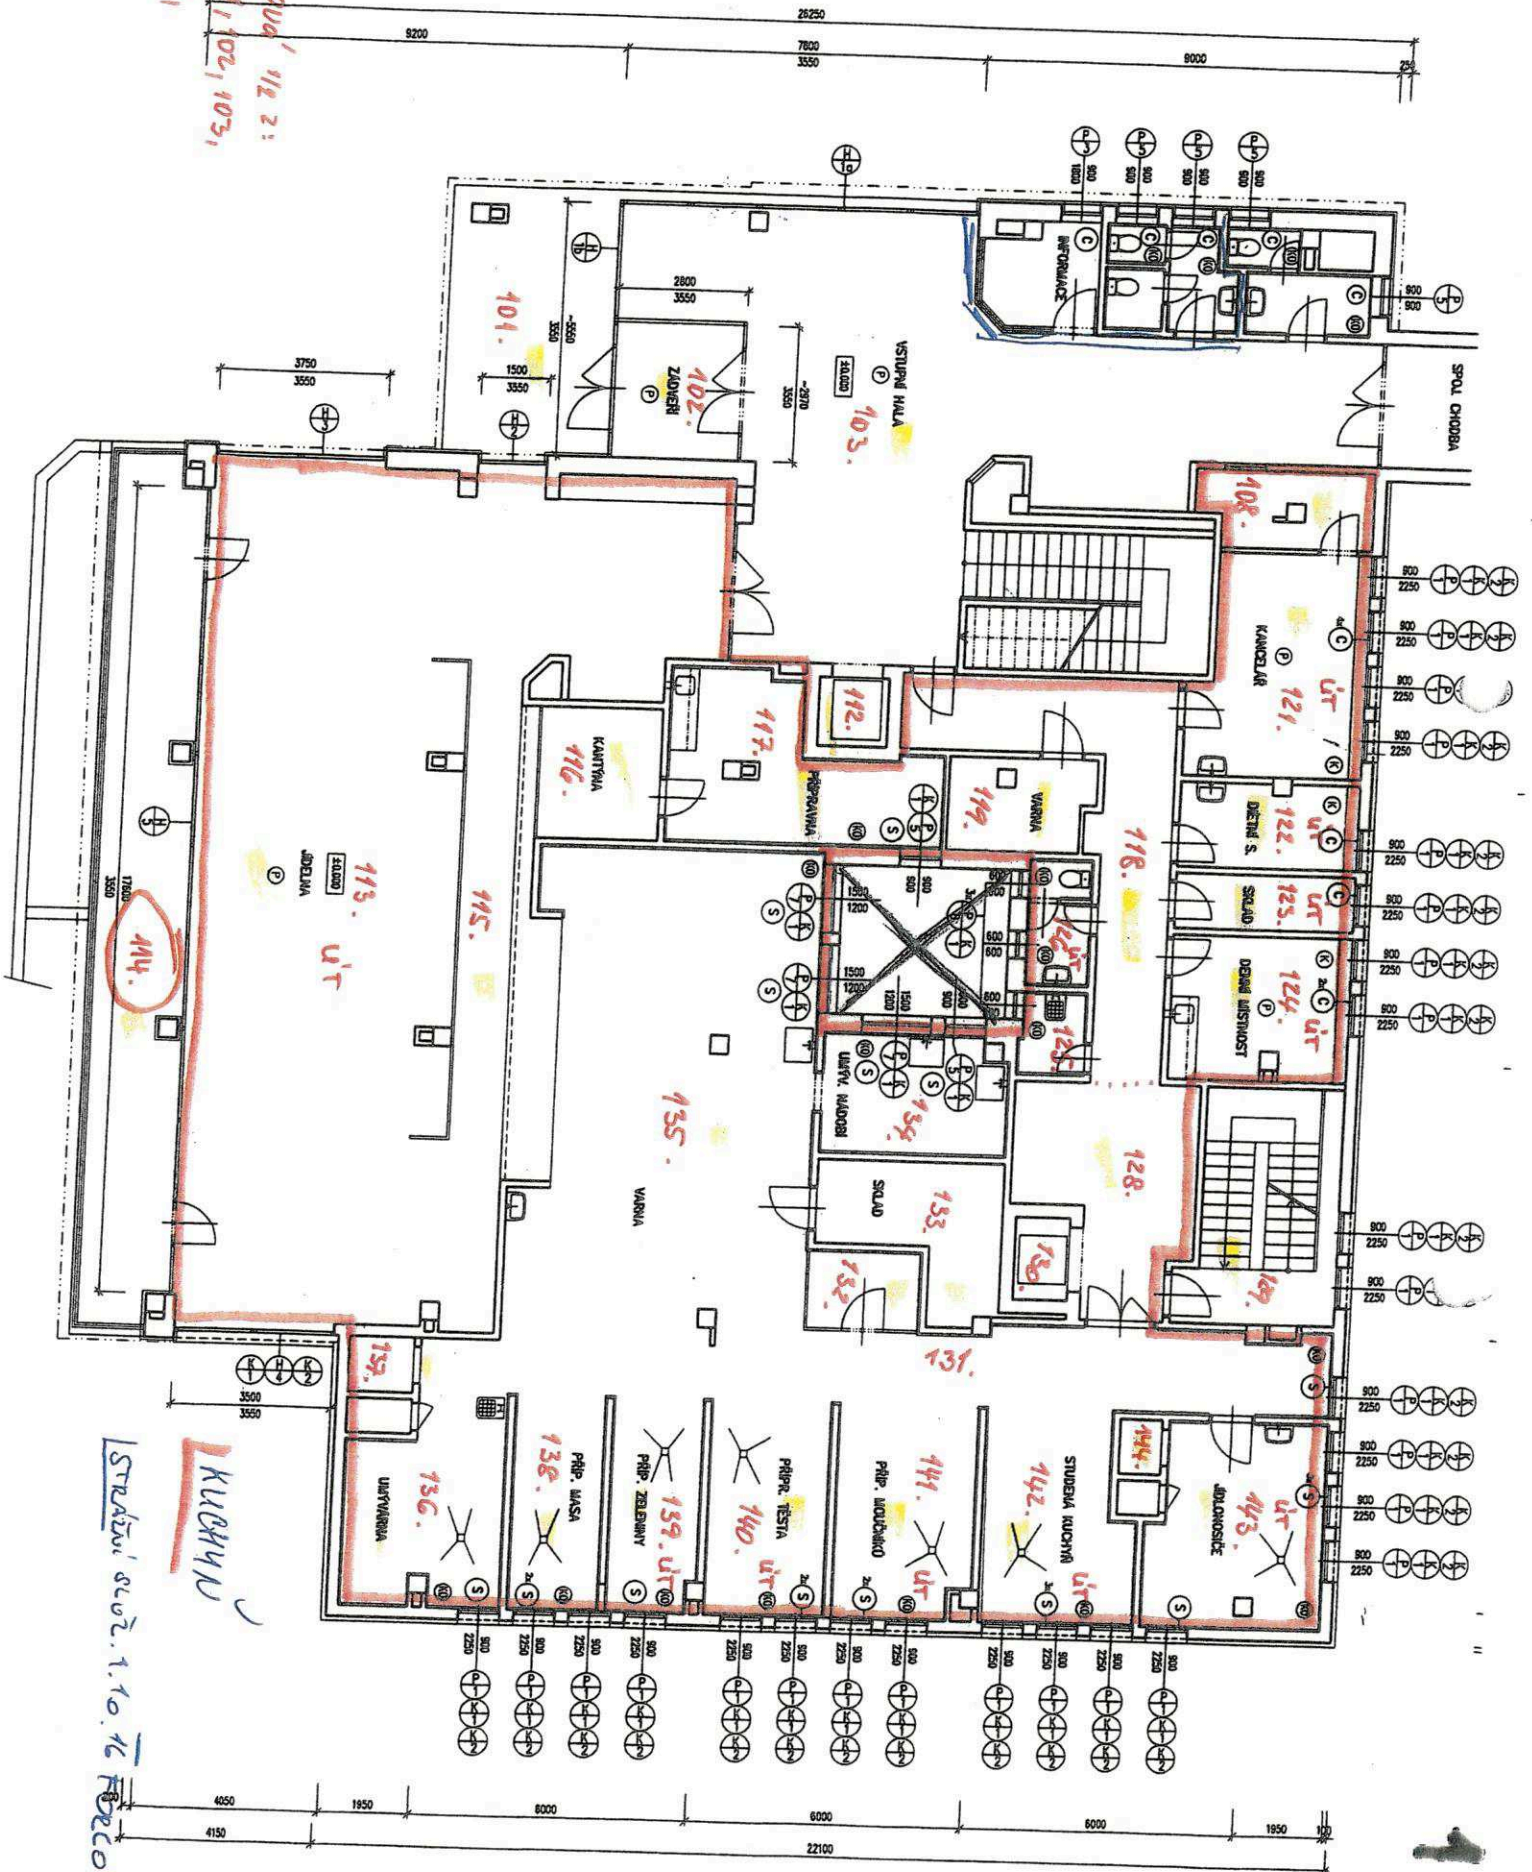

1. NP

1. NP

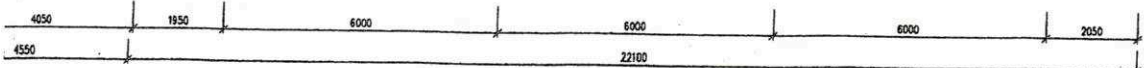

Č.40	17.46m ² (Sayed+Viřková)
Č.40	17.29m ² (Charita+Viřková)
Č.2	23m ² (2x1.5m ² Viřková+Charita