


1.PP

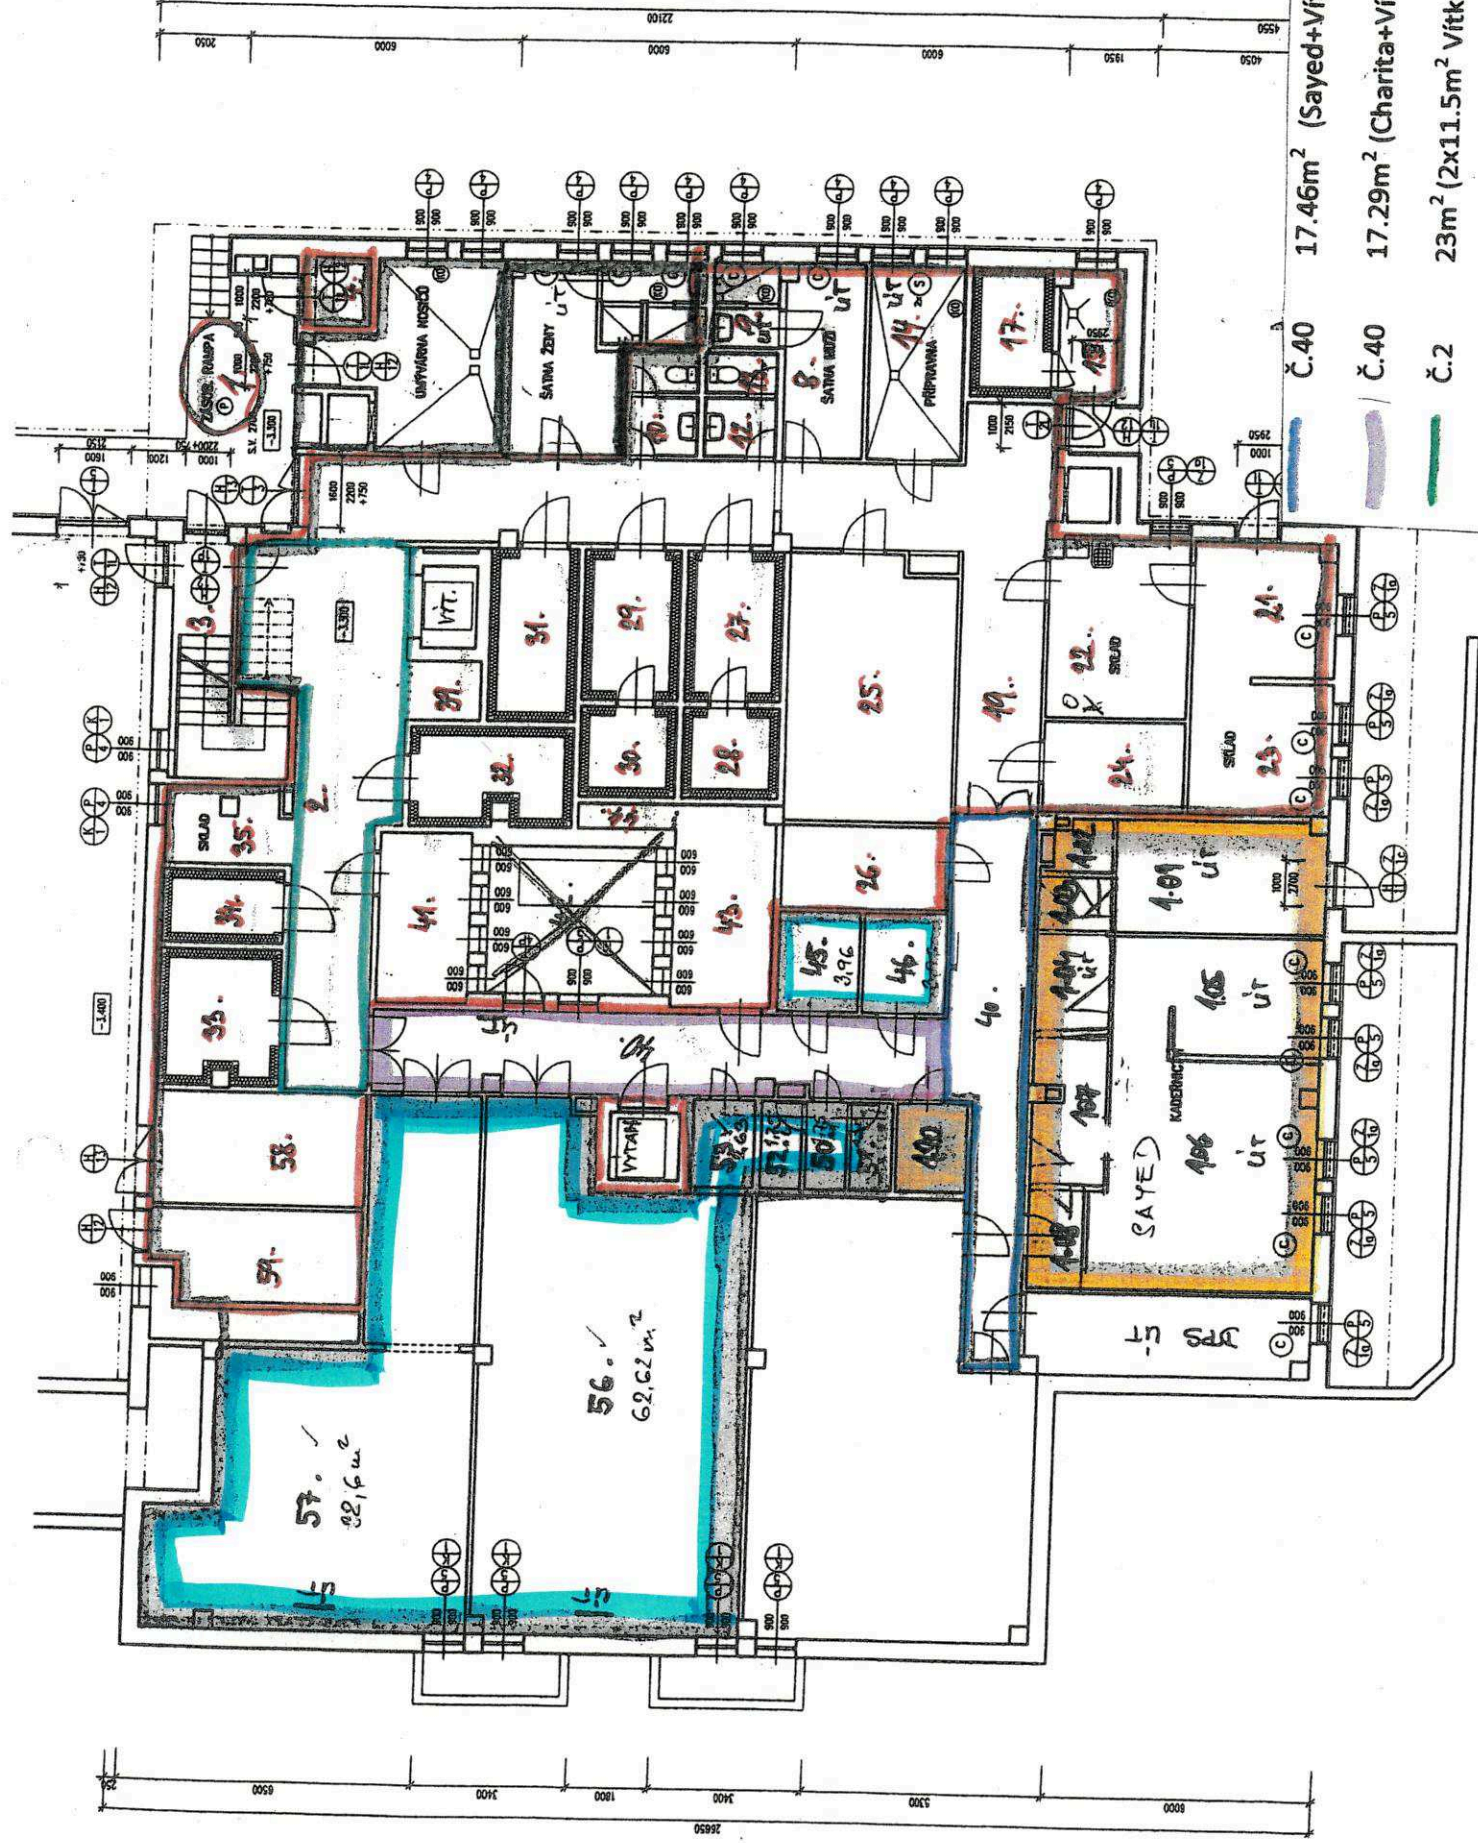

- Č.40 17.46m² (Sayed+Vítková)
- Č.40 17.29m² (Charita+Vítková)
- Č.2 23m² (2x11.5m² Vítková+Charita)
- 137,16 m² (Charita)