




S004P01E3SKR


EXTERIÉROVÝ POHLED - OKNO Č. 2

MĚŘÍTKO 1:20


NAVRHOVANÝ PRVEK

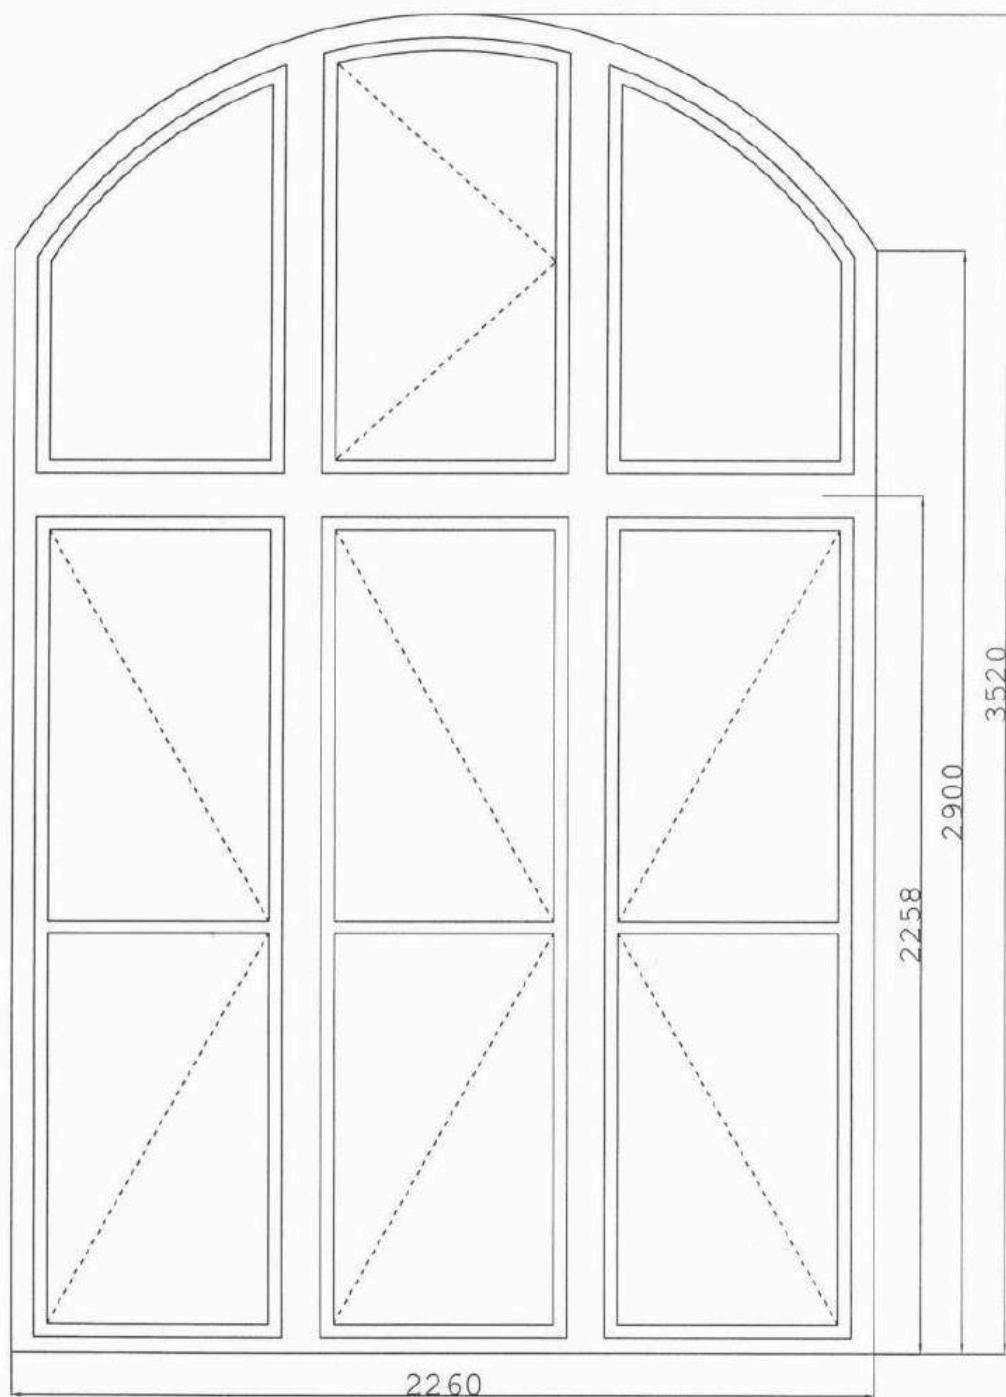


EXTERIÉROVÝ POHLED - OKNO Č. 3
MĚŘÍTKO 1:20
NAVRHOVANÝ PRVEK

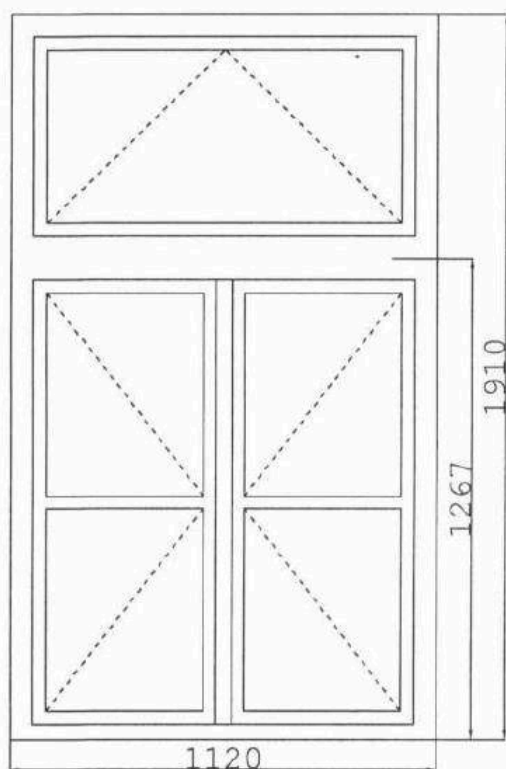

EXTERIÉROVÝ POHLED - OKNO Č. 4
MĚŘÍTKO 1:20
NAVRHOVANÝ PRVEK

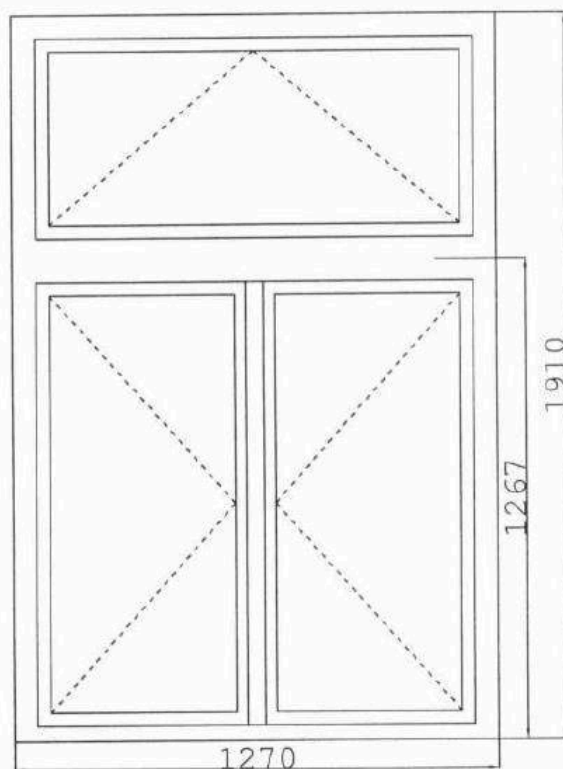


EXTERIÉROVÝ POHLED - OKNO Č. 5
MĚŘÍTKO 1:20
NAVRHOVANÝ PRVEK

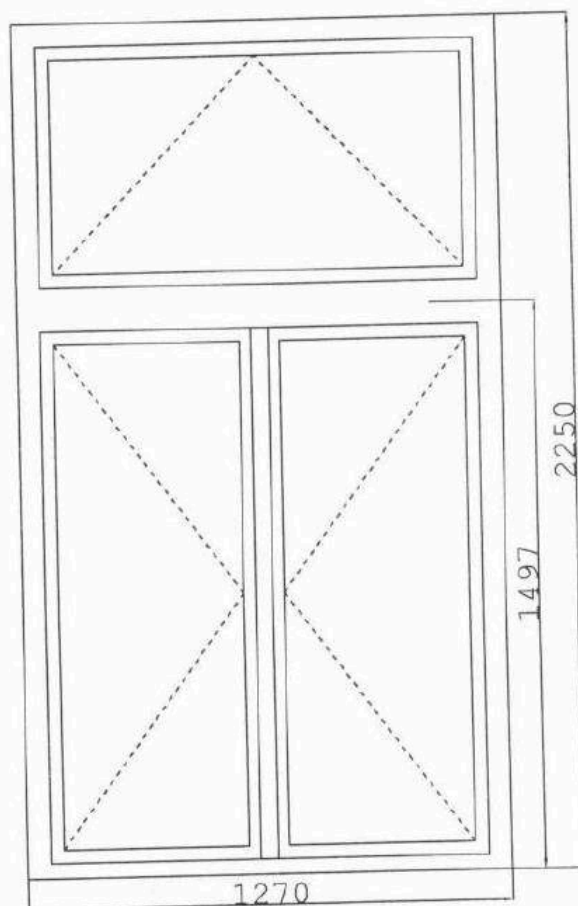


PŮDORYSNÝ POHLED - ŘEZ OKNEM Č. 1

MĚŘÍTKO 1:2


NÁVRH

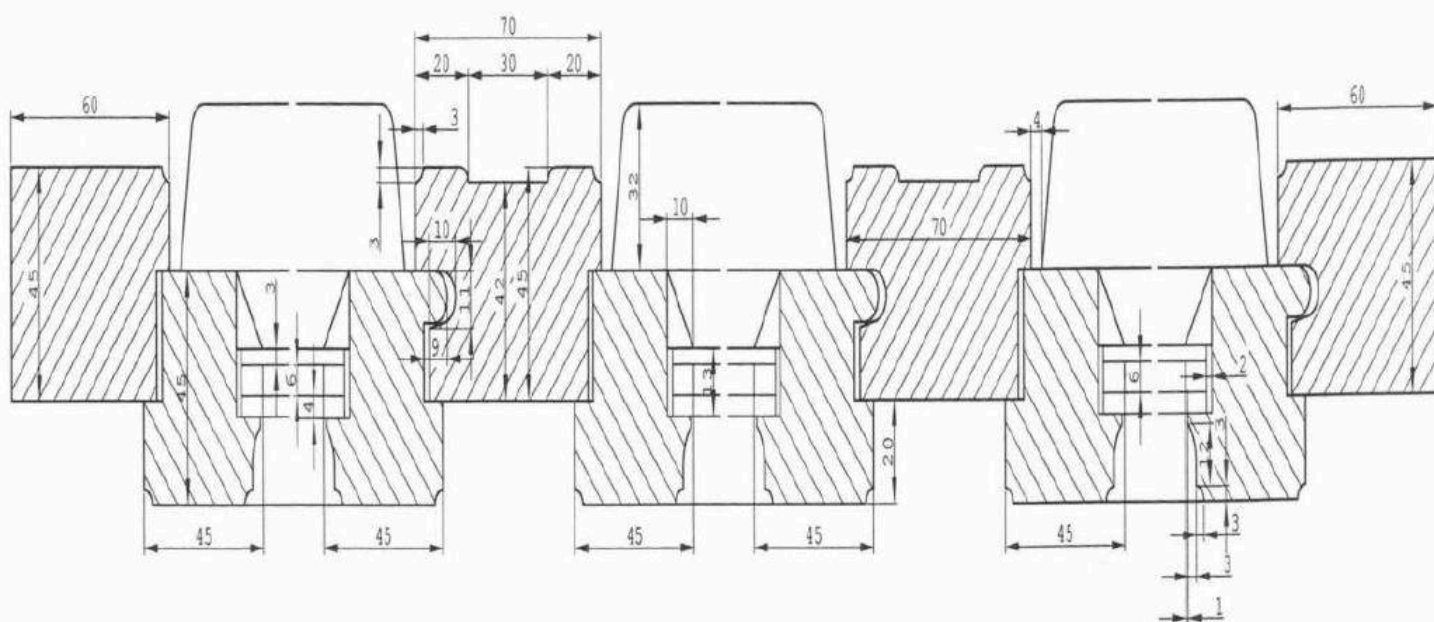

BOKORYSNÝ POHLED - ŘEZ OKNEM Č. 1
MĚŘÍTKO 1:2
NÁVRH

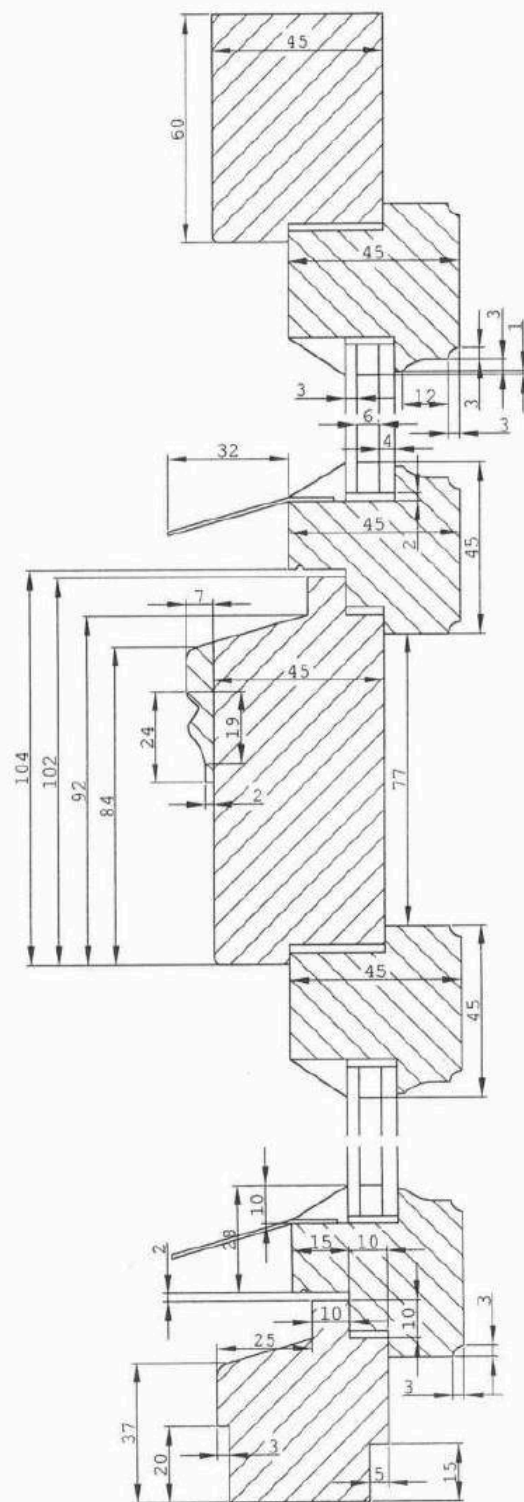


BOKORYSNÝ POHLED - ŘEZ OKNEM Č. 1
DETAIL PŘÍČKY
MĚŘÍTKO 1:2
NÁVRH

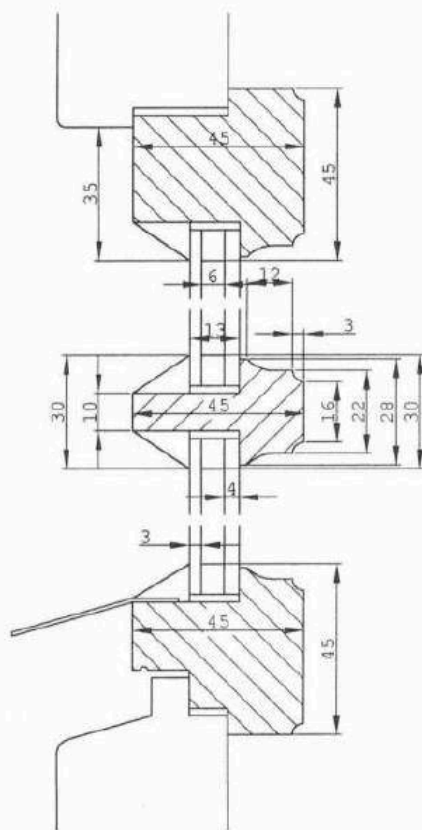

PŮDORYSNÝ POHLED - ŘEZ OKNEM Č. 2

MĚŘÍTKO 1:2


NÁVRH

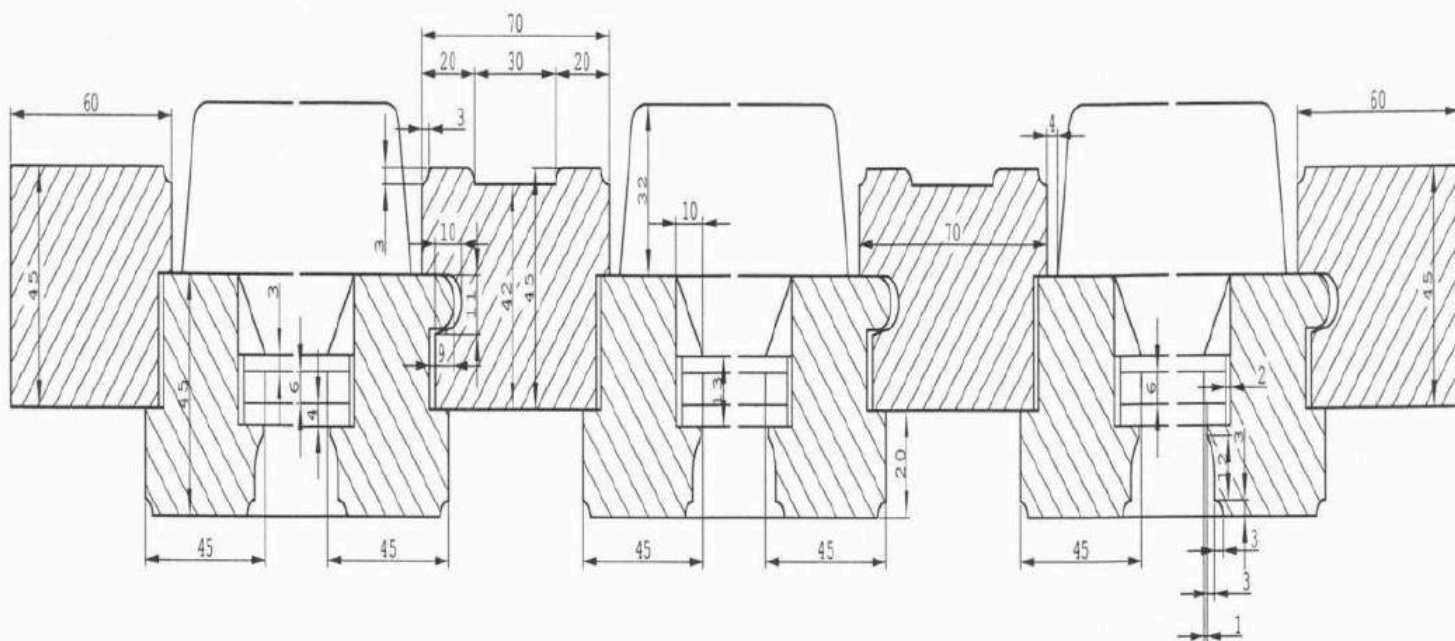




BOKORYSNÝ POHLED - ŘEZ OKNEM Č. 2
DETAIL PŘÍČKY
MĚŘÍTKO 1:2
NÁVRH

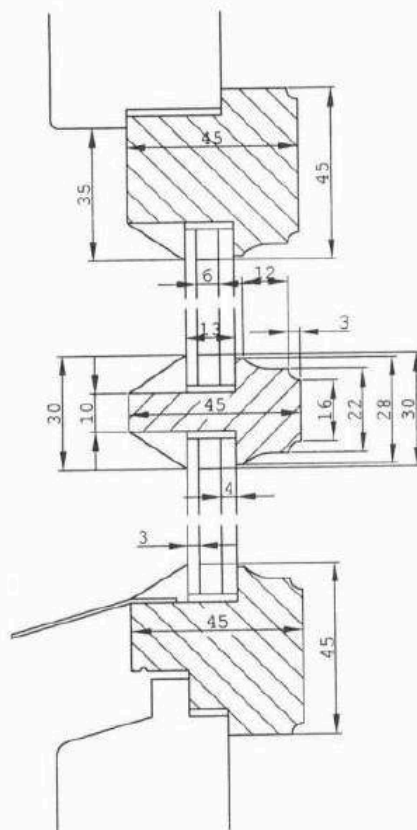


BOKORYSNÝ POHLED - ŘEZ OKNEM Č. 2
DETAIL PŘÍČKY
MĚŘÍTKO 1:2
STÁVAJÍCÍ STAV

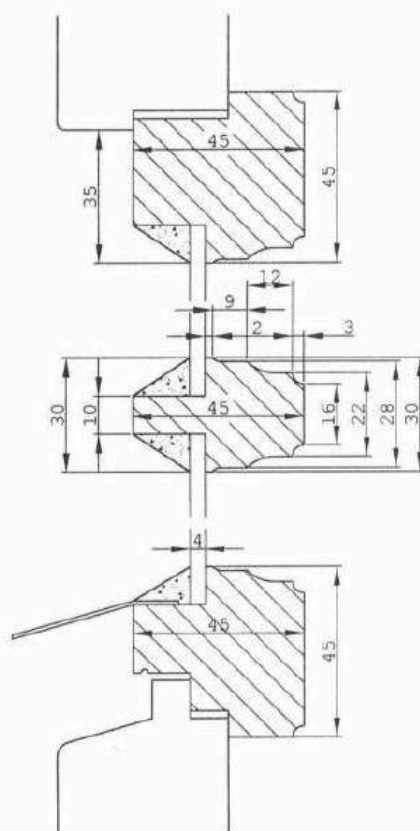

PŮDORYSNÝ POHLED SPODNÍ - ŘEZ OKNEM Č. 3

MĚŘÍTKO 1:2


STÁVAJÍCÍ STAV

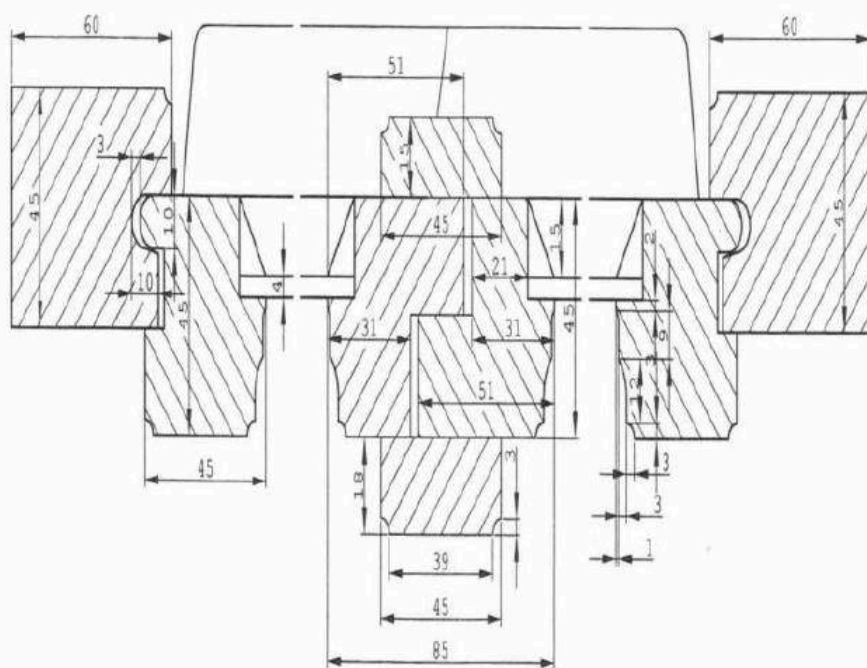


PŮDORYSNÝ POHLED HORNÍ - ŘEZ OKNEM Č. 3

MĚŘÍTKO 1:2


STÁVAJÍCÍ STAV

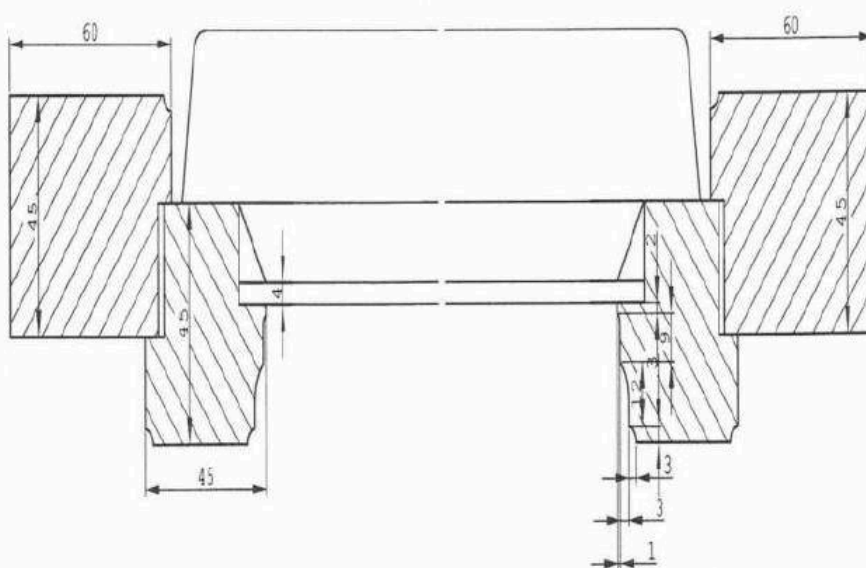


BOKORYSNÝ POHLED - ŘEZ OKNEM Č. 3
MĚŘÍTKO 1:2
STÁVAJÍCÍ STAV

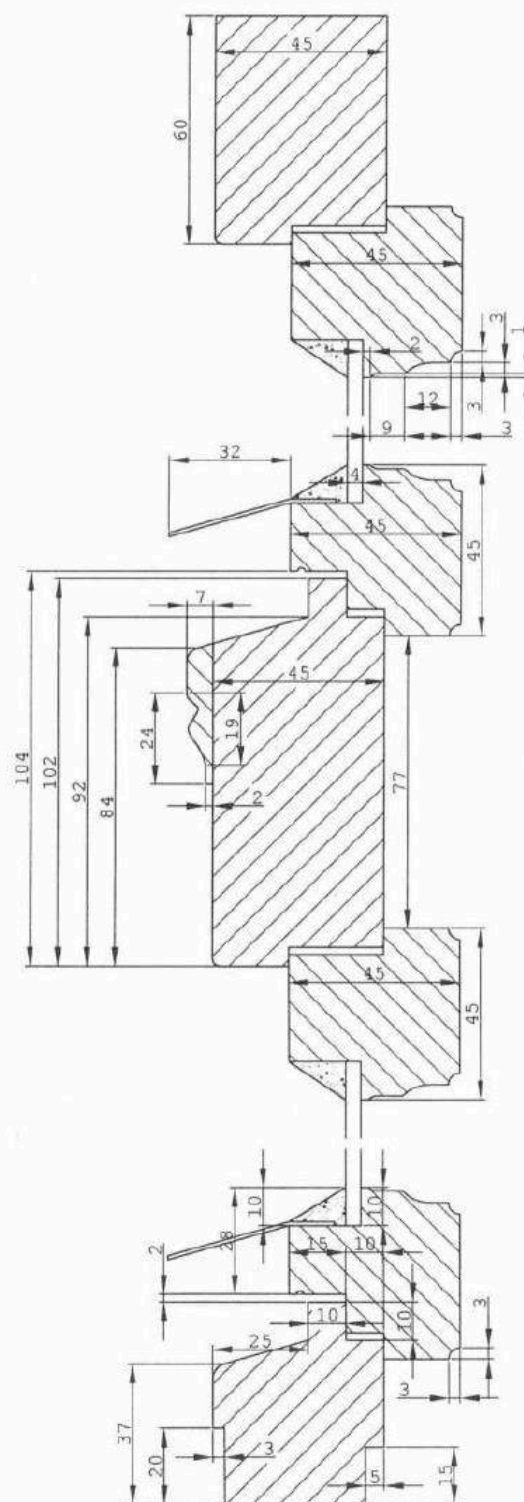


BOKORYSNÝ POHLED - ŘEZ OKNEM Č. 3
 DETAIL PŘÍČKY
 MĚŘÍTKO 1:2
 STÁVAJÍCÍ STAV

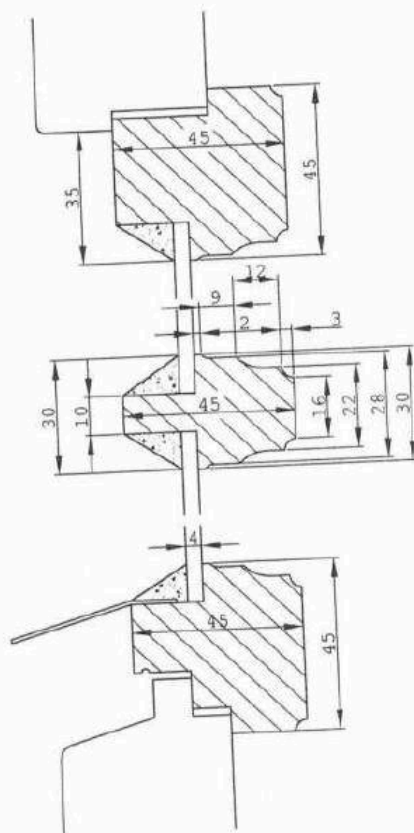

PŮDORYSNÝ POHLED SPODNÍ - ŘEZ OKNEM Č. 3
MĚŘÍTKO 1:2
NÁVRH

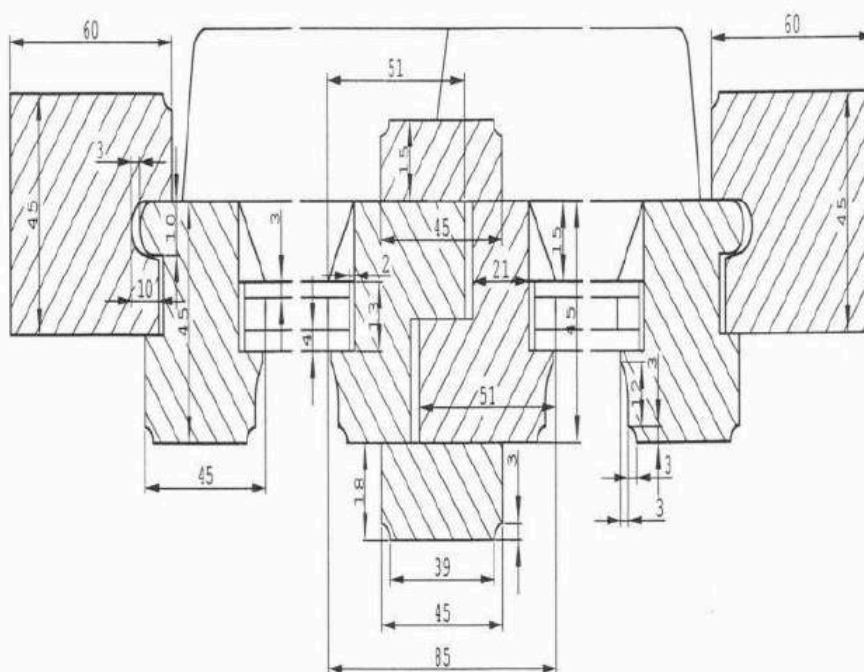


PŮDORYSNÝ POHLED HORNÍ - ŘEZ OKNEM Č. 3
MĚŘÍTKO 1:2
NÁVRH

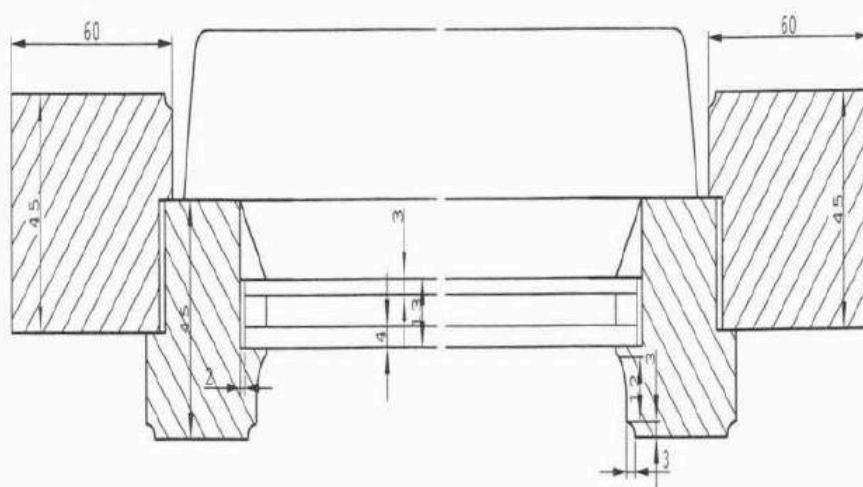


[illegible]


BOKORYSNÝ POHLED - ŘEZ OKNEM Č. 3
DETAIL PŘÍČKY
MĚŘÍTKO 1:2
NÁVRH

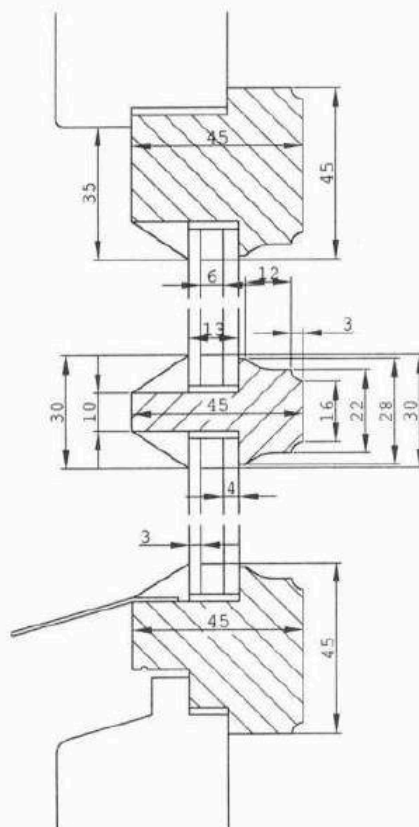


PŮDORYSNÝ POHLED SPODNÍ - ŘEZ OKNEM Č. 4
MĚŘÍTKO 1:2
NÁVRH

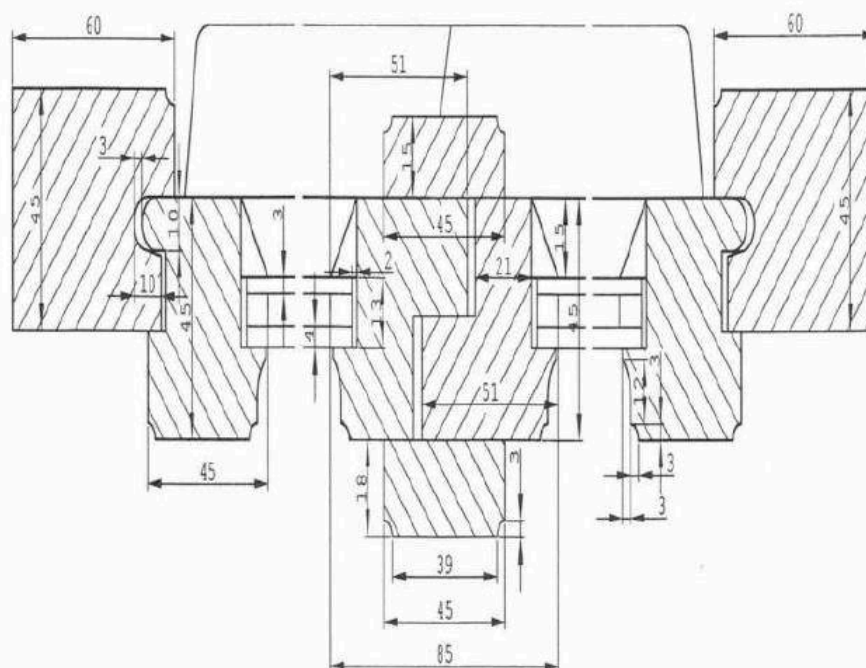

PŮDORYSNÝ POHLED HORNÍ - ŘEZ OKNEM Č. 4
MĚŘÍTKO 1:2
NÁVRH

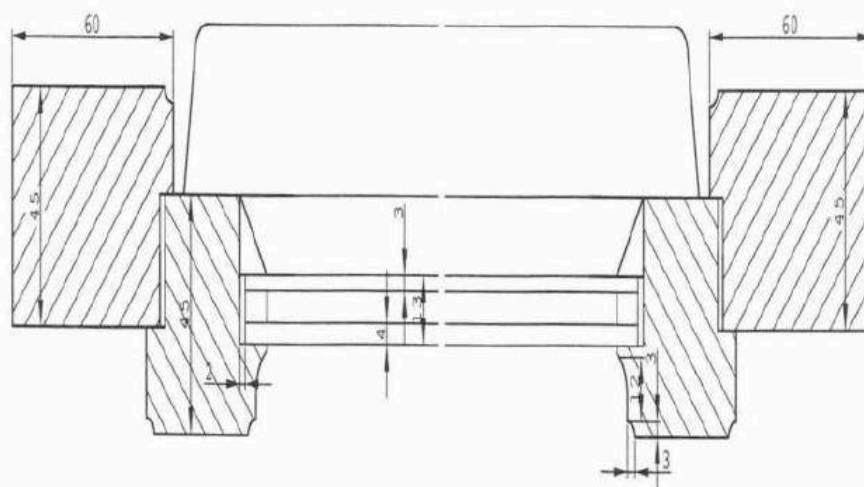


NÁVRH

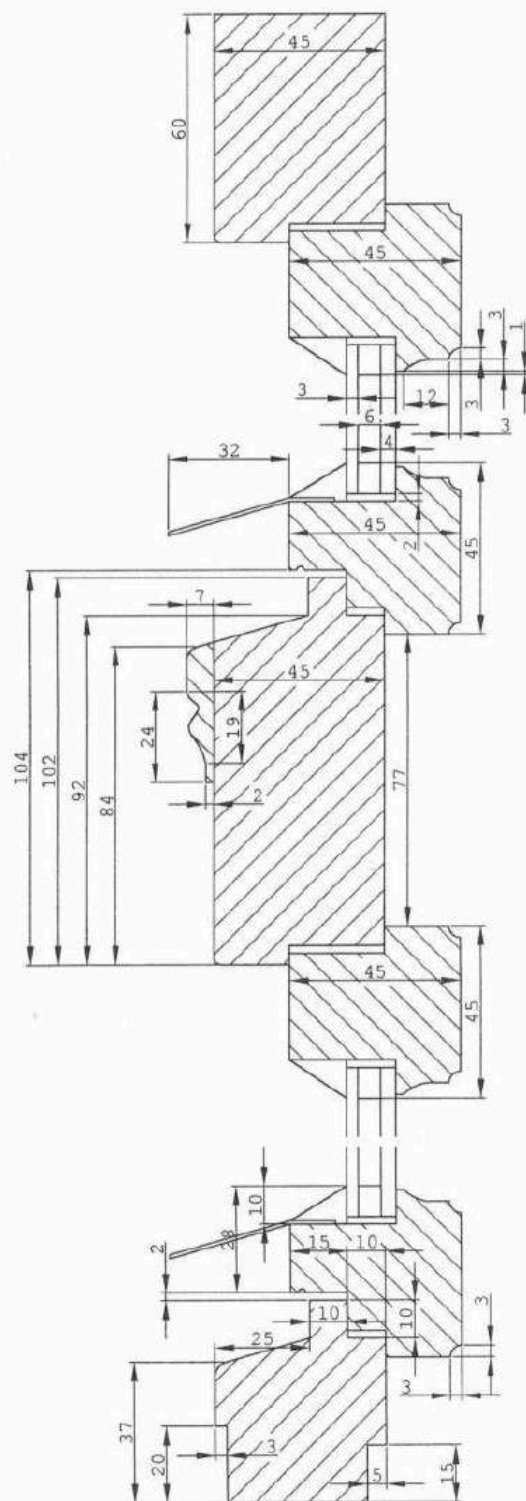


PŮDORYSNÝ POHLED SPODNÍ - ŘEZ OKNEM Č. 5

MĚŘÍTKO 1:2

NÁVRH

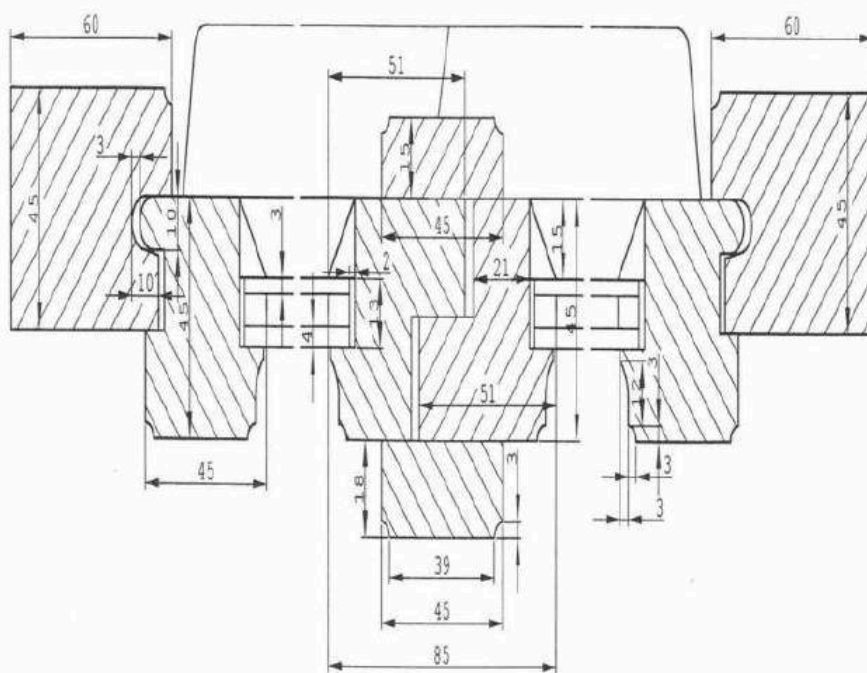

PŮDORYSNÝ POHLED HORNÍ - ŘEZ OKNEM Č. 5
MĚŘÍTKO 1:2
NÁVRH

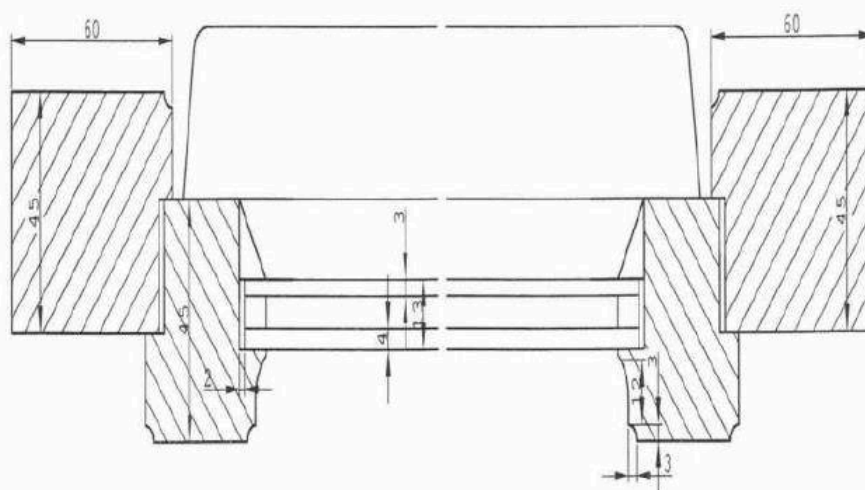

[illegible]



5. ročník soutěže Výrobek – technologie roku 2012

Česká stavební akademie Praha
uděluje společnosti:

Petr Švamberg – VITRÁŽE

Zlatou cenu

výrobku – technologii:

Izolační dvojsklo a trojsklo pro památkové objekty

za unikátní výrobek pro památkové budovy napomáhající
nejenom ke zpětnému získání jejich užitého charakteru,
ale i k úspoře energie při jejich provozu



Ing. arch. ...

**Tímto oceněním je jeho držitel oprávněn svůj soutěžní
výrobek – technologii označit.**

Soutěž byla vypsaná Českou stavební akademií pod záštitou
Ministerstva průmyslu a obchodu ČR, Ministerstva dopravy ČR,
Ministerstva životního prostředí ČR

ve spolupráci s těmito organizacemi:

Nadace pro rozvoj architektury a stavitelství (organizátor soutěže)

Asociace inovačního podnikání ČR

Česká komora autorizovaných inženýrů a techniků

České vysoké učení technické v Praze, Fakulta stavební

Český svaz stavebních inženýrů

Design Cabinet CZ

Hospodářská komora ČR

Sdružení pro výstavbu silnic Praha

Svaz podnikatelů ve stavebnictví v ČR

Svaz zkušeben pro výstavbu

www.vyrobek-technologie.cz